




- BOUNDARY OF APPLICATION
- - - EXISTING SITE FENCE RETAINED
- - - PAVING AND HARDSTANDING TO BE DEMOLISHED
- EXISTING BUILDING AREA (TO BE DEMOLISHED)
- +30.XX EXISTING LEVELS - TO BE DEMOLISHED

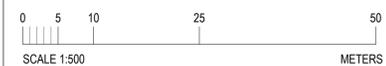

REV	DATE	DESCRIPTION	DRN	ENG	CHK	APP
P01	09.10.2024	PLANNING SUBMISSION	CZ	BW	IOK	SS
P02	15.01.2026	REVISED PLANNING SUBMISSION	CZ	BW	IOK	SS

CONFIDENTIAL
ANY UNAUTHORIZED USE OR REPRODUCTION OF THIS DOCUMENT IN WHOLE OR IN PART IS PROHIBITED. DELETE THIS DOCUMENT IF YOU HAVE RECEIVED IT IN ERROR

ARCHITECT:	CIVIL/STRUCTURAL ENGINEERS:
MCA Architects Simon Sedgwick +3538760916 4 Hanover Wharf, Asgard Rd, Dublin 02, D02 HX39	CSEA Rudolf Du Plooy(C)/David Kennedy(S) 01 288 5006 3rd Floor The Highline, Bakers Point, Dun Laoghaire, Dublin, A96 KW29

MECH/ELEC ENGINEERS:	SECURITY ENGINEER:
Envis Engineering Gary O'Leary(M) Peter Kantor(E) +35312932220 Apex Business Centre, Blackthorn Road, Sandyford, Dublin D18 DH76	Securitas Shane Clarke +35318015572 Suite 7/8, Brackelown Business Park, Clonsilla, Dublin 15, D15 K8NP

LANDSCAPE ARCHITECT:	OTHER CONSULTANT:
HEDUK Akash Wadhawan 01862211600 One Wissex Way, Colden Common Winchester UK, SO211WG	Lichfields Nuala Wheatley 020 7837 4477 The Minster Building, 21 Mincing Lane, London EC3R 7AG

PROJECT: DATA CENTRE

TITLE: PROPOSED DEMOLITION - SITE PLAN

SHEET NO: A-1011

FILE NO: 600-MCA-00-XX-DR-A-1011

PAPER SIZE: ISO A1 SCALE: 1:500 REV: P02

1 DEMOLITION SITE PLAN
scale 1:500