




- BOUNDARY OF APPLICATION
- EXISTING SITE FENCE RETAINED
- PROPOSED 2.4M HIGH PERIMETER FENCE
- PROPOSED 2.4M HIGH PERIMETER FENCE ON TOP OF EXISTING WALL
- PROPOSED 3.0M HIGH PERIMETER FENCE
- PROPOSED 3.0M HIGH PERIMETER FENCE
- PROPOSED 3.0M HIGH PERIMETER FENCE
- PROPOSED 2.4M HIGH PAS68 RATED PERIMETER SECURITY FENCE
- PROPOSED GREEN WALL
- REFER TO LANDSCAPE CONSULTANTS INFORMATION FOR DETAILS OF SOFT LANDSCAPING
- PROPOSED BUILDING AREA
- PAVING AREA
- GRASSCRETE FINISH
- OUTSIDE FENCE FINISH
- RAIN GARDEN PLANTING FINISH
- GRAVEL FINISH
- EXISTING TREE
- ELECTRICAL VEHICLE CHARGING BAY
- DISABLED PERSONS PARKING BAY
- PARKING SPACE
- Ⓜ PROPOSED FIRE HYDRANT LOCATION
- Ⓜ POLE MOUNTED LUMINAIRE (8m HIGH)
- Ⓜ SECURITY POLE (SP) (8m HIGH)
- EXISTING BUILDING OUTLINE (TO BE DEMOLISHED)

NOTE :
 REFER TO CIVILS INFORMATION PACK FOR DETAILS AND SPECIFICATIONS FOR ALL FENCES AND HARD SURFACES. FENCING INFORMATION CONTAINED IN ARCHITECTURAL PACK IS FOR INFORMATION ONLY.

REFER TO LANDSCAPE CONSULTANTS INFORMATION FOR DETAILS OF SOFT LANDSCAPING.

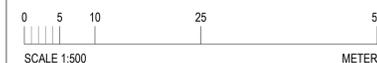

REV	DATE	DESCRIPTION	DRN	ENG	CHK	APP
P01	09.10.2024	PLANNING SUBMISSION	CZ	BW	IOK	SS
P02	09.02.2025	PLANNING SUBMISSION	CZ	BW	IOK	SS
P03	15.01.2026	REVISED PLANNING SUBMISSION	CZ	BW	IOK	SS

CONFIDENTIAL
 ANY UNAUTHORIZED USE OR REPRODUCTION OF THIS DOCUMENT IN WHOLE OR IN PART IS PROHIBITED. DELETE THIS DOCUMENT IF YOU HAVE RECEIVED IT IN ERROR

ARCHITECT: MCA Architects Simon Sedgwick +353876916 4 Hanover Wharf, Asgard Rd, Dublin 02, D02 HX39	CIVIL/STRUCTURAL ENGINEERS: CSEA Rudolf Du Plooy(C)/David Kennedy(S) 01 288 5006 3rd Floor The Highline, Bakers Point, Dun Laoghaire, Dublin, A96 KW29
MECH/ELEC ENGINEERS: Etrios Engineering Gary O'Riely(M) Peter Kantor(E) +35312932220 Apex Business Centre, Blackthorn Road, Sandyford, Dublin D18 DH76	SECURITY ENGINEER: Securitas Shane Clarke +35318015572 Suite 7/8, Brackelown Business Park, Clonsilla, Dublin 15, D15 K8NP
LANDSCAPE ARCHITECT: HEDUK Akash Wadhawan 01862711600 One Wissex Way, Colden Common Winchester UK, SO211WG	OTHER CONSULTANT: Lichfields Nuala Wheatley 020 7837 4477 The Minister Building, 21 Mincing Lane, London EC3R 7AG

PROJECT:	DATA CENTRE
TITLE:	PROPOSED SITE PLAN (BLOCK PLAN)
SHEET NO.:	A-1020
FILE NO.:	600-MCA-00-XX-DR-A-1020
PAPER SIZE:	ISO A1
SCALE:	1 : 500
REV:	P03

1 PROPOSED SITE PLAN
 scale 1 : 500

DRAWING CREATED USING REVIT - MODEL NUMBER: LHR00-MCA-00-XX-M3-A-001

BASED ON TEMPLATE VERSION SK251.0

PDF PRINT DATE: 15/01/2026 17:09:55