




- BOUNDARY OF APPLICATION
- - - EXISTING SITE FENCE RETAINED
- - - PROPOSED 2.4M HIGH PERIMETER FENCE
- - - PROPOSED 2.4M HIGH PERIMETER FENCE ON TOP OF EXISTING WALL
- - - PROPOSED 3.0M HIGH PERIMETER FENCE
- - - PROPOSED 3.0M HIGH PERIMETER FENCE
- - - PROPOSED 3.0M HIGH PERIMETER FENCE
- - - PROPOSED 2.4M HIGH PASS RATED PERIMETER SECURITY FENCE
- - - PROPOSED GREEN WALL
- REFER TO LANDSCAPE CONSULTANTS INFORMATION FOR DETAILS OF SOFT LANDSCAPING
- PROPOSED BUILDING AREA
- PAVING AREA
- GRASSCRETE FINISH
- OUTSIDE FENCE FINISH
- RAIN GARDEN PLANTING FINISH
- GRAVEL FINISH
- EXISTING TREE
- ELECTRICAL VEHICLE CHARGING BAY
- DISABLED PERSONS PARKING BAY
- PARKING SPACE
- PROPOSED FIRE HYDRANT LOCATION
- POLE MOUNTED LUMINAIRE (8m HIGH)
- SECURITY POLE (SP) (6m HIGH)
- EXISTING BUILDING OUTLINE (TO BE DEMOLISHED)

NOTE:
REFER TO CIVILS INFORMATION PACK FOR DETAILS AND SPECIFICATIONS FOR ALL FENCES AND HARD SURFACES. FENCING INFORMATION CONTAINED IN ARCHITECTURAL PACK IS FOR INFORMATION ONLY.

REFER TO LANDSCAPE CONSULTANTS INFORMATION FOR DETAILS OF SOFT LANDSCAPING.

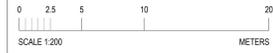

REV	DATE	DESCRIPTION	DRN/ENG/CHK/APP
P01	08.10.2024	PLANNING SUBMISSION	CZ_BW_KCK_SS
P02	09.02.2025	PLANNING SUBMISSION	CZ_BW_KCK_SS
P03	19.07.2025	REVISED PLANNING SUBMISSION	CZ_BW_KCK_SS

ANY UNAUTHORIZED USE OR REPRODUCTION OF THIS DOCUMENT IN WHOLE OR IN PART IS PROHIBITED. DELETE THIS DOCUMENT IF YOU HAVE RECEIVED IT IN ERROR.

ARCHITECT: NICA Architects
Simon Sedgwick
+353(0)17618
41 Manor Road, Agard Rd,
Dublin 12, D02 H0C9

CIVIL/STRUCTURAL ENGINEERS: GBA
Ruiyi Du, Peoyi/David Kennedy/S
01 288 5006
3rd Floor, The Highline, Bakers Point,
Dun Laoghaire, Dublin, A98 KW29

MECH/ELEC ENGINEERS: Ethos Engineering
Gary O'Riordan/Peter Karrois/E
+353(0)202220
Aege Business Centre, Blackthorn Road,
Sandyford, Dublin D18 D1H5

SECURITY ENGINEERS: Securix
Shane Clarke
+353(0)190522
Suite 15, Blackwell Business Park,
Clonsilla, Dublin 15, D15 K8N8

LANDSCAPE ARCHITECT: HECA
Asash Wadhawan
0185717500
One Wessex Way, Cusack Common
Winchester UK, SO21 1WG

OTHER CONSULTANT: Lush
Huah Whalley
020 7617 4477
The Minster Building, 21 Mincing Lane, London
EC3R 7AG

PROJECT: DATA CENTRE

TITLE: PROPOSED SITE PLAN

SHEET NO: A-1021

FILE NO: 600-MCA-00-XX-DR-A-1021

PAPER SIZE: ISO A0 SCALE: 1:200 REV: P03

1 PROPOSED SITE PLAN
Scale 1:200