



PLANNING DRAWING

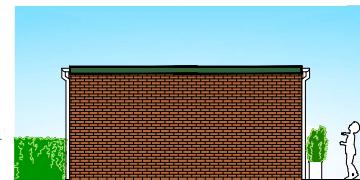


PROPOSED FRONT ELEVATION




PROPOSED SIDE ELEVATION

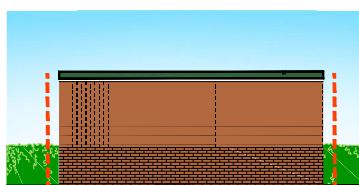

PROPOSED REAR ELEVATION

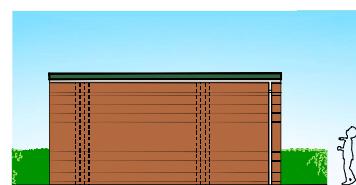

PROPOSED SIDE ELEVATION

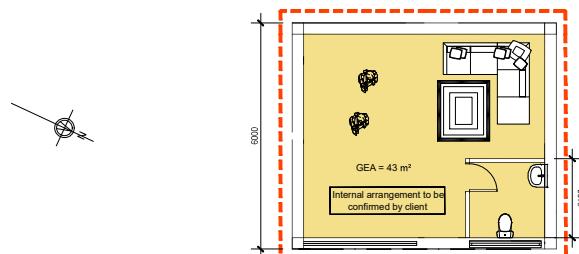

PROPOSED LAYOUT PLAN⁷⁰⁰⁰

- All proposed glazing to match with existing;
- External face to match with existing building (brickwork);
- Retained garden area is $78\text{ m}^2 > 50\%$ of the garden area

