




- NOTES
- Dimensions are not to be scaled from this drawing by contractors. The contractor is requested to check all dimensions before the work started.
 - Report any discrepancies to the client or architect before undertaking the work described in the drawings.
 - Dimensions are approximate site dimensions and are to be verified by the contractor on site before any fabrication/site works i.e foundations etc occur
 - Contractor is responsible for all temporary propping to existing structure

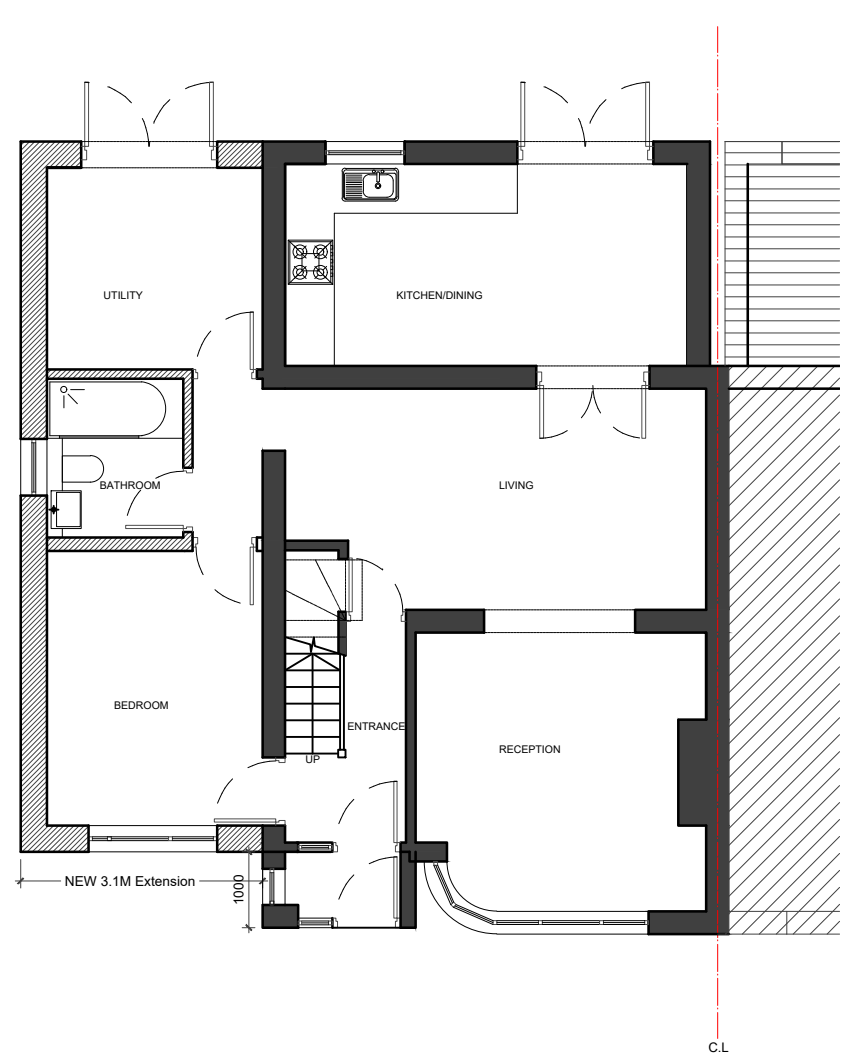

01-GROUND FLOOR PLAN

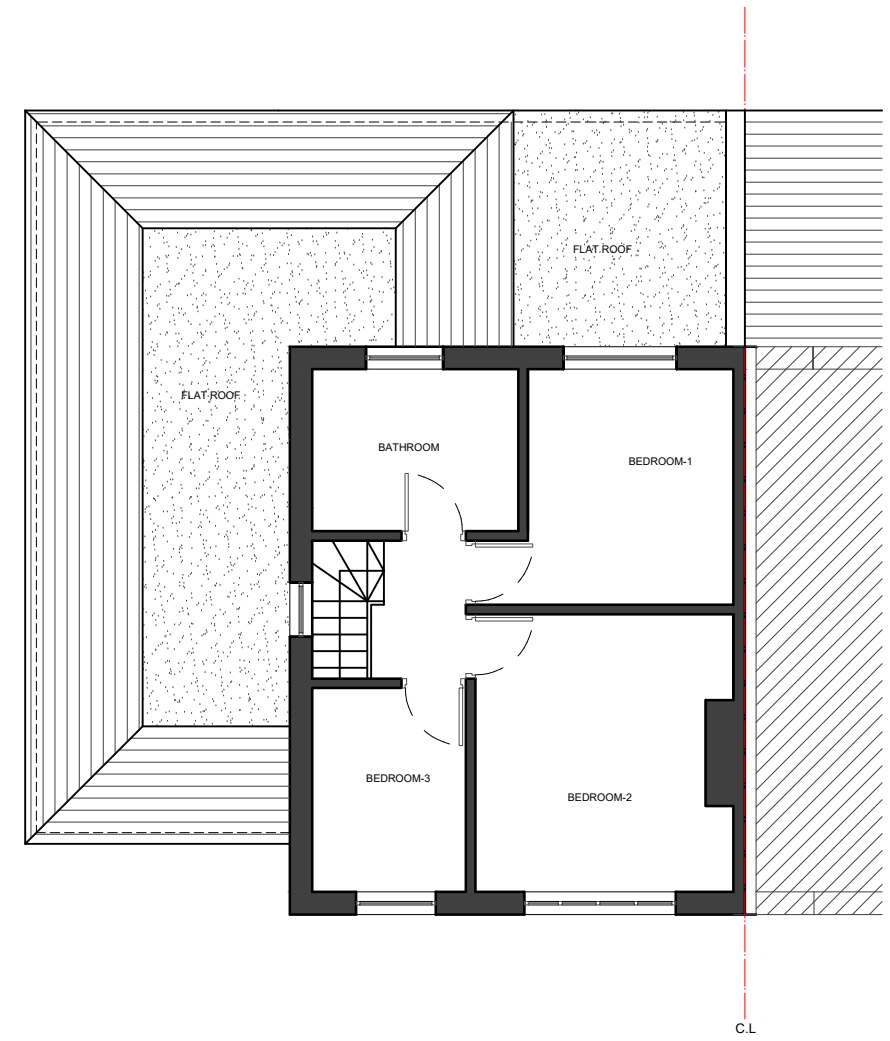

02- FIRST FLOOR PLAN

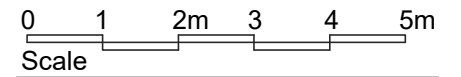

REVISIONS			
NO.	DESCRIPTION	DATE	BY

**HOUSE HOLDER
APPLICATION**

DE ARCHITECTURAL CONS. LTD
M: 07824773079, 07969580774
E: design.endeavour@gmail.com

Project	73 PARK LANE HAYES LONDON UB4 8AD		
Title	PROPOSED PLANS		

Scale	Drawn	Approved	Date
1:100@A3	SK/FA		JULY-24
Job No.	Drawing No.	Rev.	
DAC-274/24	PH-73PL-04	-	