



31

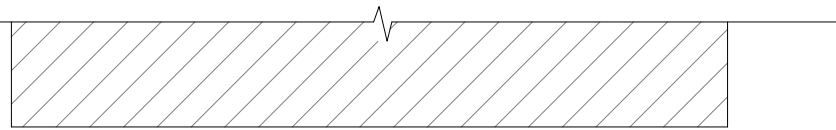


31A

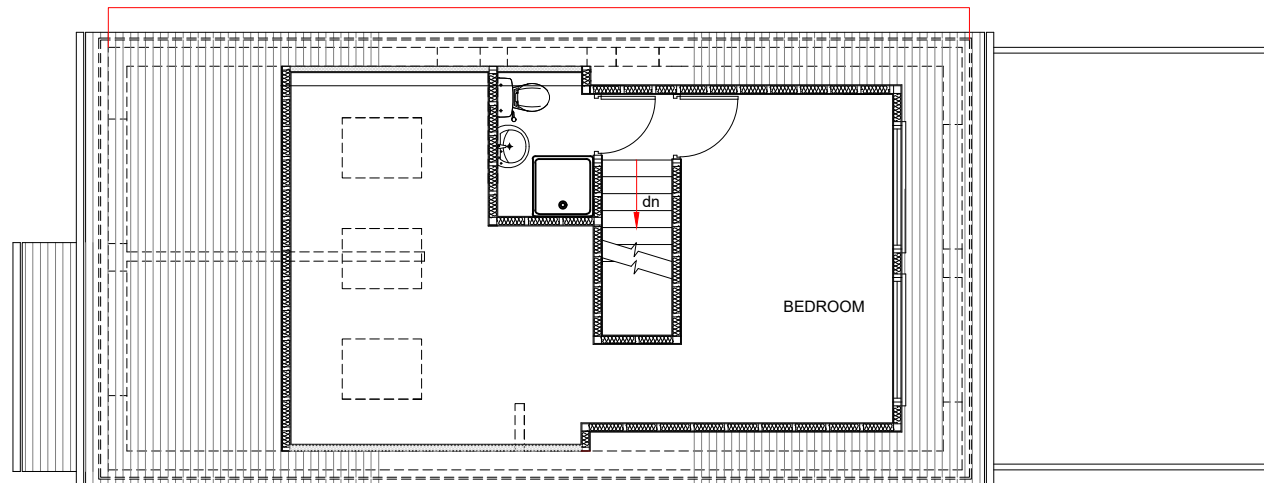

LOFT FLOOR PLAN


29

31

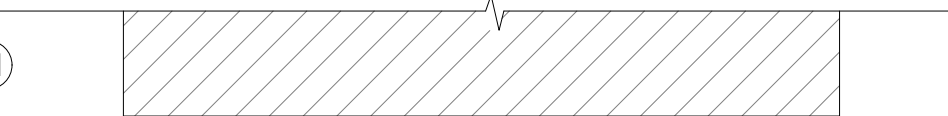



A

31A

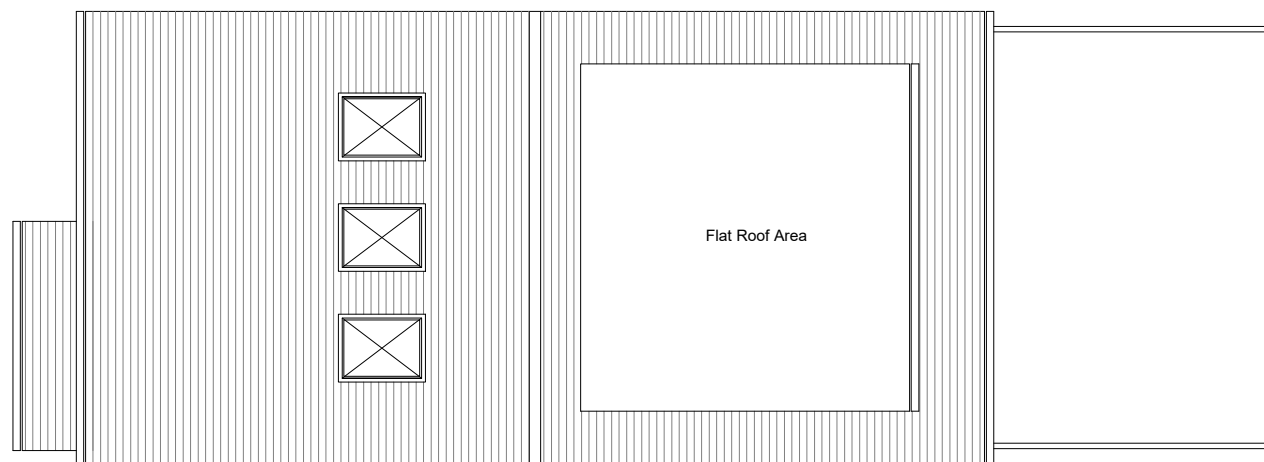


ROOF PLAN

29

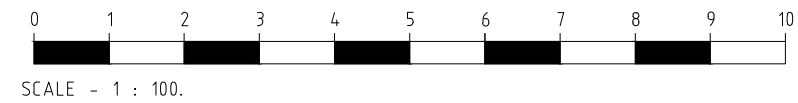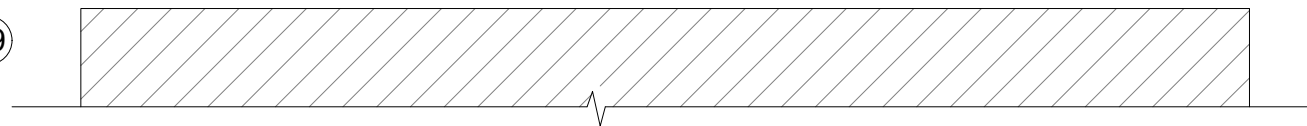


SCALE - 1 : 100.

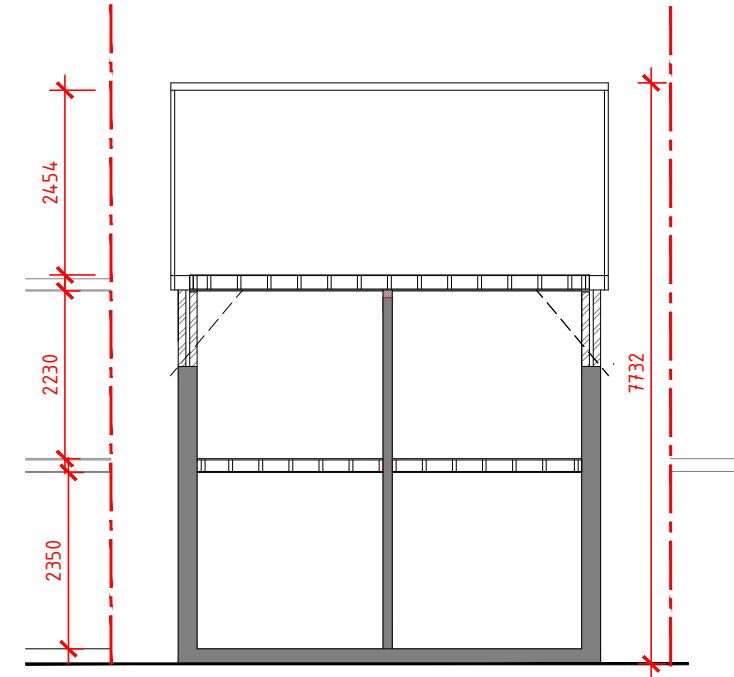

SECTION A - A PROPOSED

V - VELUX WINDOW

THE ROOFLIGHT PROPOSED IN THE FRONT ROOF
SLOPE WILL NOT PROTRUDE MORE THAN 150mm BEYOND
THE PLANE OF THE SLOPE OF THE ORIGINAL ROOF
WHEN MEASURED FROM PERPENDICULAR WITH THE
EXTERNAL SURFACE OF THE ORIGINAL ROOF.

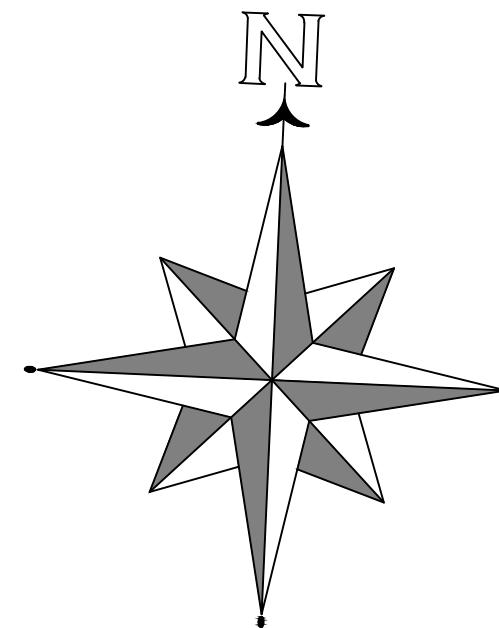

No.	DESCRIPTION	DATE	
3	Drawing Title PROPOSED LOFT FLOOR ROOF PLAN AND SECTION A - A		
	Drawing No.		
	1339	P	06

Drawing Title
3 PROPOSED LOFT FLOOR ROOF PLAN AND SECTION A - A

Drawing No.		
1339	P	06

Scale
1 : 100.

Size	A3
------	----

Drawn by	GSK
----------	-----

Date	July 2026
------	-----------

Client	Mr & Mrs A SINGH
--------	------------------

Job Title	31A THE AVENUE, COWLEY. UXBRIDGE. UB8 3AD.
-----------	--

NOTES:

NOT FOR CONSTRUCTION

K K K **KALSI DESIGN**
Architectural & Building Control Plans
& Structural Design Services

Tel: 07930966049
Email: gskalsi@btinternet.com