



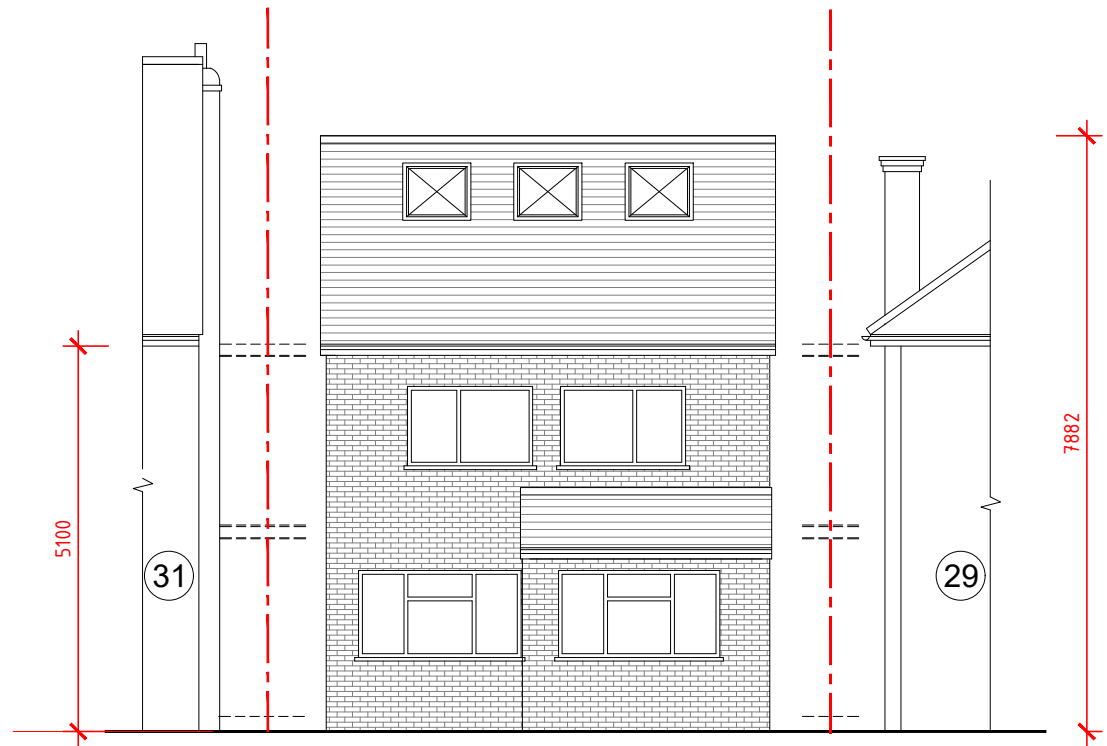


FRONT ELEVATION

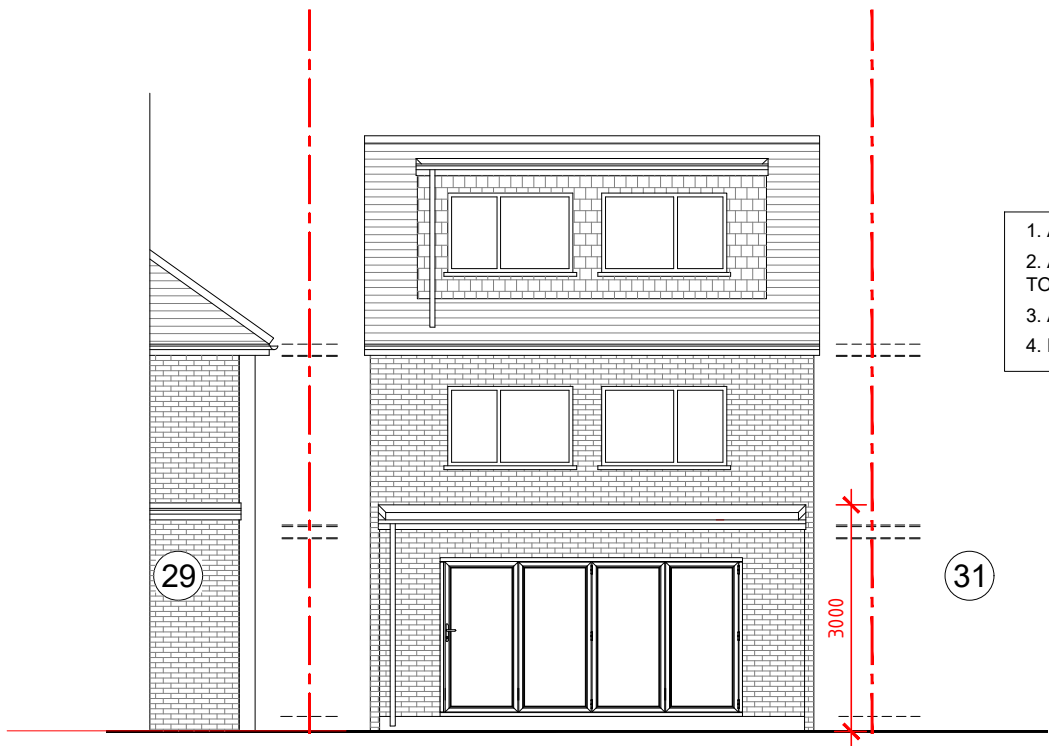

REAR ELEVATION

1. ALL NEW WINDOWS TO MATCH EXISTING
2. ALL NEW SLIP BRICKS ON ALL ELEVATIONS TO MATCH BRICKING WITH NEIGHBORING PROPERTIES
3. ALL NEW ROOF TILES TO MATCH EXISTING
4. HANGING TILES TO DORMER FACE AND CHEEKS

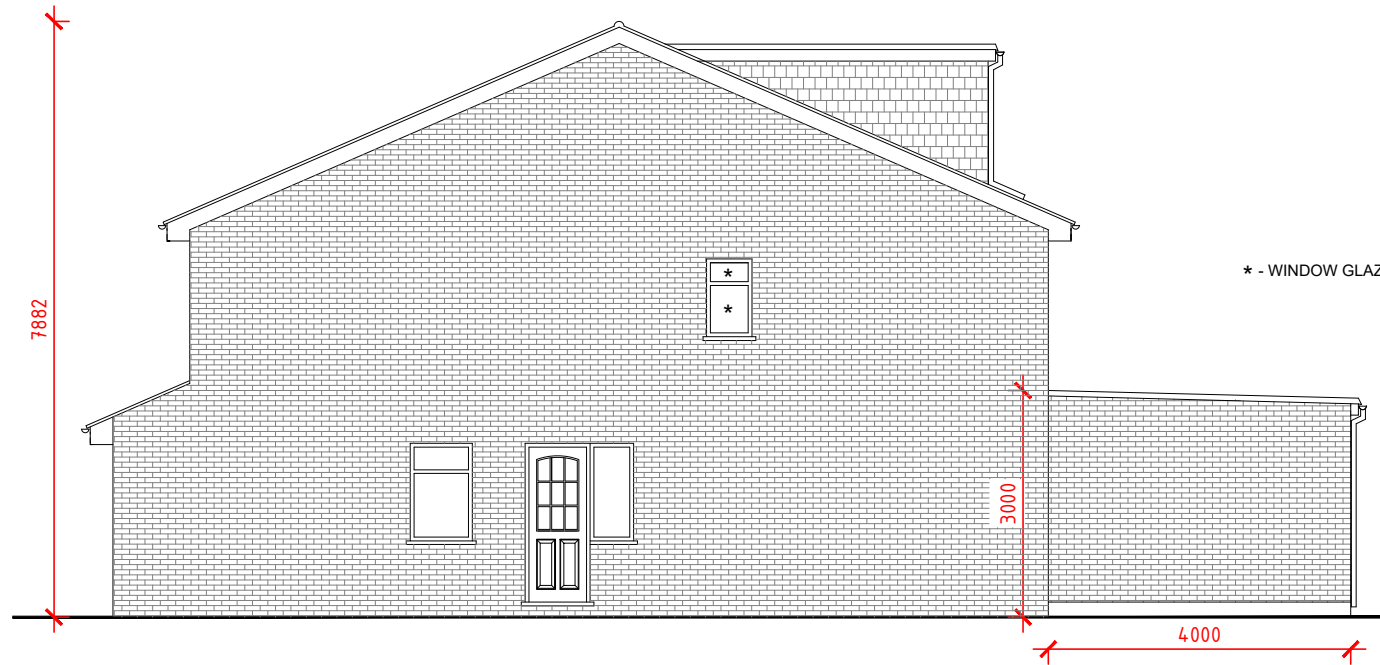


RIGHT ELEVATION



LEFT ELEVATION

* - WINDOW GLAZED WITH FROSTED GLASS

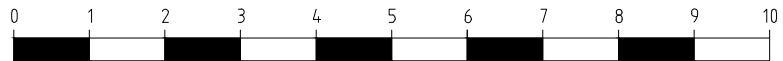

SCALE - 1 : 100.

KALSI DESIGN
Architectural & Building Control Plans
& Structural Design Services

Tel: 07930966049
Email: gskalsi@btinternet.com

NOTES:

NOT FOR CONSTRUCTION

Client
Mr & Mrs A SINGH

Job Title
31A THE AVENUE, COWLEY. UXBRIDGE. UB8 3AD.

Scale
1 : 100.

Drawn by GSK
Date July 2026

Size
A3

Drawing Title
PROPOSED ELEVATIONS

Drawing No.
1339

P

07

DATE