




- NOTES
1. All dimensions are to be checked on site prior to the commencement of work and any discrepancy is to be reported to the construction manager before construction.
 2. All work is to comply with current Building Regulations and allied legislation.
 3. All contractors and sub-contractors must ensure that they have the latest issue of this drawing and details before the commencement of work on site.
 4. All materials are to be used and installed in strict compliance with the relevant manufacturers instructions and recommendations.
 5. All works on site, managed and implemented as a result of the designs indicated on this drawing, are to be given full consideration for compliance with the Health and Safety CDM Regulations in respect of design and implementation on site and no works are to be undertaken if it is considered that compliance with the Building Regulations cannot be achieved.
 6. All dimensions shown in millimetres.
 7. Footprint of buildings shown at 10m above ground level.

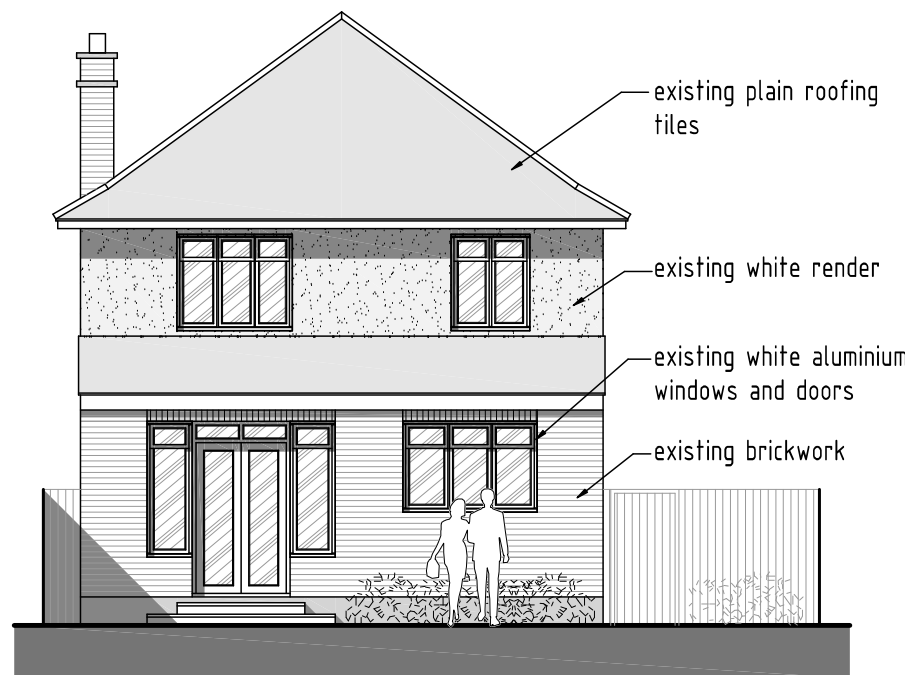


EXISTING REAR ELEVATION - 1:100

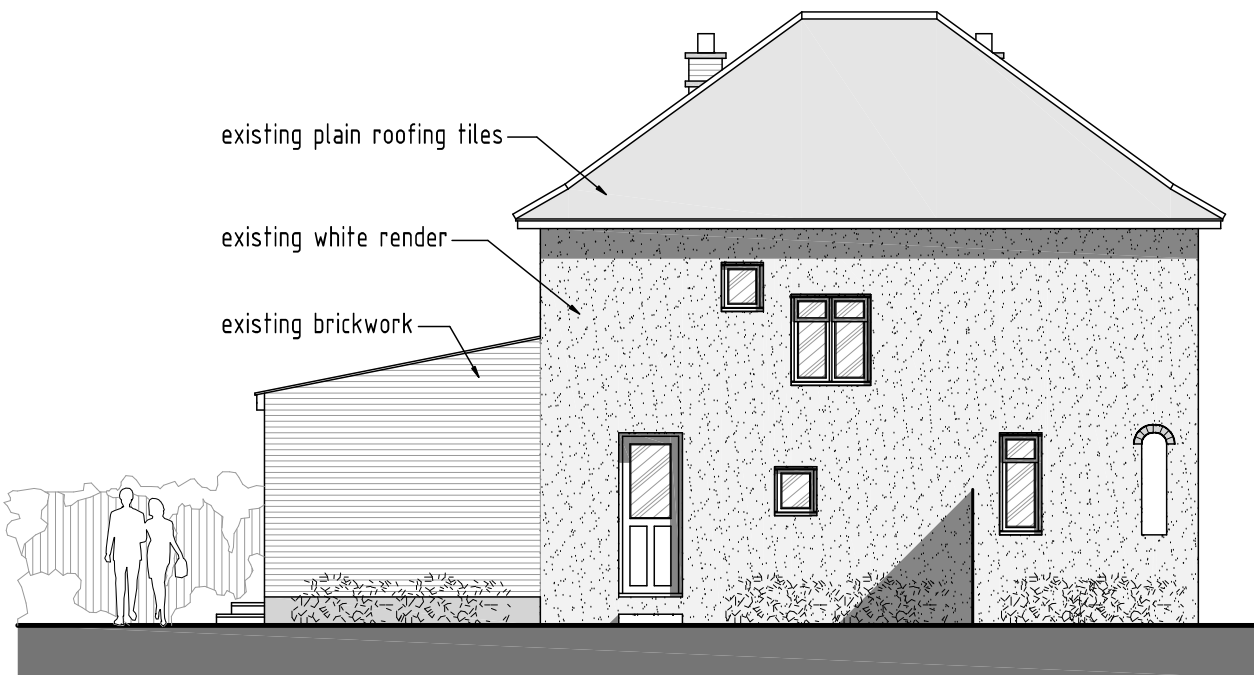


EXISTING SIDE ELEVATION - 1:100

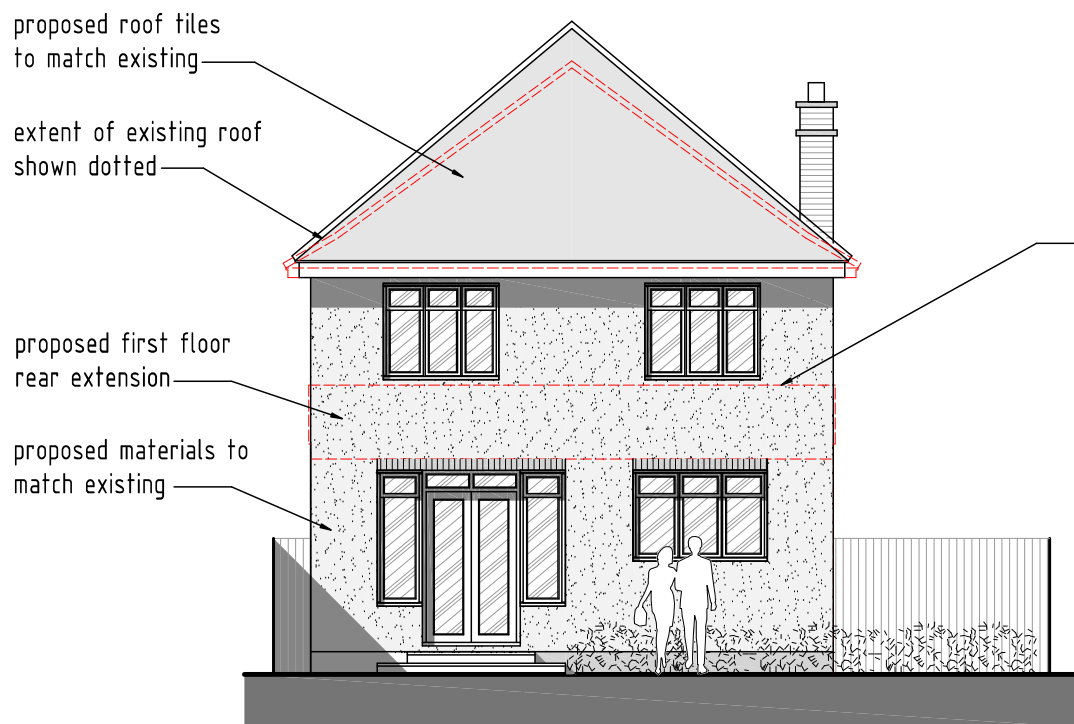


PROPOSED REAR ELEVATION - 1:100

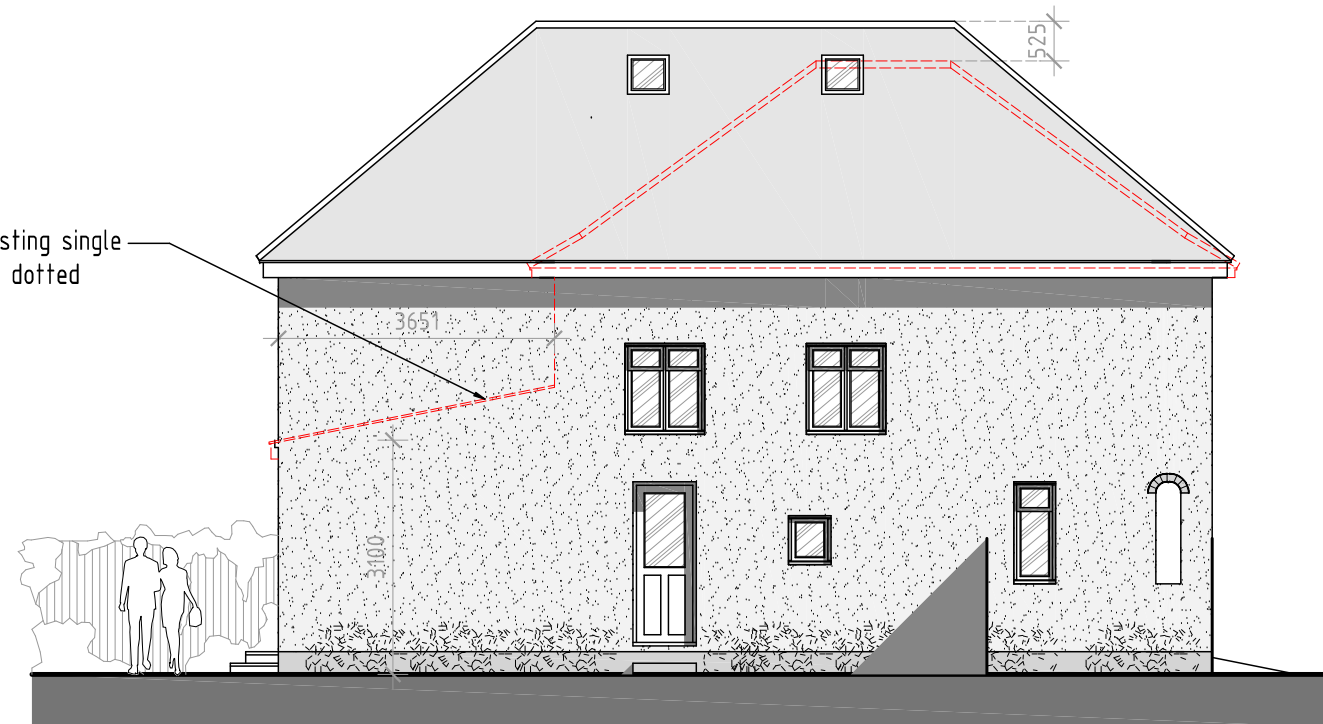


PROPOSED SIDE ELEVATION - 1:100

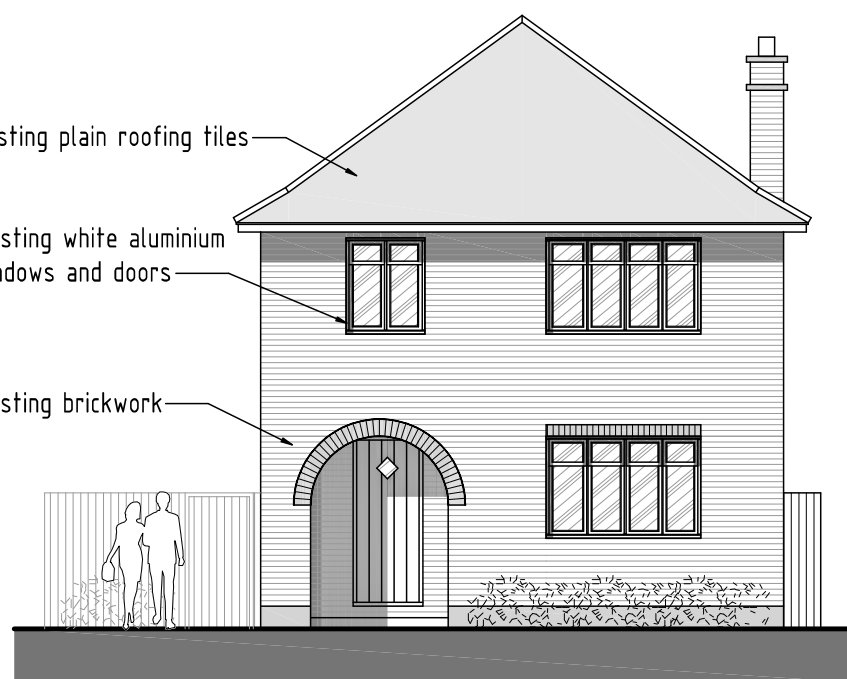


EXISTING FRONT ELEVATION - 1:100

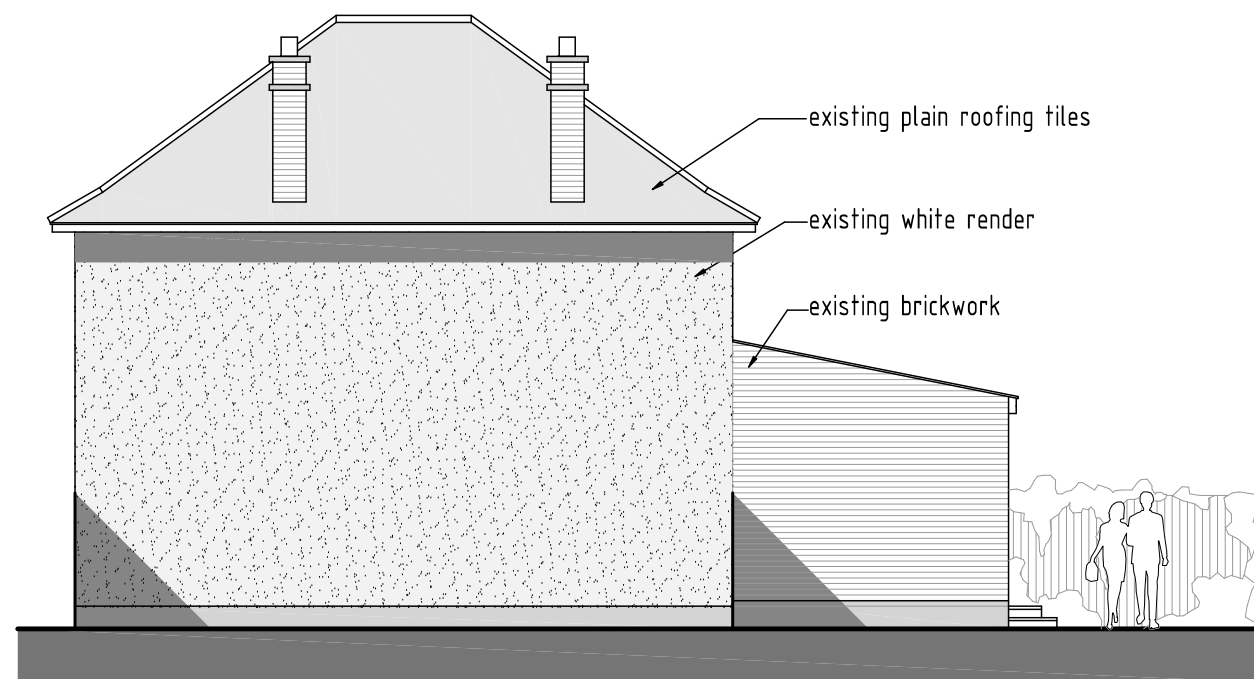


EXISTING SIDE ELEVATION - 1:100

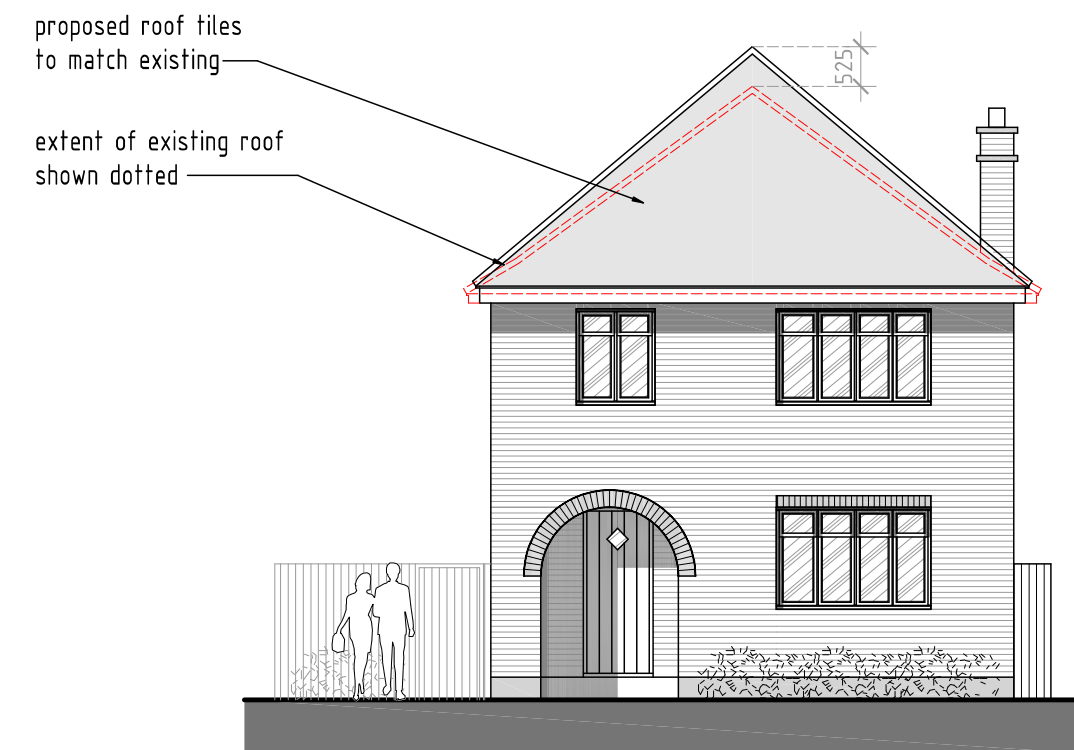


PROPOSED FRONT ELEVATION - 1:100

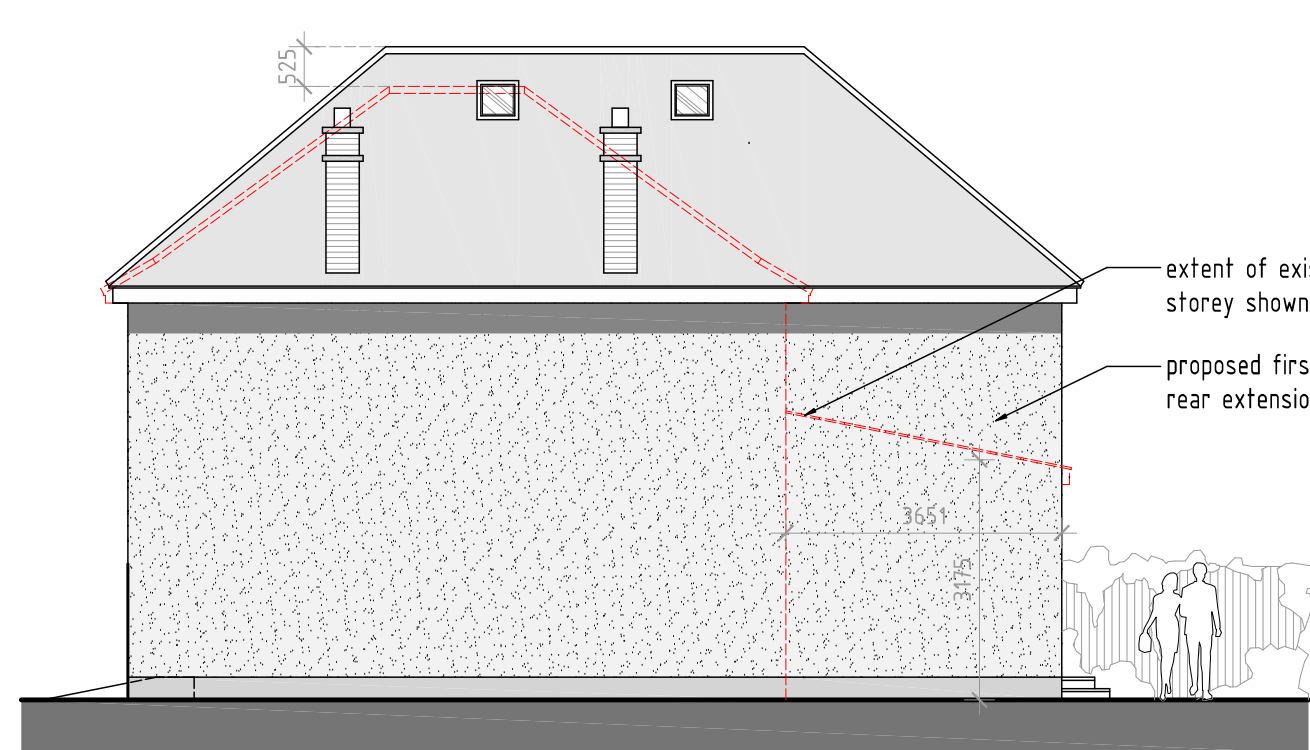


PROPOSED SIDE ELEVATION - 1:100

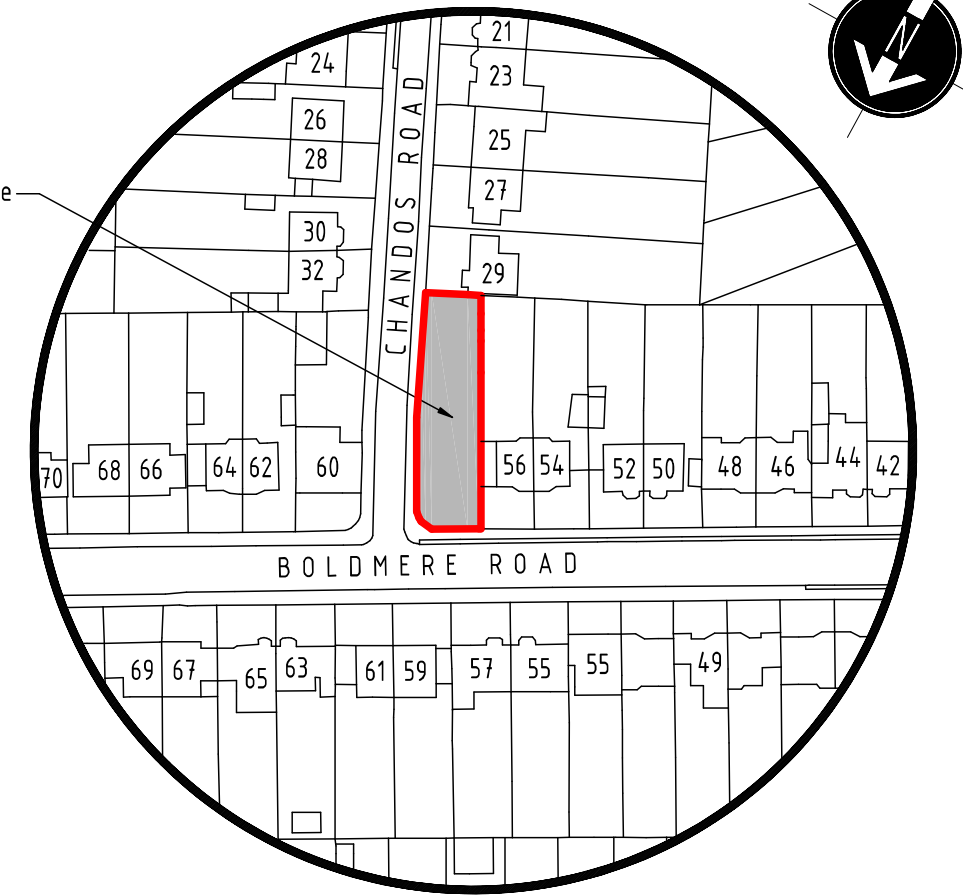


LOCATION PLAN - 1:1250

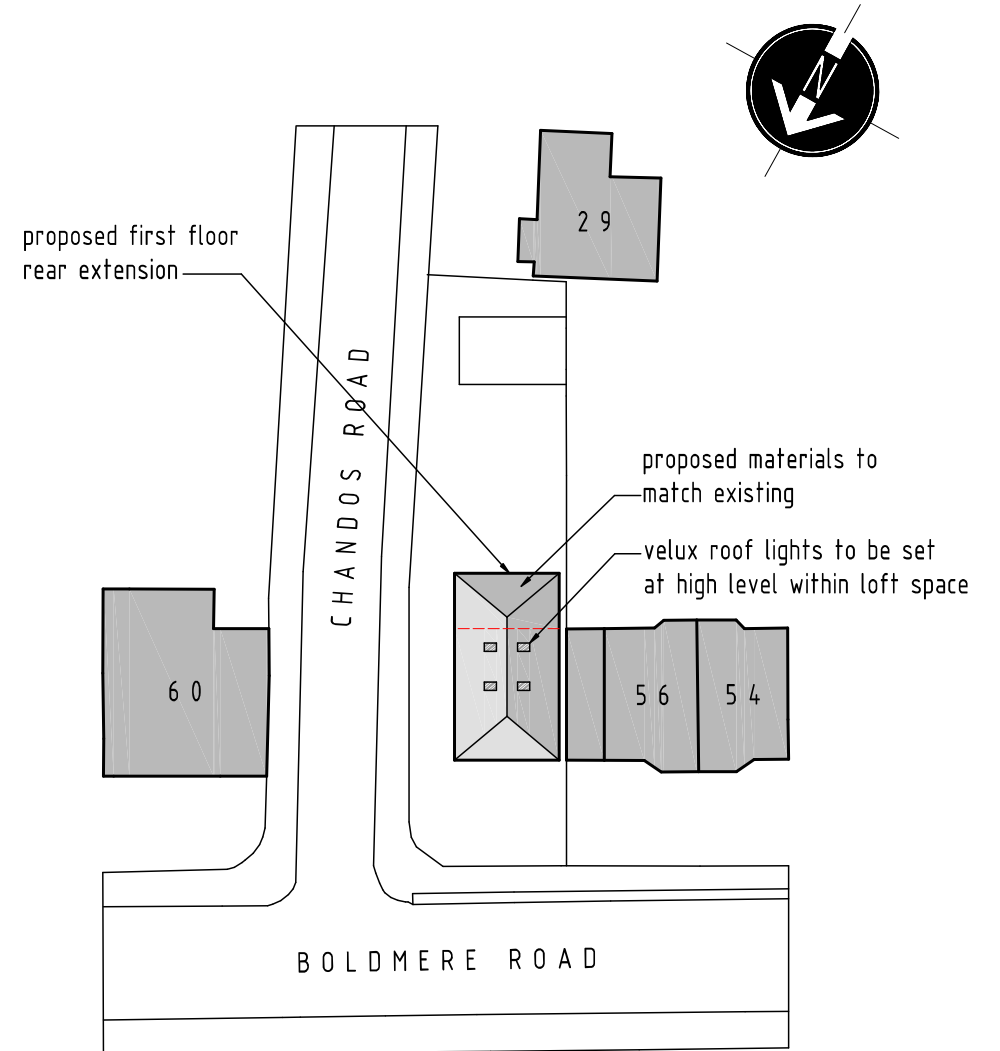


SITE LAYOUT PLAN - 1:500

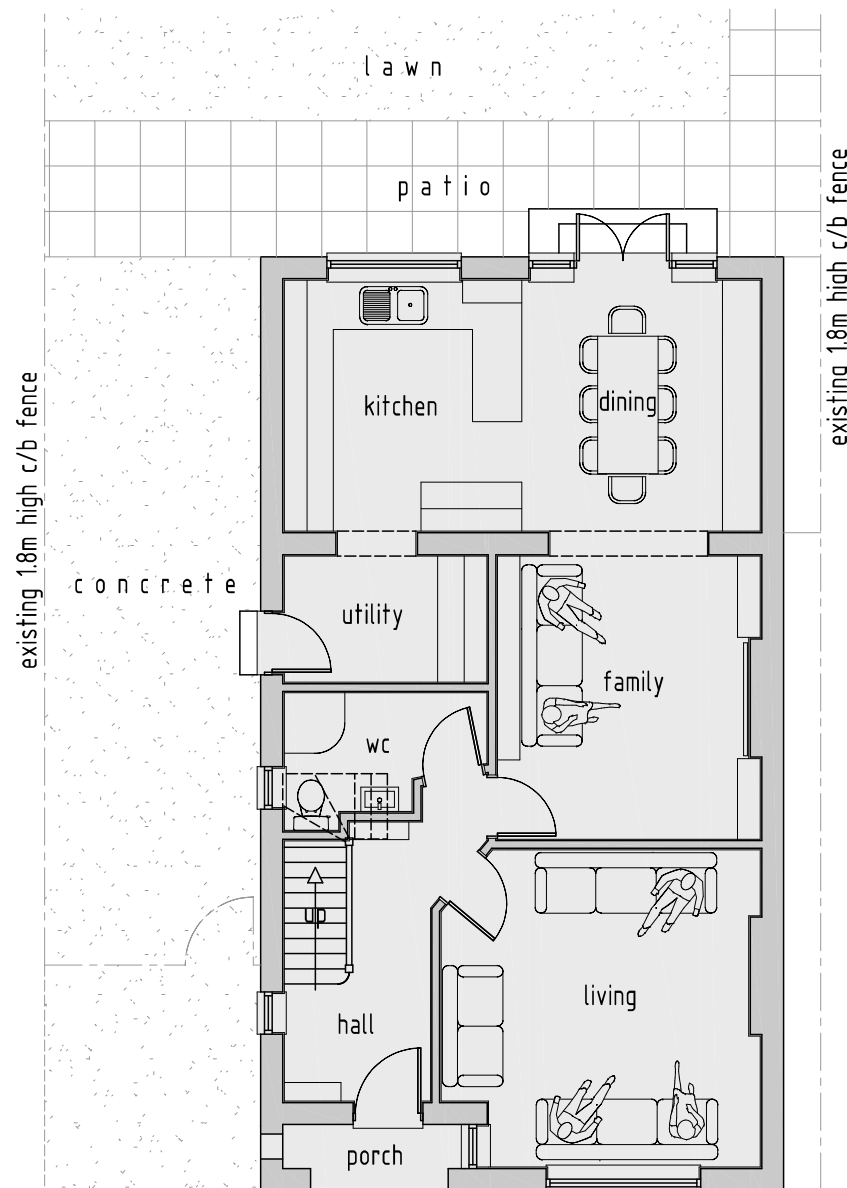


EXISTING GROUND FLOOR PLAN - 1:100

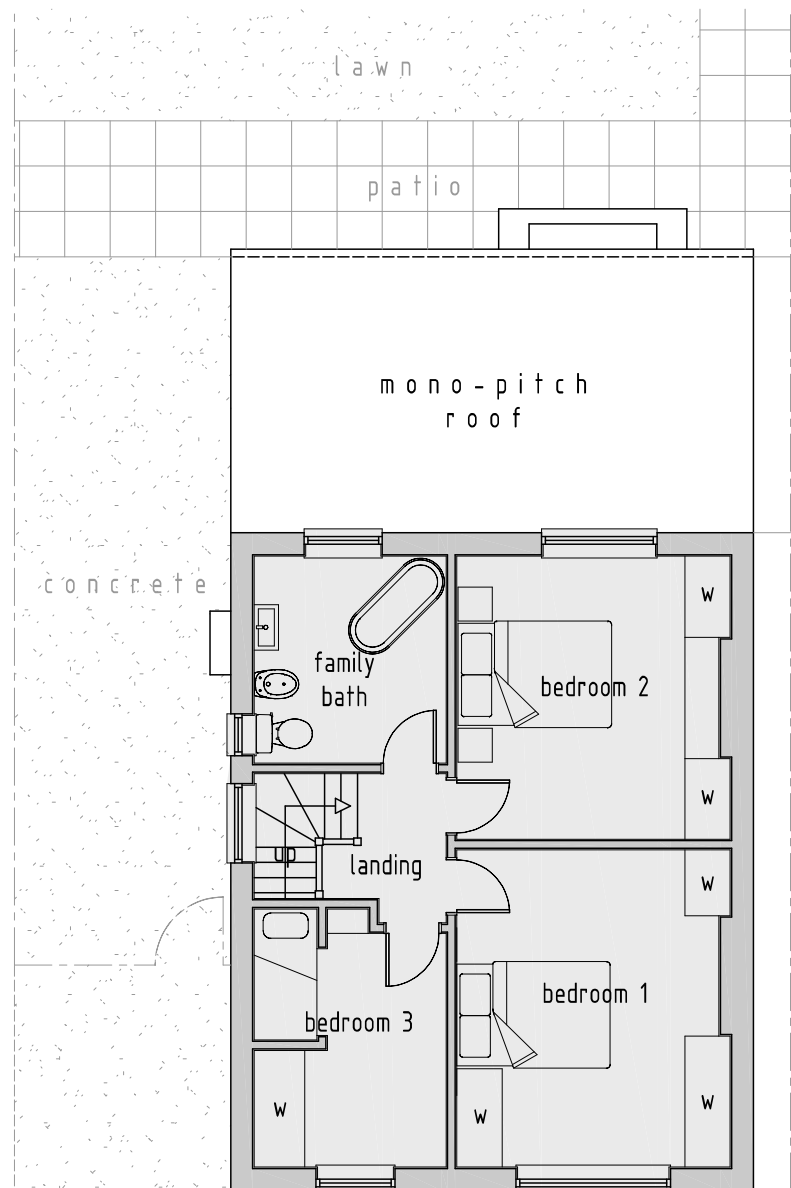


EXISTING FIRST FLOOR PLAN - 1:100

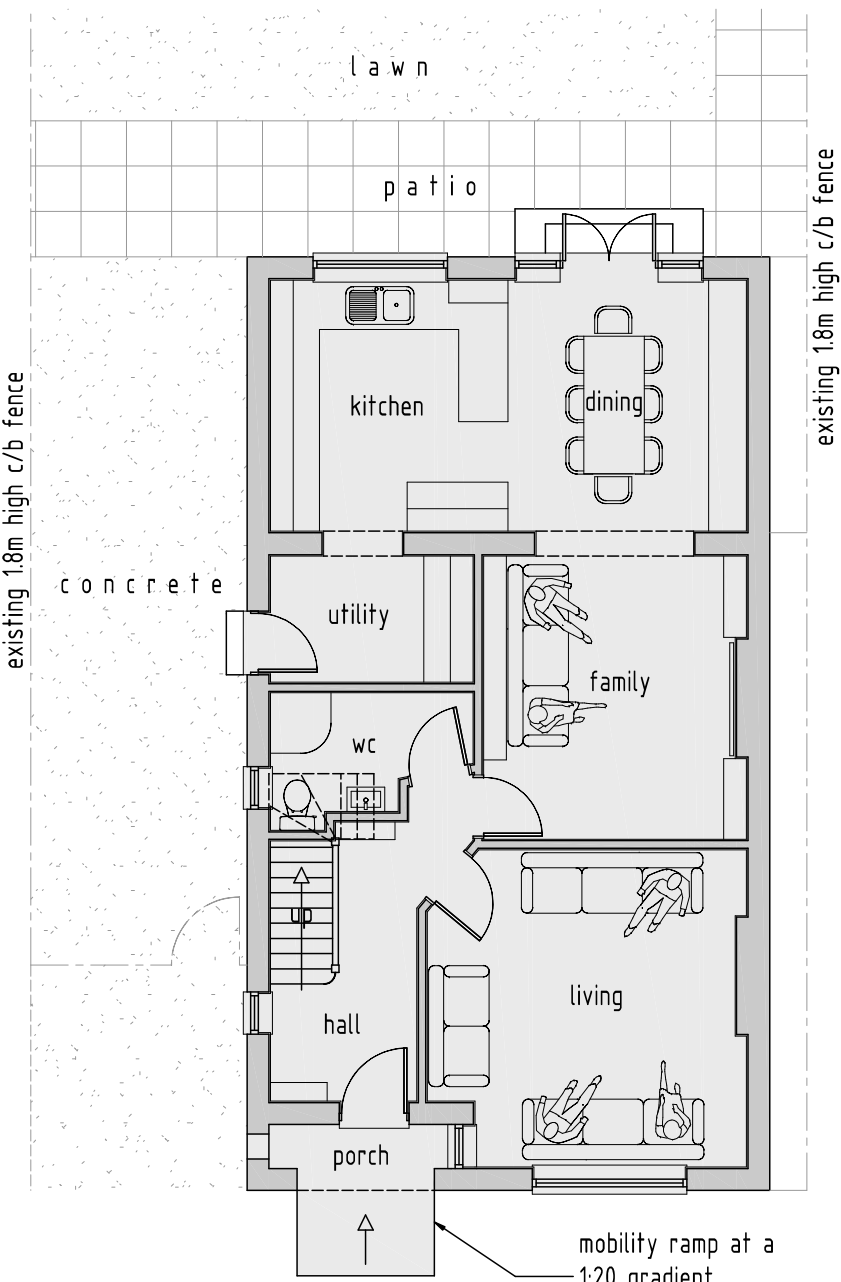

PROPOSED GROUND FLOOR PLAN - 1:100

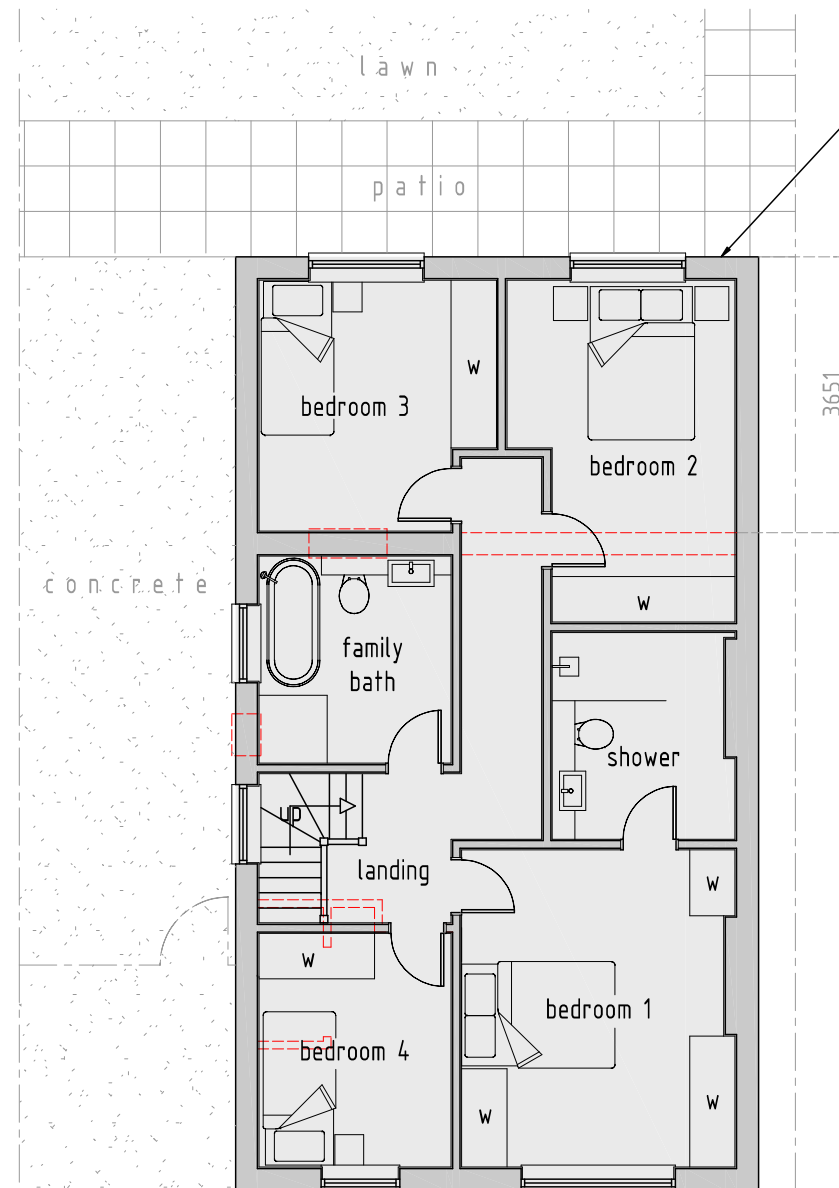

PROPOSED FIRST FLOOR PLAN - 1:100

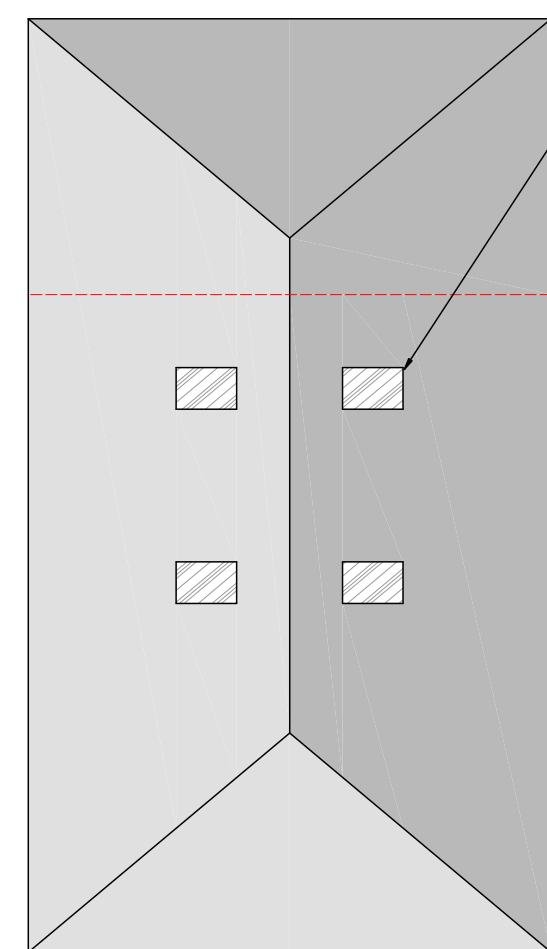

PROPOSED ROOF PLAN - 1:100

rev:	date:	description:
scale:	1:100	A1 date: 22 / 10 / 2020
drawing no:	1059 / P / 2	drawn: AF
drawing:	EXISTING & PROPOSED FLOOR PLANS, ELEVATIONS, SITE PLAN & LOCATION PLAN	
project:	LAND AT 58 BOLDMERE ROAD, EASTCOTE, MIDDLESEX, HA5 1PS	
client:	MR & MRS KAVANAGH	



DUSEK DESIGN ASSOCIATES LTD
ARCHITECTURE + PLANNING

01895 831 103
info@dusek.co.uk
www.dusek.co.uk