


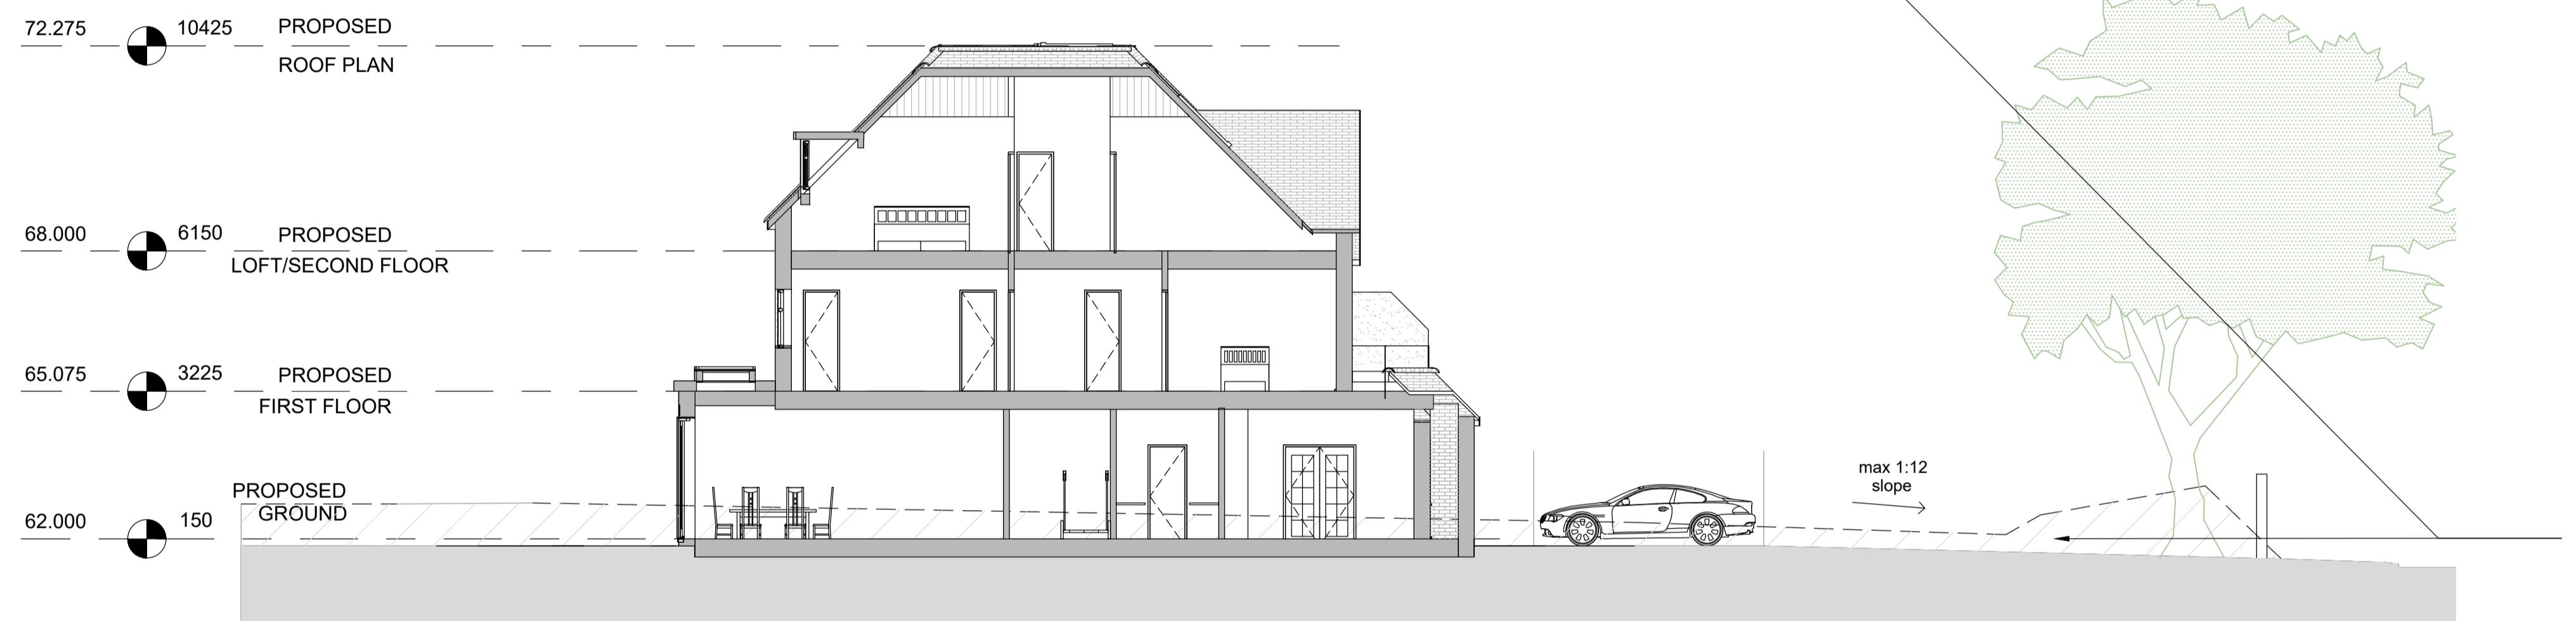


# PROPOSED SECTION A



# PROPOSED SECTION B



# PROPOSED SECTION C

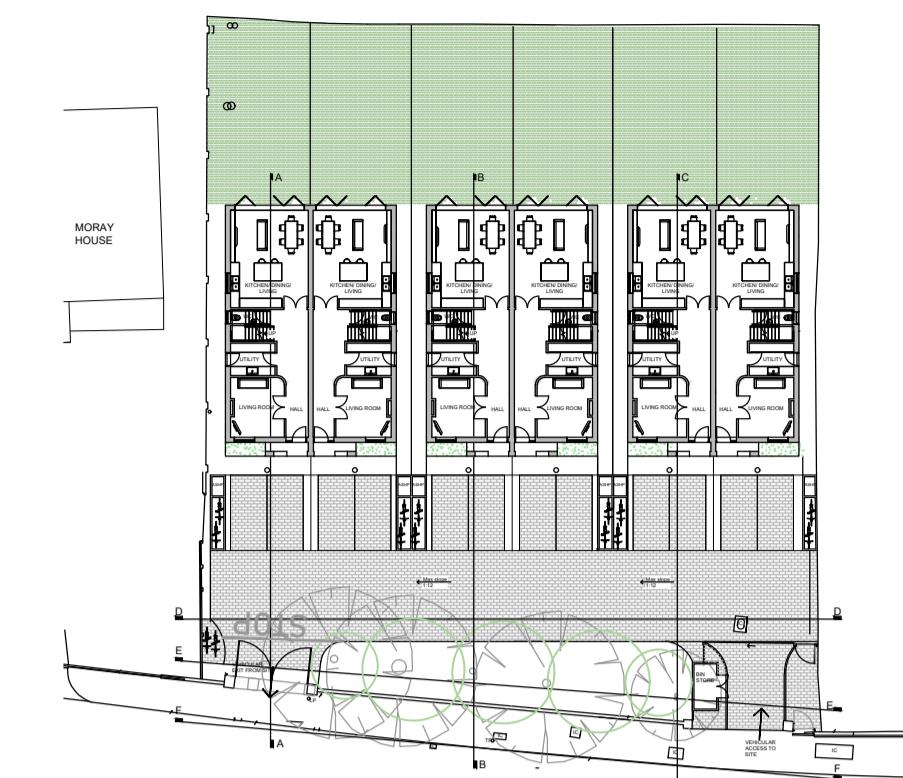

# PROPOSED KEY PLAN