



LEGEND

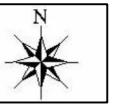

- Category A
- Category B
- Category C
- Category U
- Root Protection Area (RPA)
- # Position estimated on site
- Shade Arc

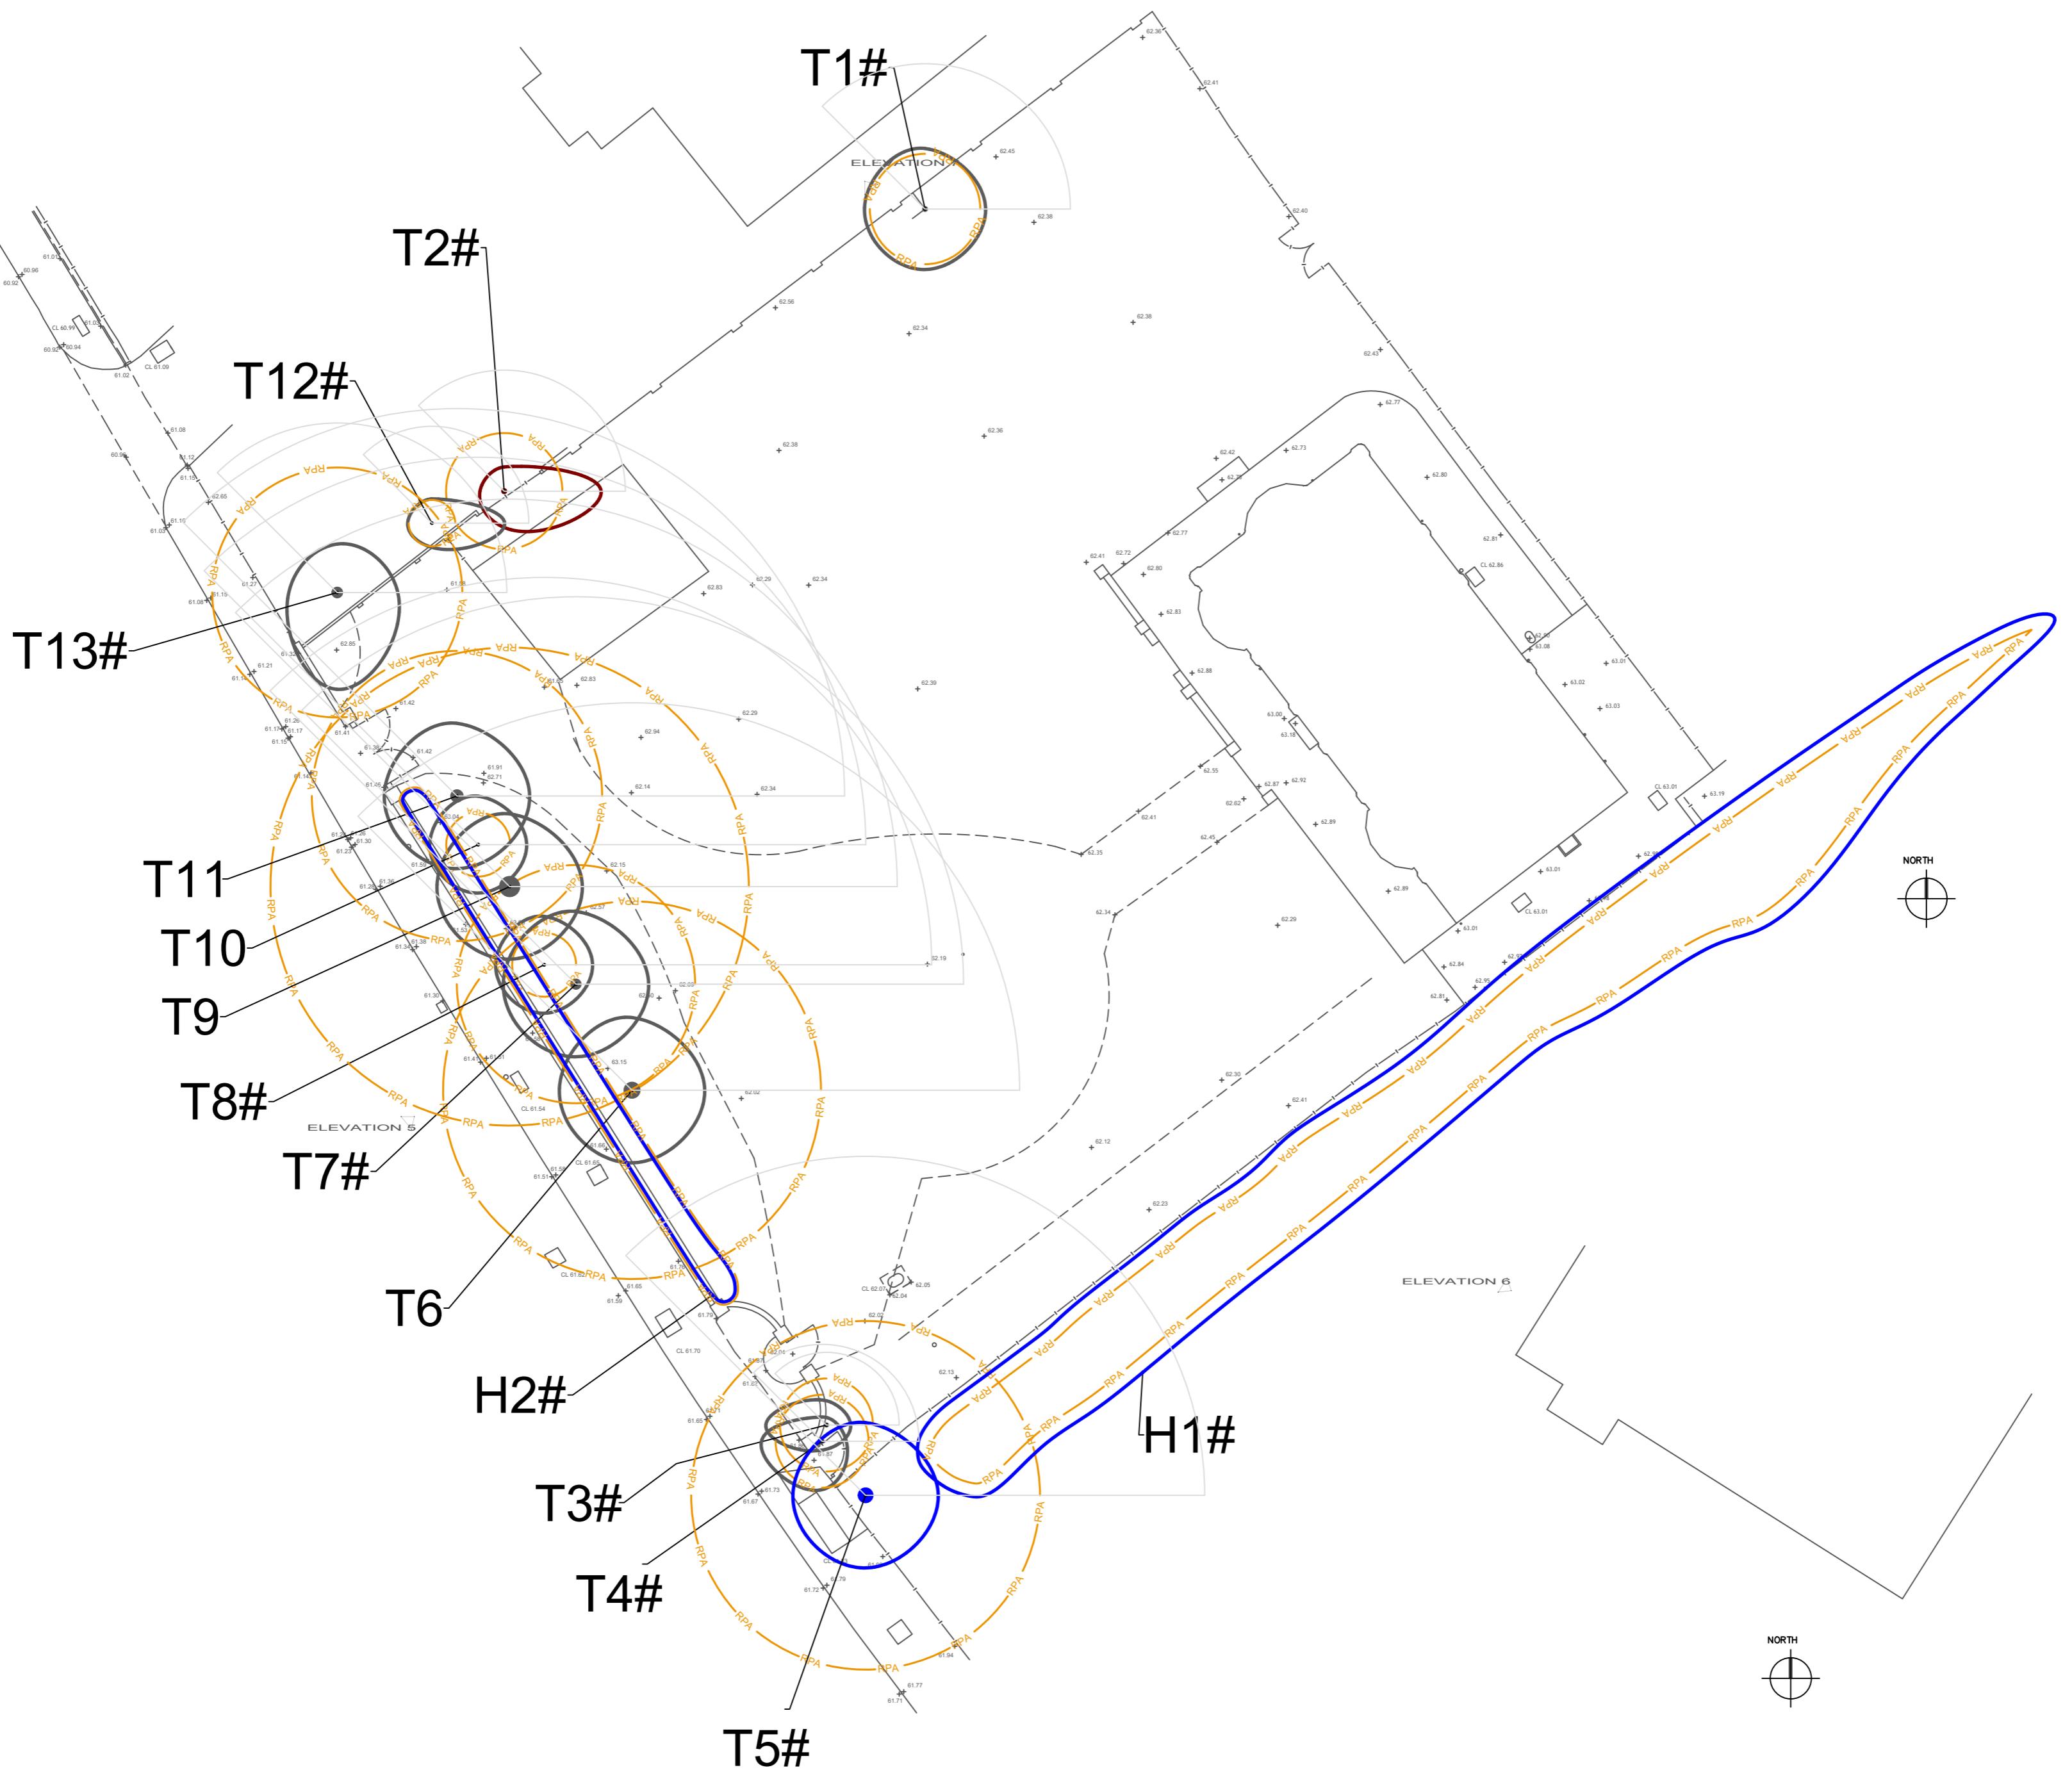

Scale: 1:200 @ A2 Date: 13/01/2023

Job: LTM0705.AIA.01

Address: Rickmansworth Rd, Northwood HA6 2QW

Client: -

Drawing Number: LTM0705.TCP.01

Drawn by: Matthew Lally

TREE CONSTRAINTS PLAN