


## LEGEND

- Retained Trees
- Removed Trees
- Root Protection Areas
- # Position estimated on site
- Shade Arc

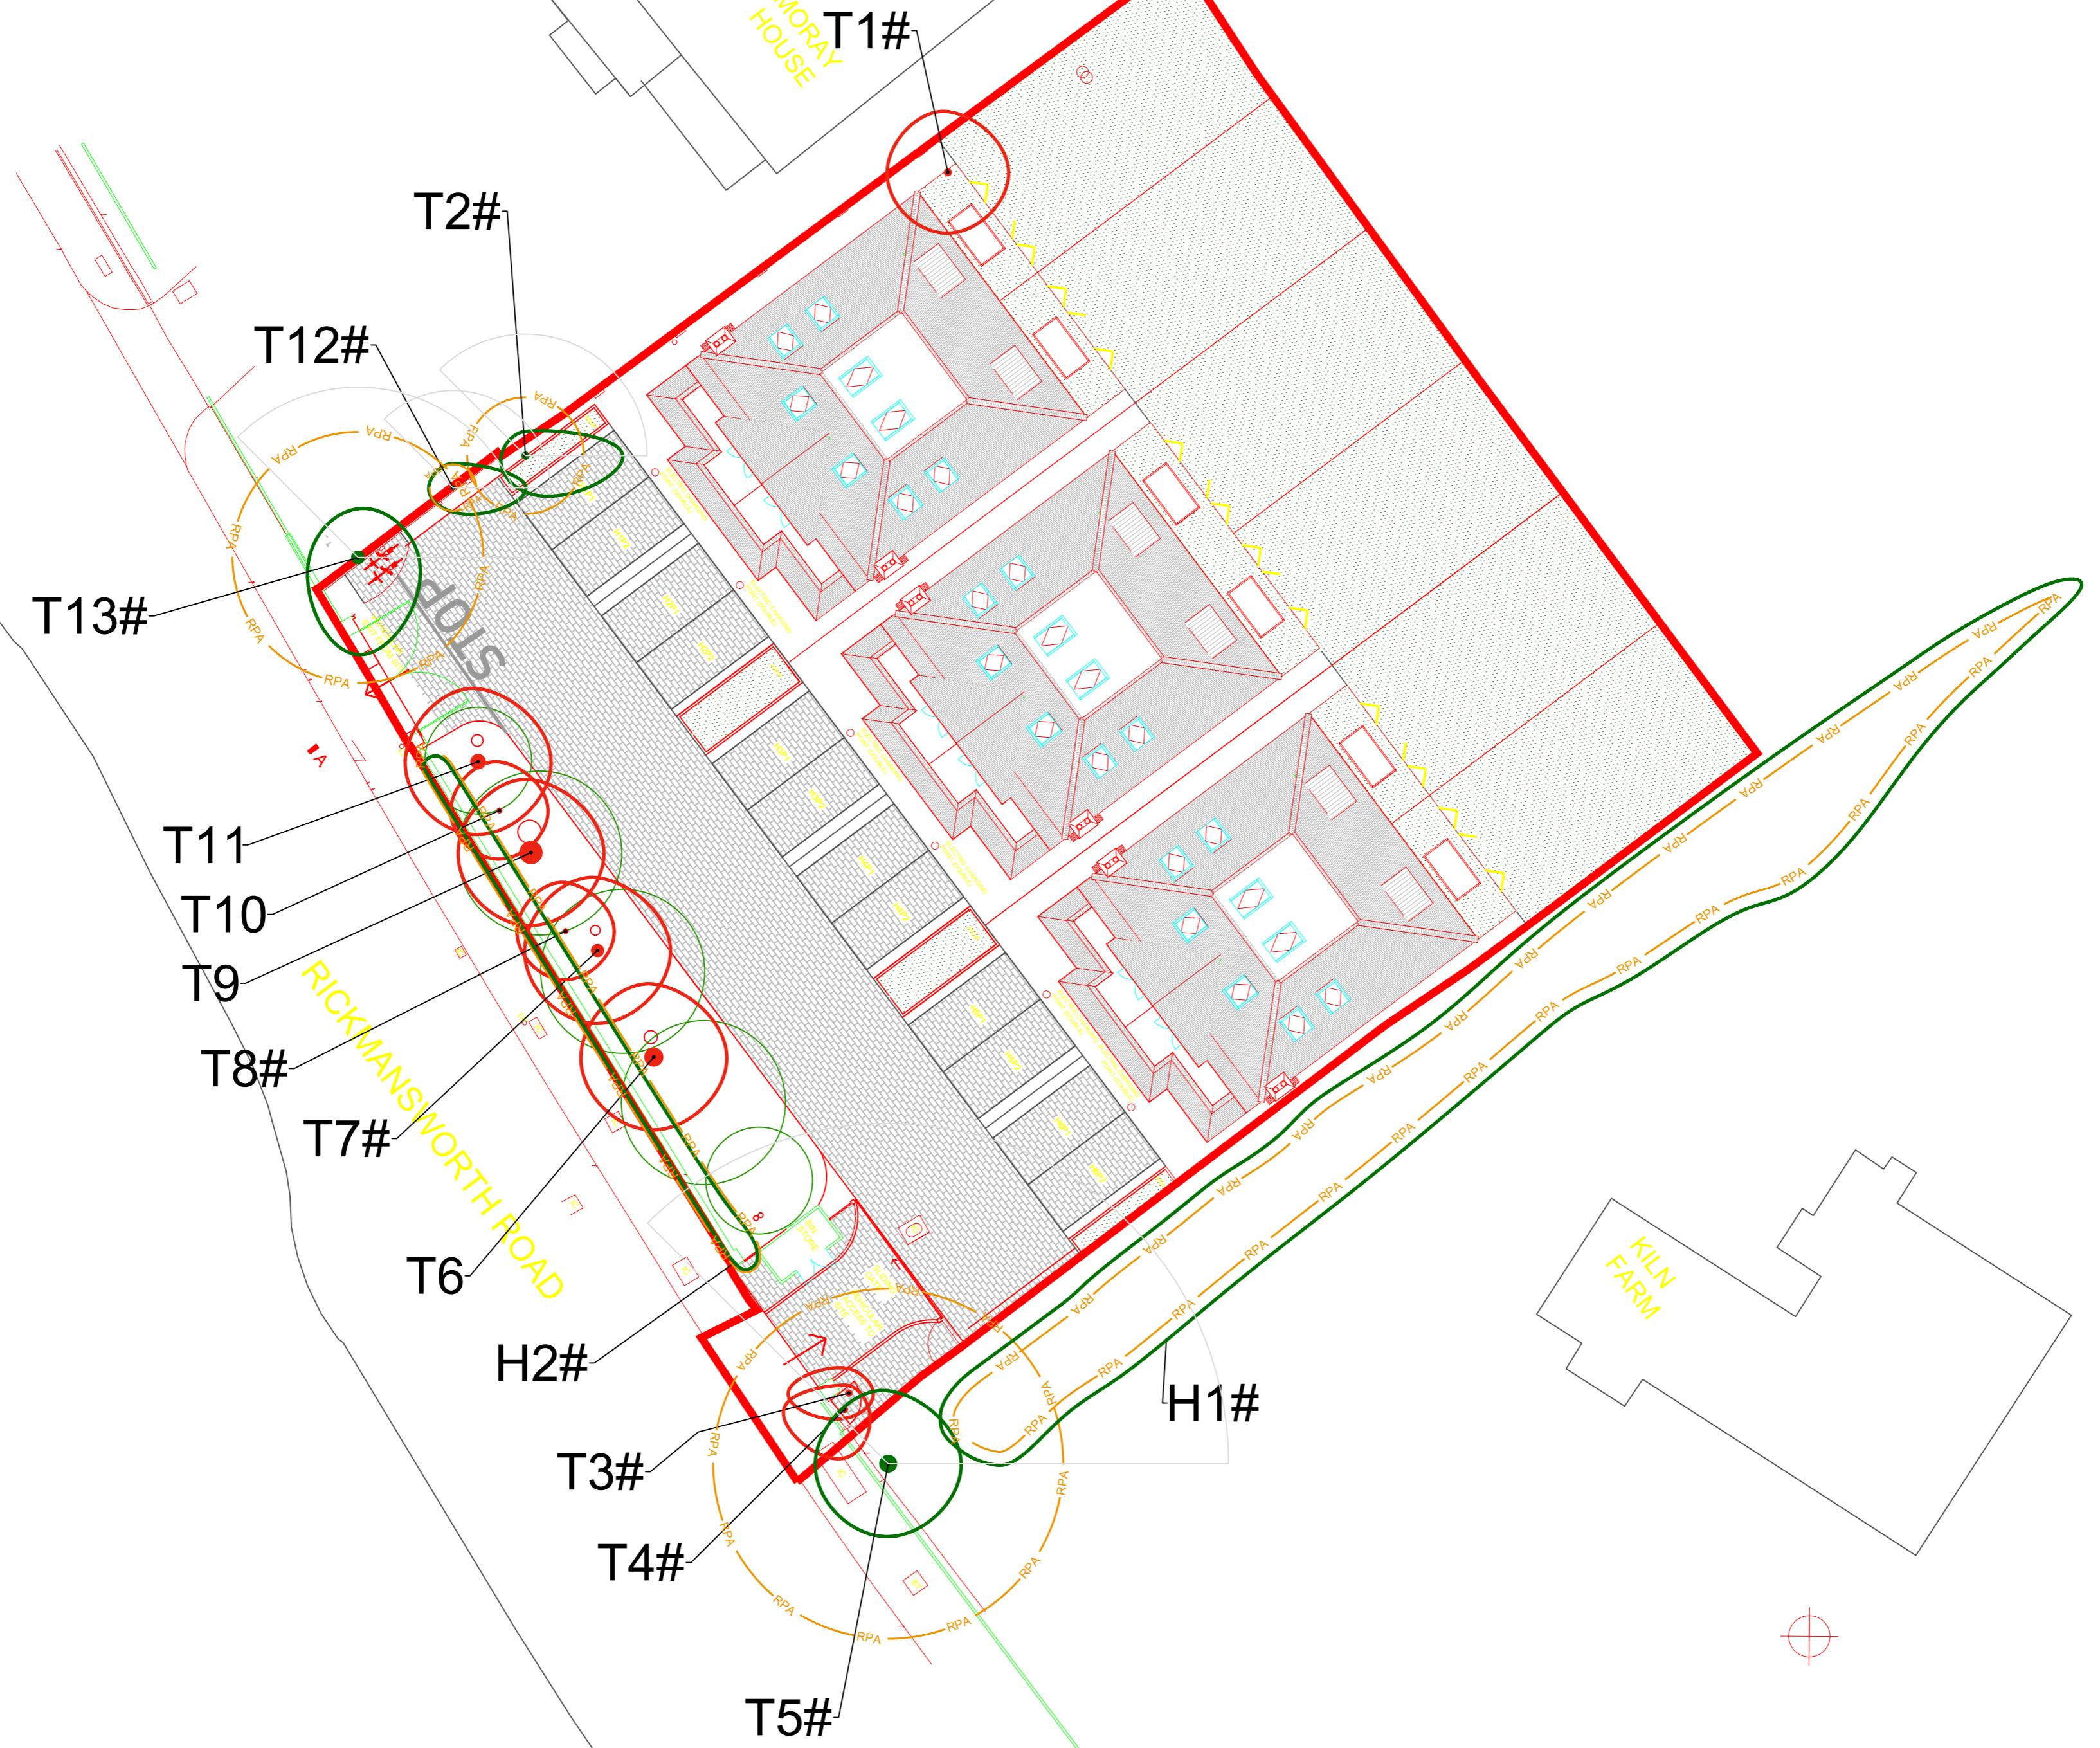

Scale:	1:200 @ A2	Date:	12/04/2023
Job:	Manor Lodge, Northwood		
Address:	Rickmansworth Rd, Northwood HA6 2QW		
Client:	-		
Drawing Number:	---		
Drawn by:	Robert Rainford		
TREE REMOVAL PLAN			