



All levels and dimensions to be checked on site prior to construction / fabrication; report discrepancies immediately.
Do not scale dimensions from this drawings.
This drawing is copyright protected.

REVISION

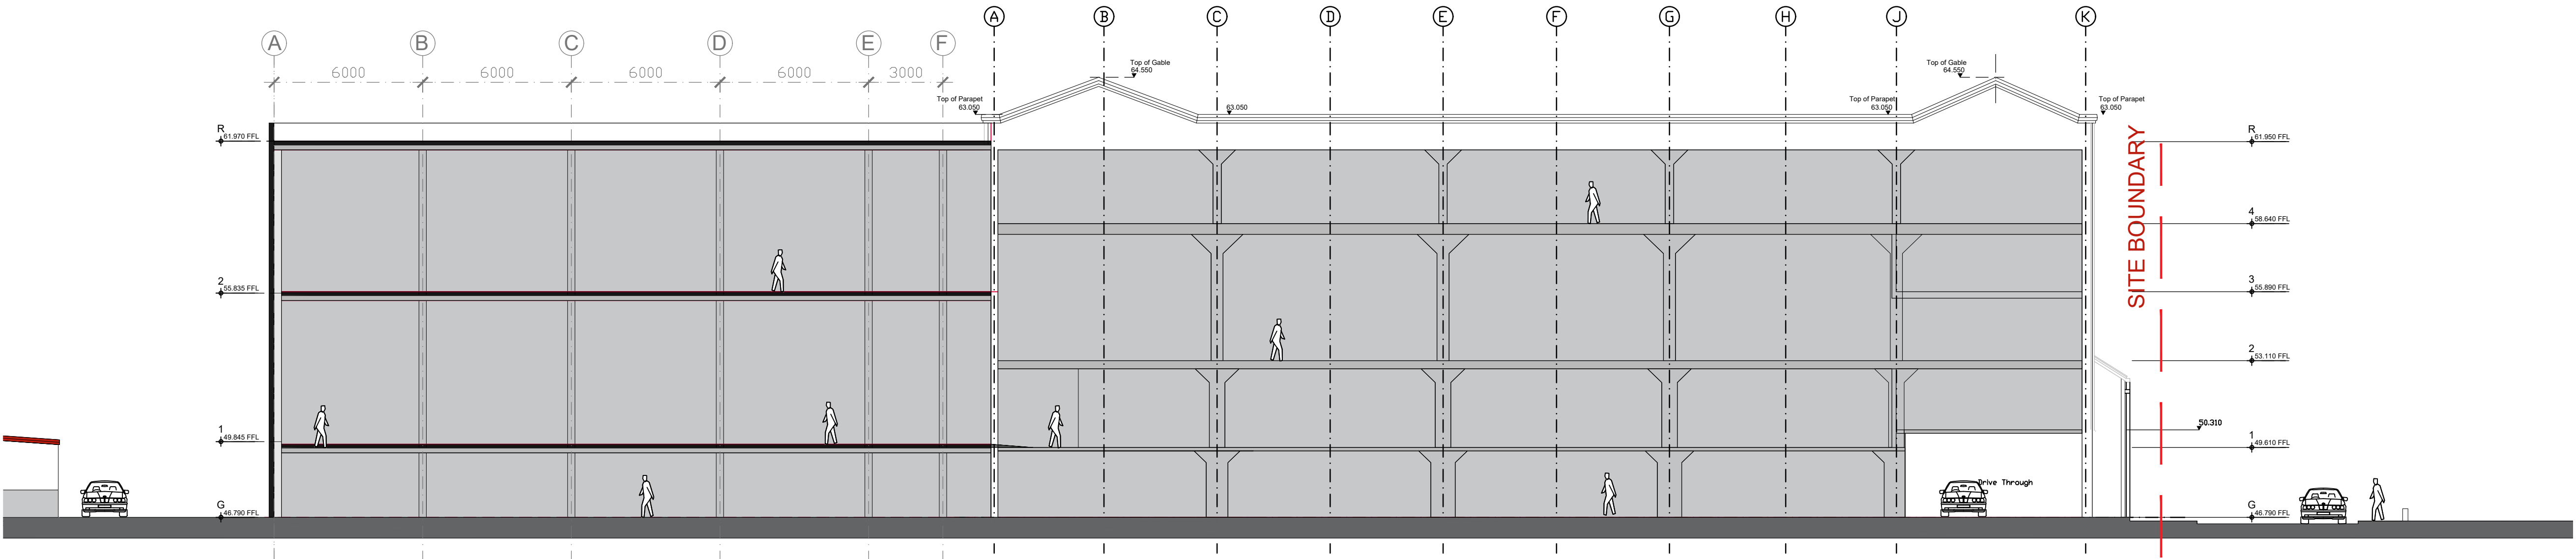

PROPOSED LONG SECTION 1:150

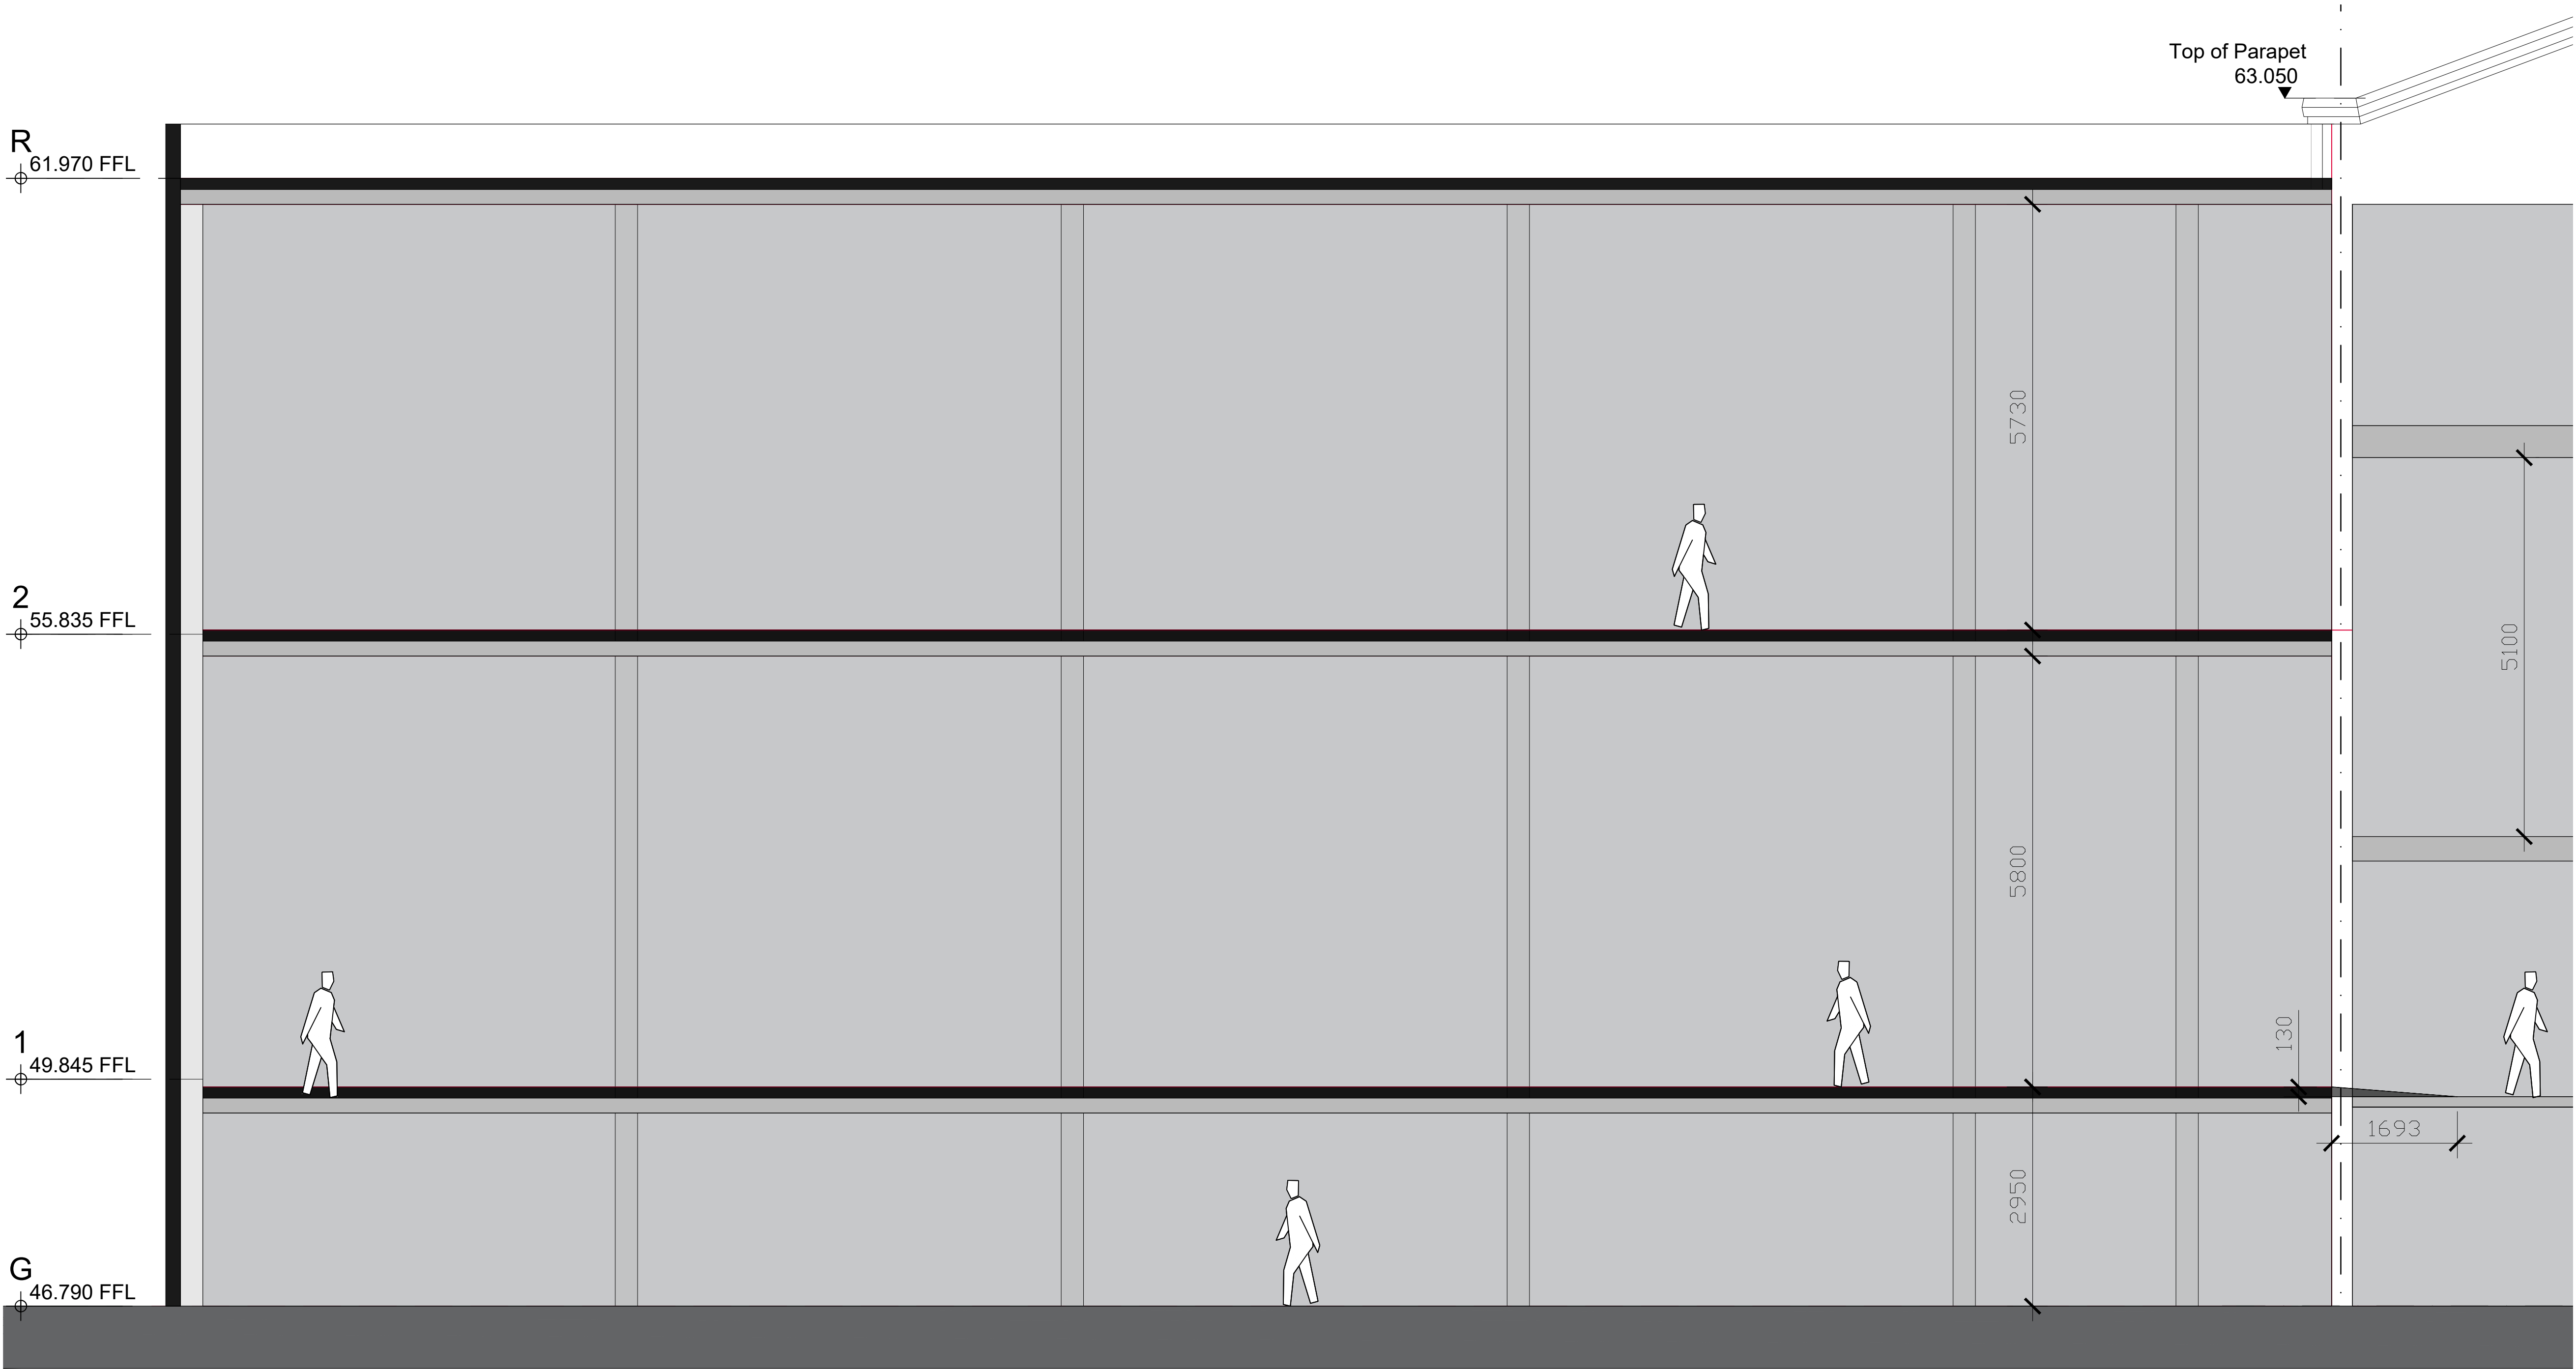

PROPOSED LONG SECTION 1:50

SCALE 1:50
0 0.5 1 1.5 2 2.5m

SCALE 1:150
0 1 2 3 4 5m

SCALE	DATE	DRAWN	CHECKED
1:150	JUN'22	AF	

PROJECT
SHURGARD UK
UK04 - HAYES
LONDON UB4 0HD

DRAWING
PROPOSED SECTION

 Threesixty
Architecture
10 MONTROSE STREET
GLASGOW
G1 1RE
0141 229 7575
www.360architecture.com

DRAWING No.
21065GA-D-004