

Note: The Drawings is for planning purpose and should not be used for construction.  
All dimensions should be confirmed on site and any deviation should be reported back to designer.

Sky Lights not to project more than 150mm Above roof slope




Proposed Front Elevation



Proposed Rear Elevation

Redland Plain red tiles to Blend in to surrounding roof tiles

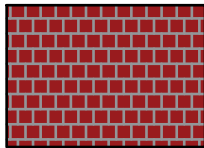

Red Multi Stock Brick To be used for new Block.



Proposed Side Elevation (LHS)



Proposed Side Elevation (RHS)

**Proposed Development:**

Construction of Block of Flats involving demolition of existing Bungalow

**Site Address:**

72 Star Road  
Uxbridge  
UB10 0QN

**Revisions:**

| Rev | Date       | Description |
|-----|------------|-------------|
| A   | 24/08/2020 |             |
|     |            |             |
|     |            |             |
|     |            |             |


**Drawing Description:**

Existing Elevations

**Drawing No:**

ART/2020/NF72SR/EE

Scale: 1:100  
Paper Size: A3  
Sheet No: 6 of 9

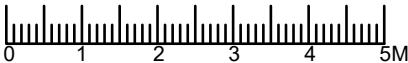

ART CONSULTANTS (UK) LTD  
113 LONG LANE  
STANWELL  
TW19 7AL  
M:07960071377  
E: ARTCONSULTANTSUK@GMAIL.COM