





Brickwork to match the existing house

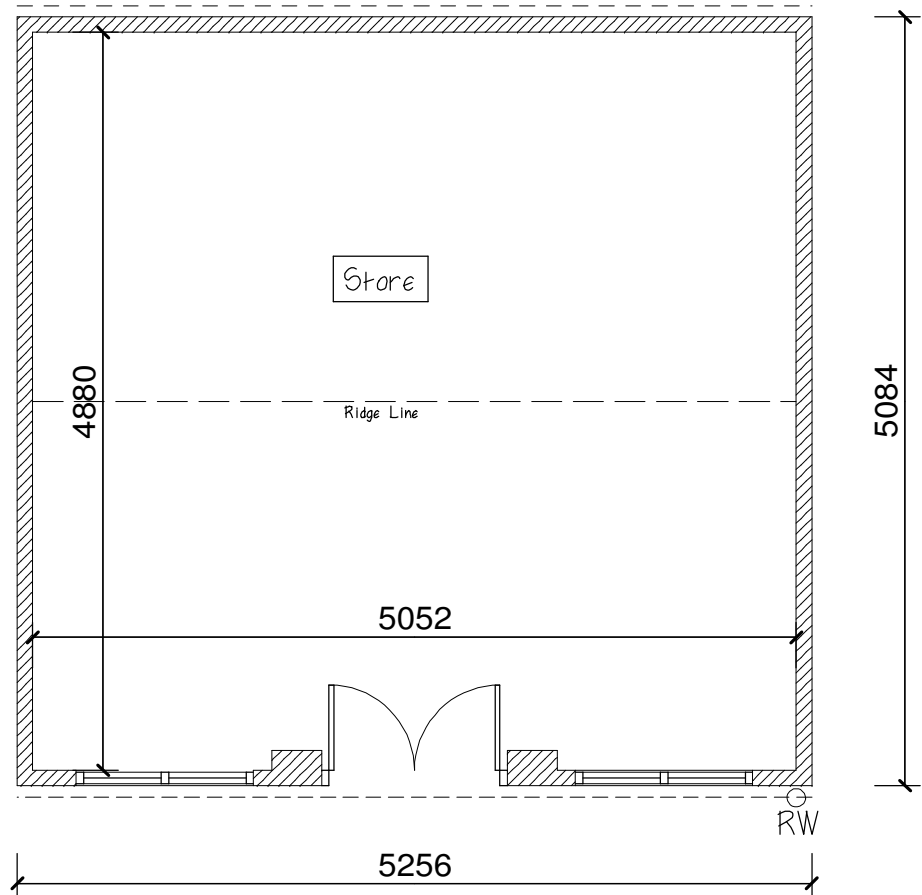


Floor plan

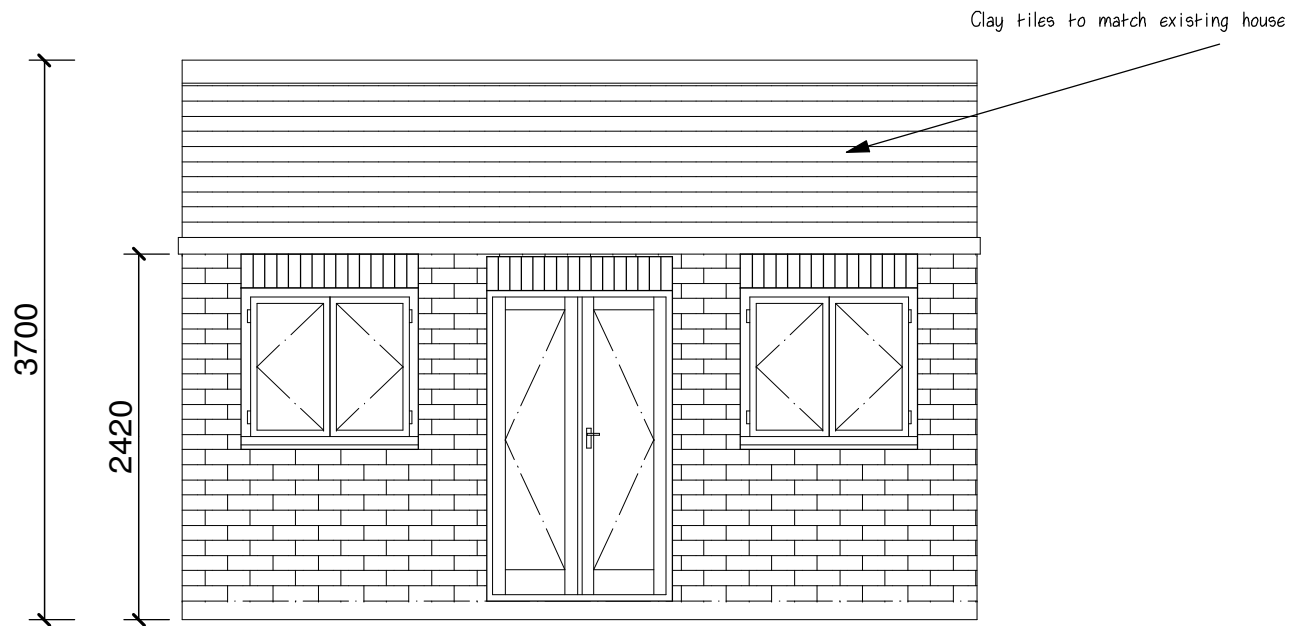


Front Elevation

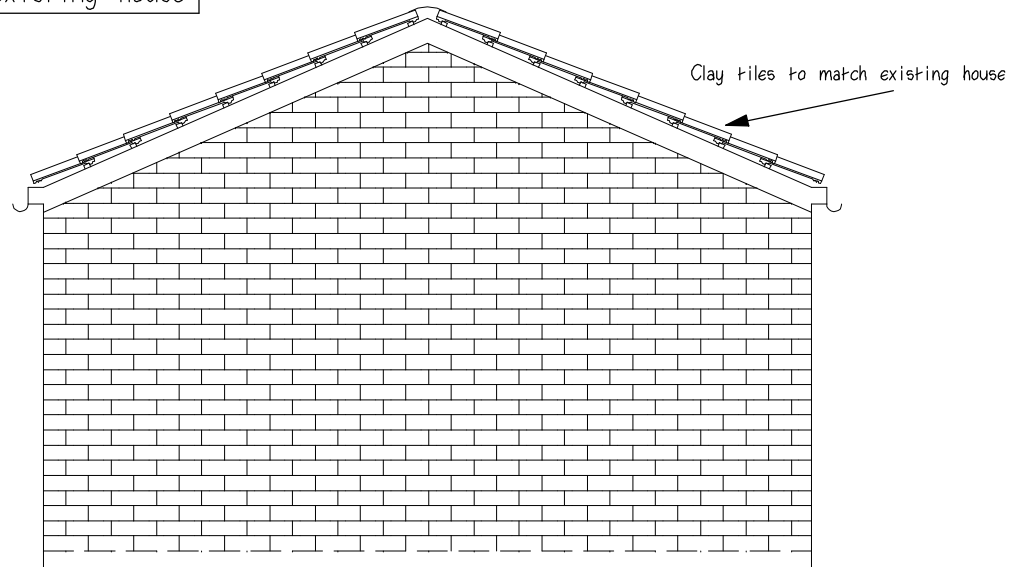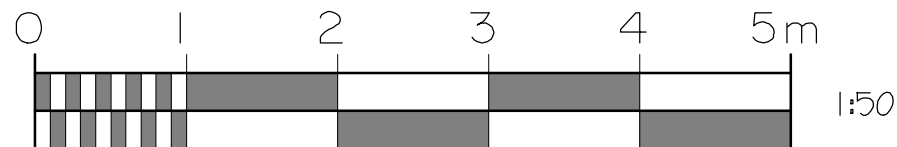

Side Elevation Adjacent #83

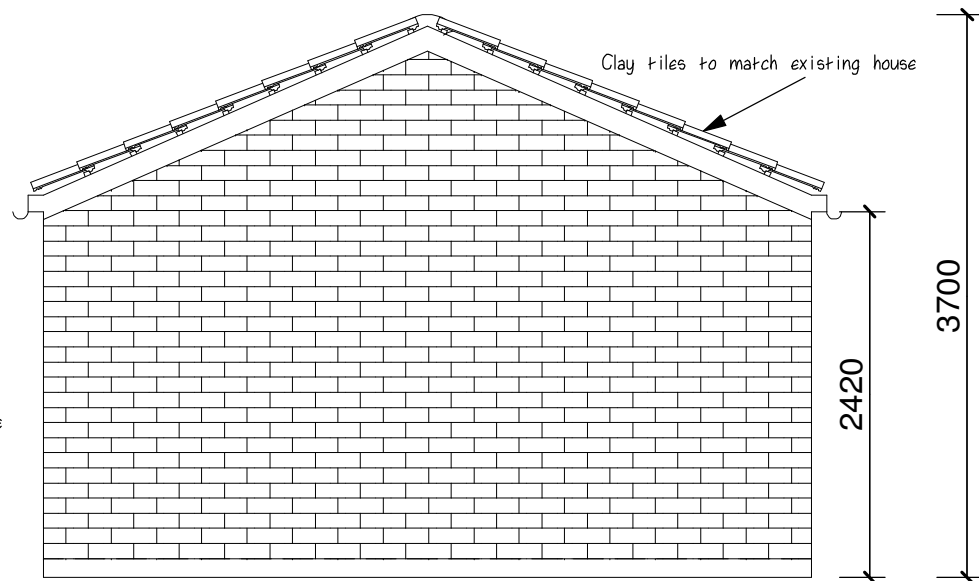

Side Elevation Adjacent #87

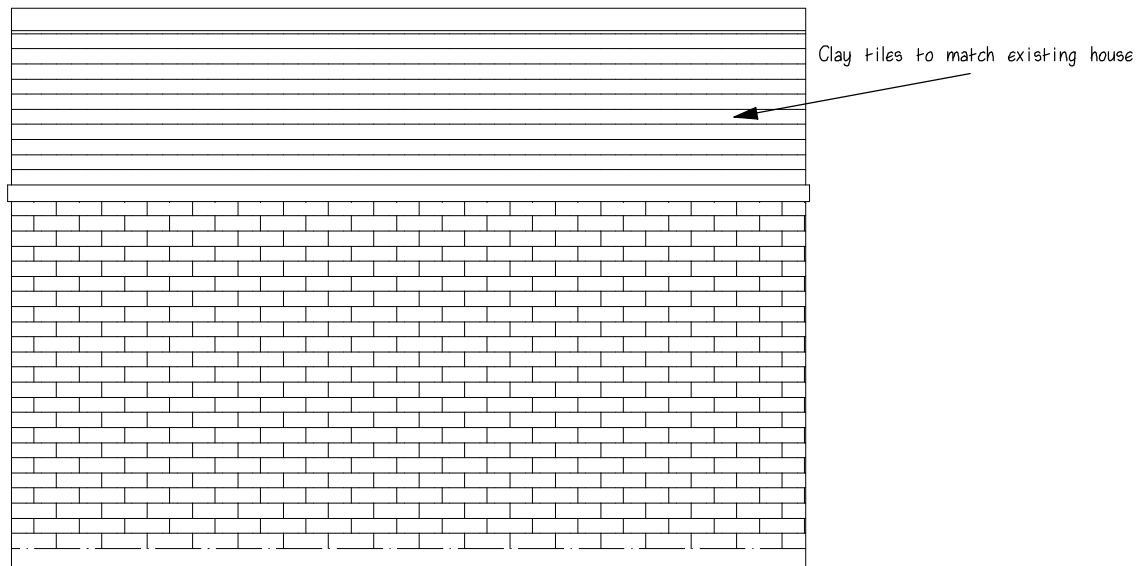

Rear Elevation

Dimensions to be checked on site

Date	Revisions	

PLANNING



AOD
design

Architectural & Building Design

41 Swan Road
West Drayton
Middx
UB7 7JZ
t. 07956 391348
e. aodesign@btinternet.com

Client

Janette Gross

Job Title

85 Royal Crescent
Ruislip
Middx
HA4 OPL

Drawing Title

Detached outbuilding

Scale

1:50 @ A3

Date

Sept 24

Drawn by

AOD

Drg No.

85Roy/01