


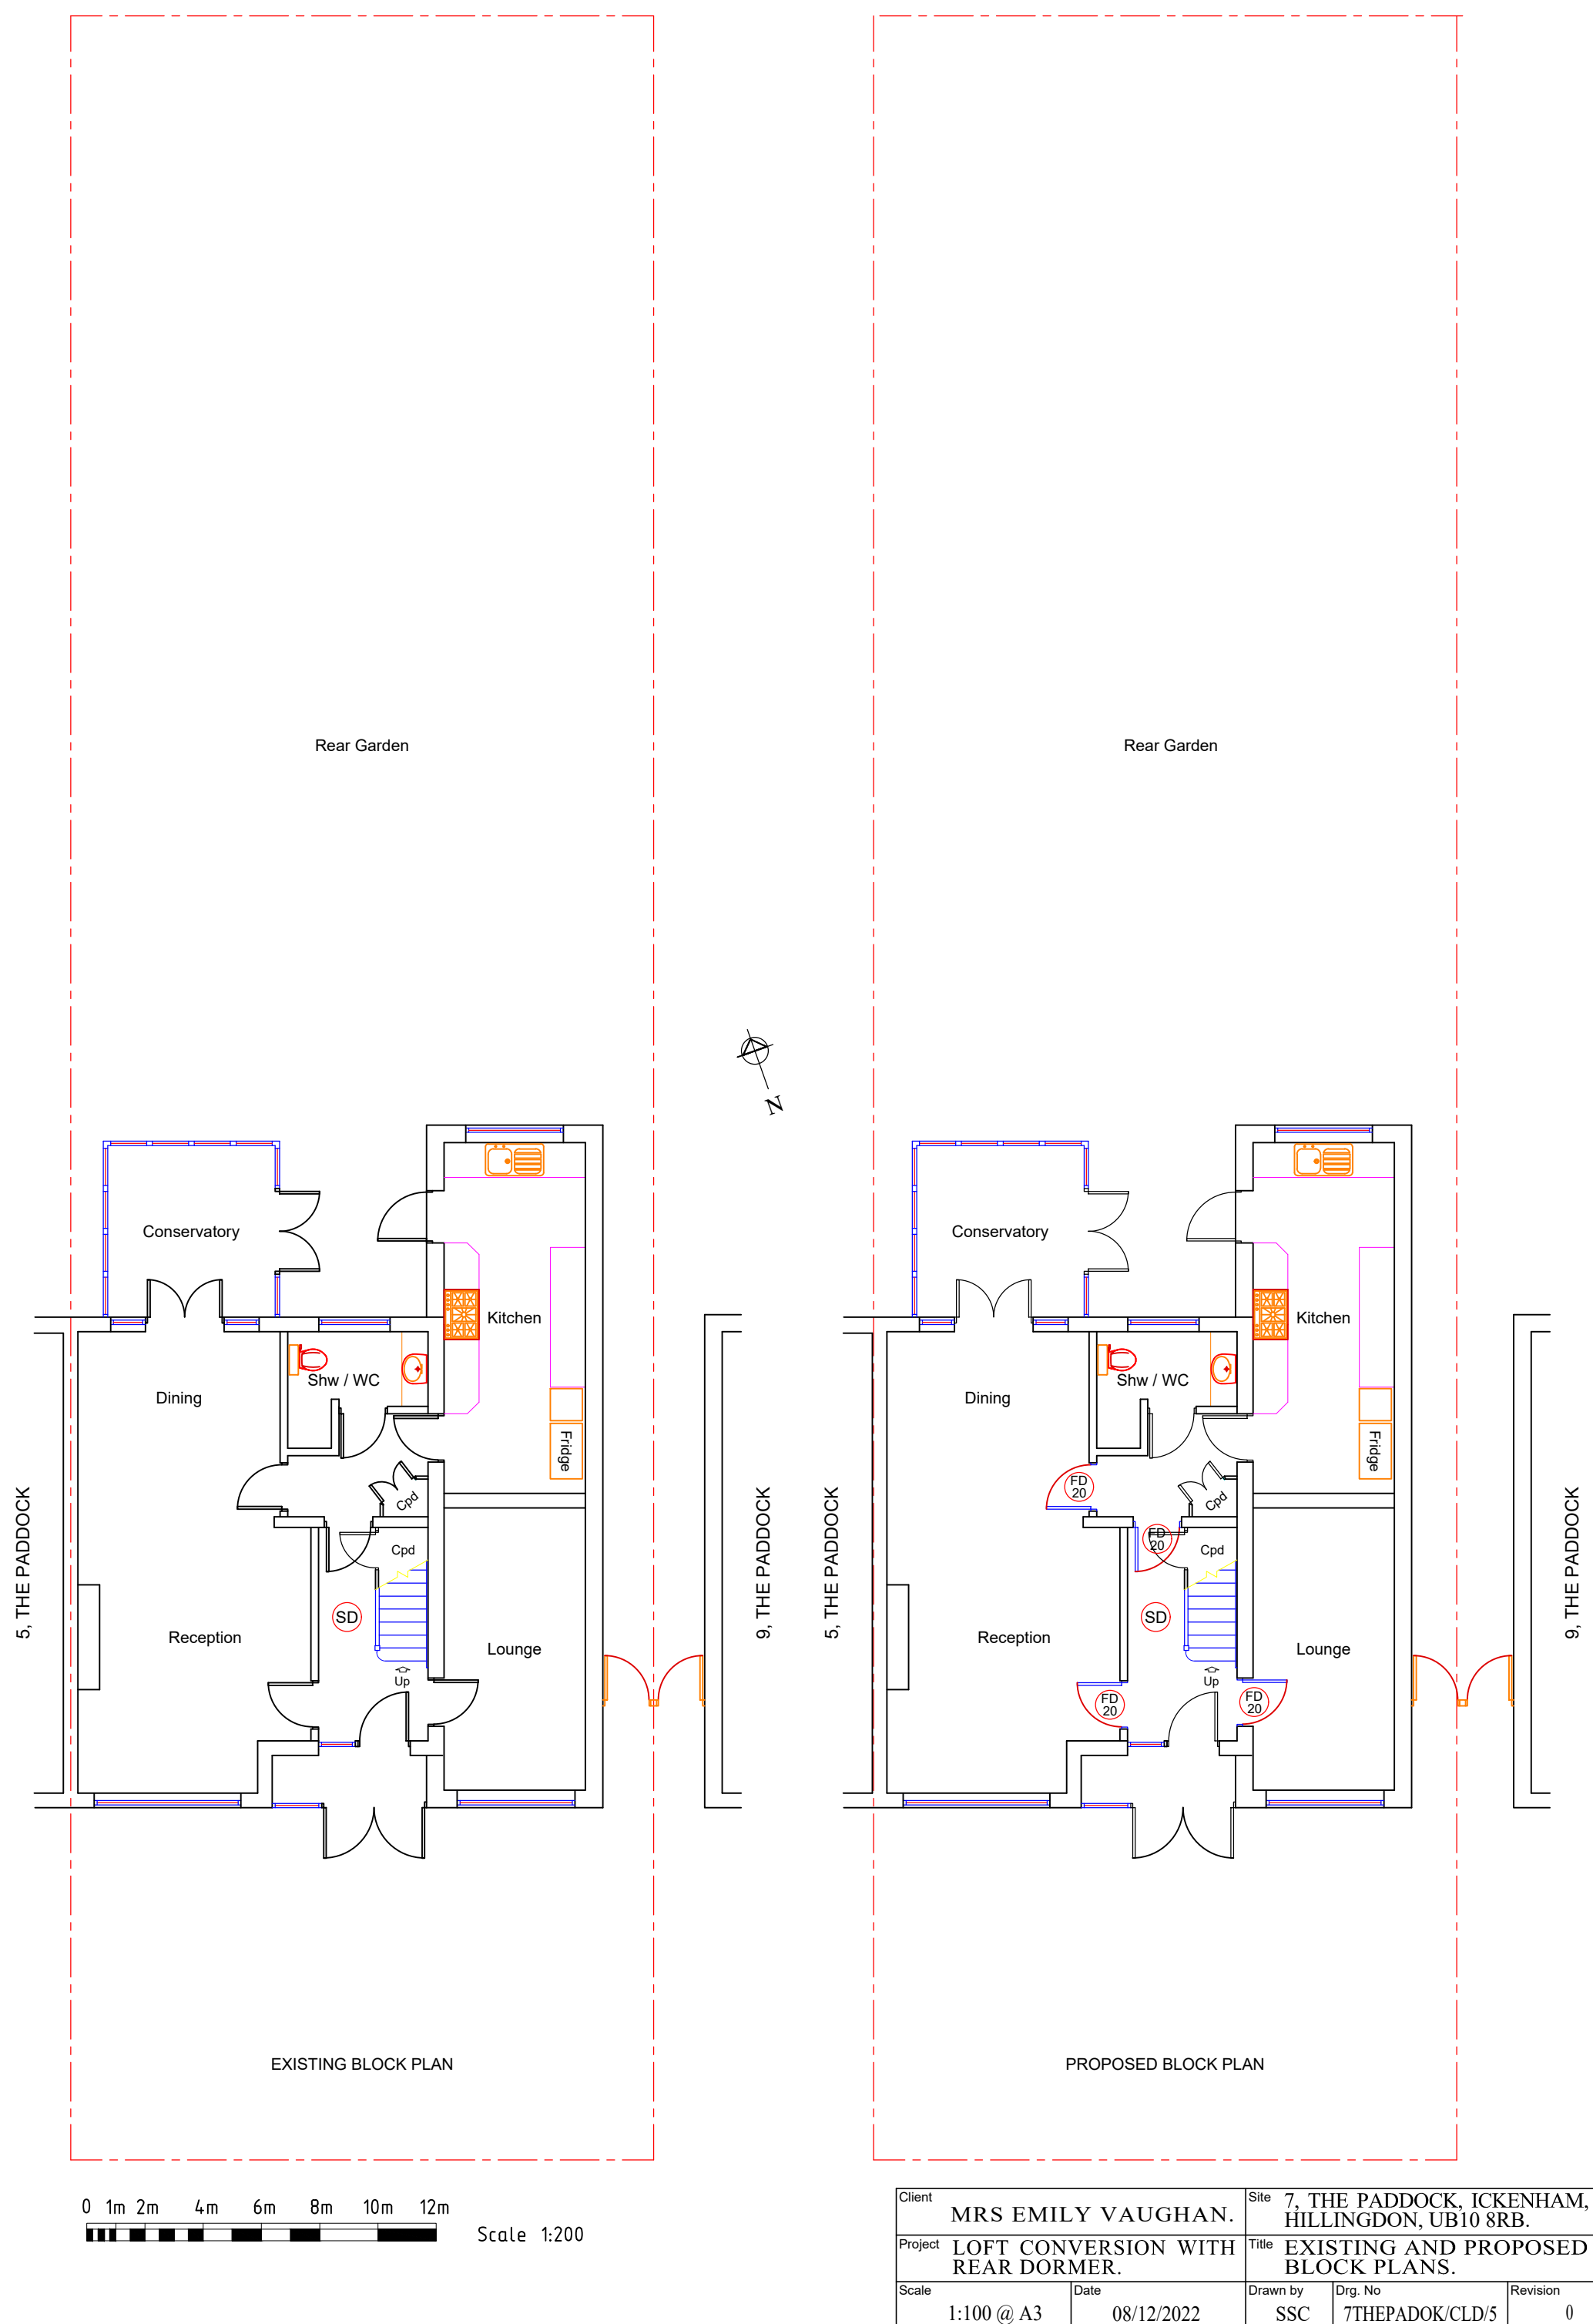

0 1m 2m 4m 6m 8m 10m 12m
Scale 1:200

Client	MRS EMILY VAUGHAN.	Site	7, THE PADDOCK, ICKENHAM, HILLINGDON, UB10 8RB.
Project	LOFT CONVERSION WITH REAR DORMER.	Title	EXISTING AND PROPOSED BLOCK PLANS.
Scale	1:100 @ A3	Date	08/12/2022
Drawn by	SSC	Drg. No	7THEPADOK/CLD/5
		Revision	0