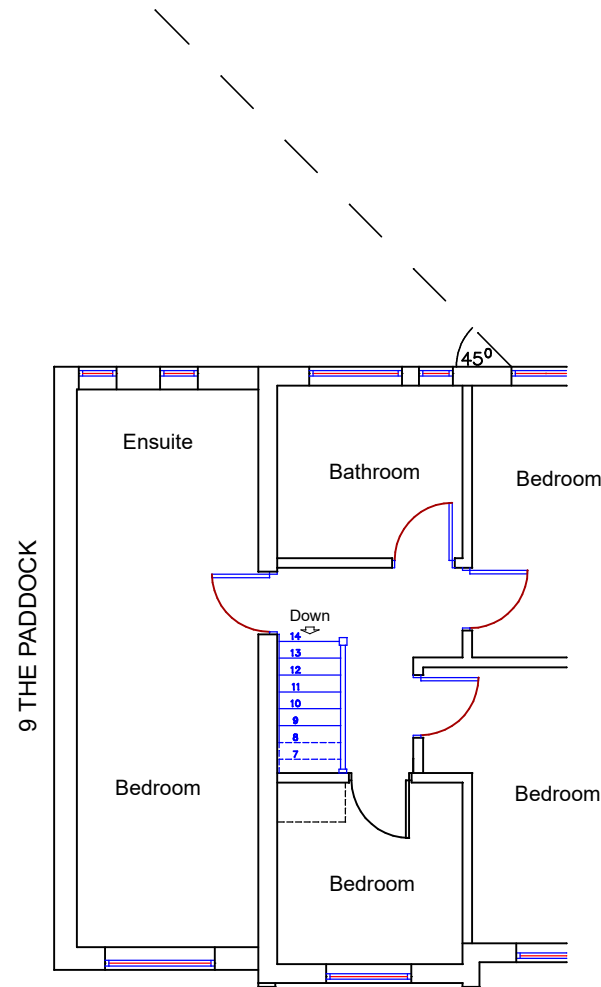
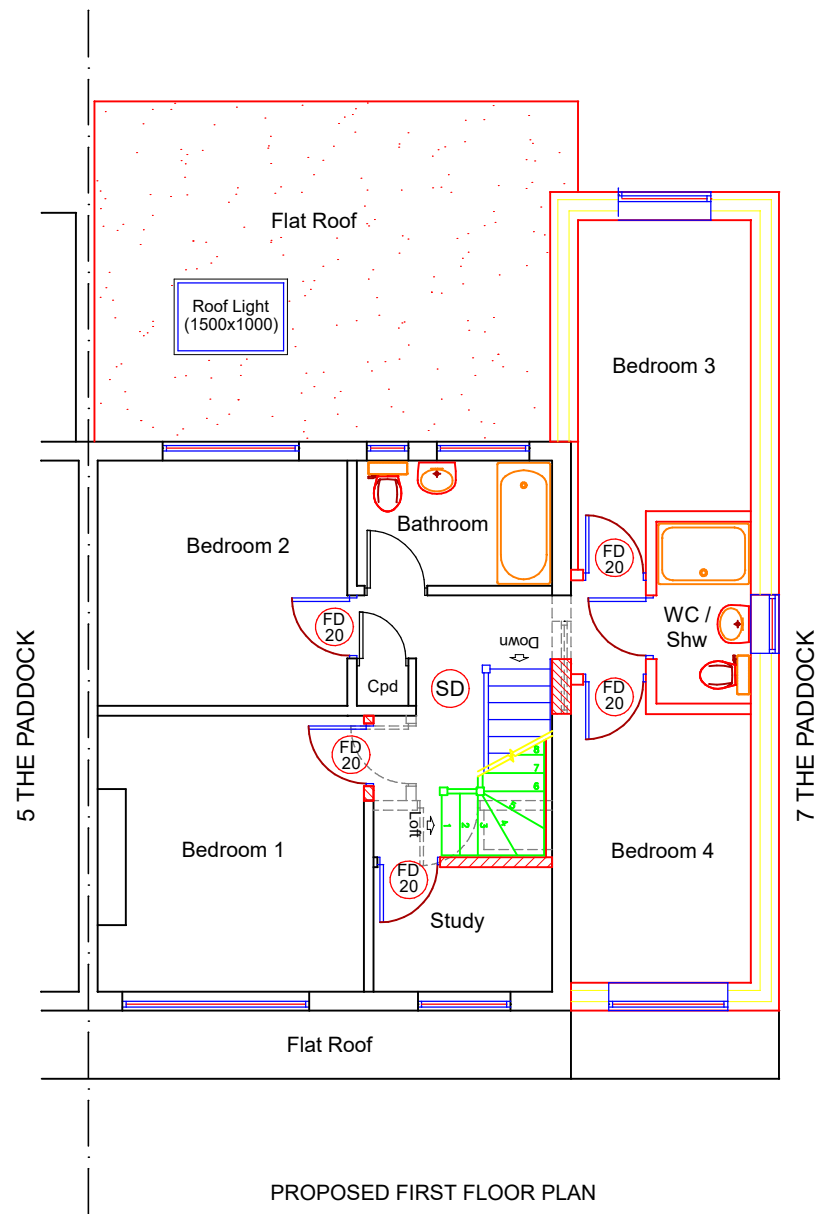


Client		MRS EMILY VAUGHAN.		Site		7, THE PADDOCK, ICKENHAM, HILLINGDON, UB10 8RB.	
Project		GROUND FLOOR REAR AND FIRST FLOOR SIDE EXTENSIONS WITH LOFT CONVERSION.		Title		PROPOSED FIRST FLOOR PLAN.	
Scale		1:100 @ A3		Date		19/04/2023	
Drawn by		SSC		Drg. No		7THEPADOK/NPA/6	
Revision		0					