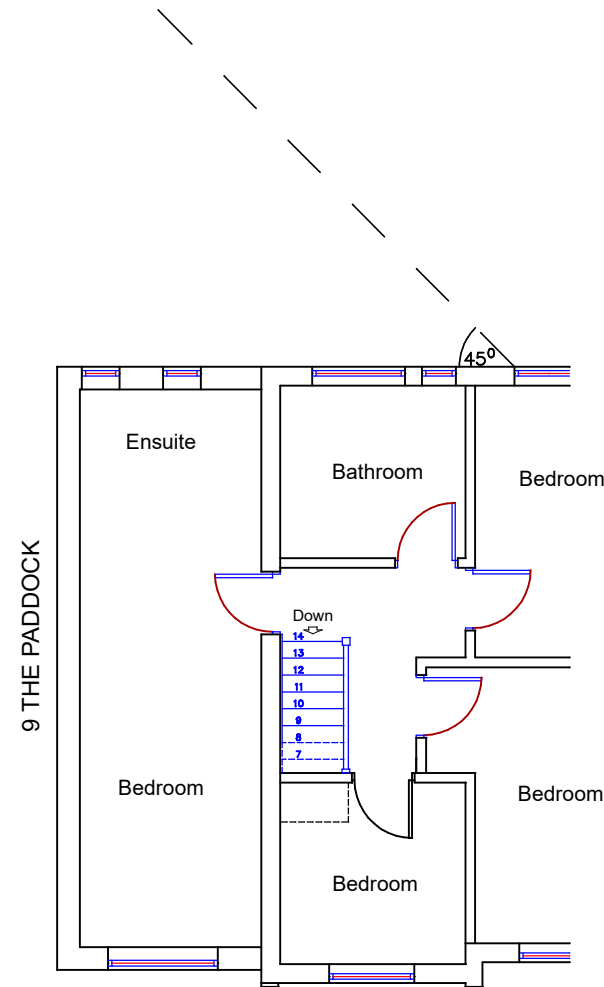
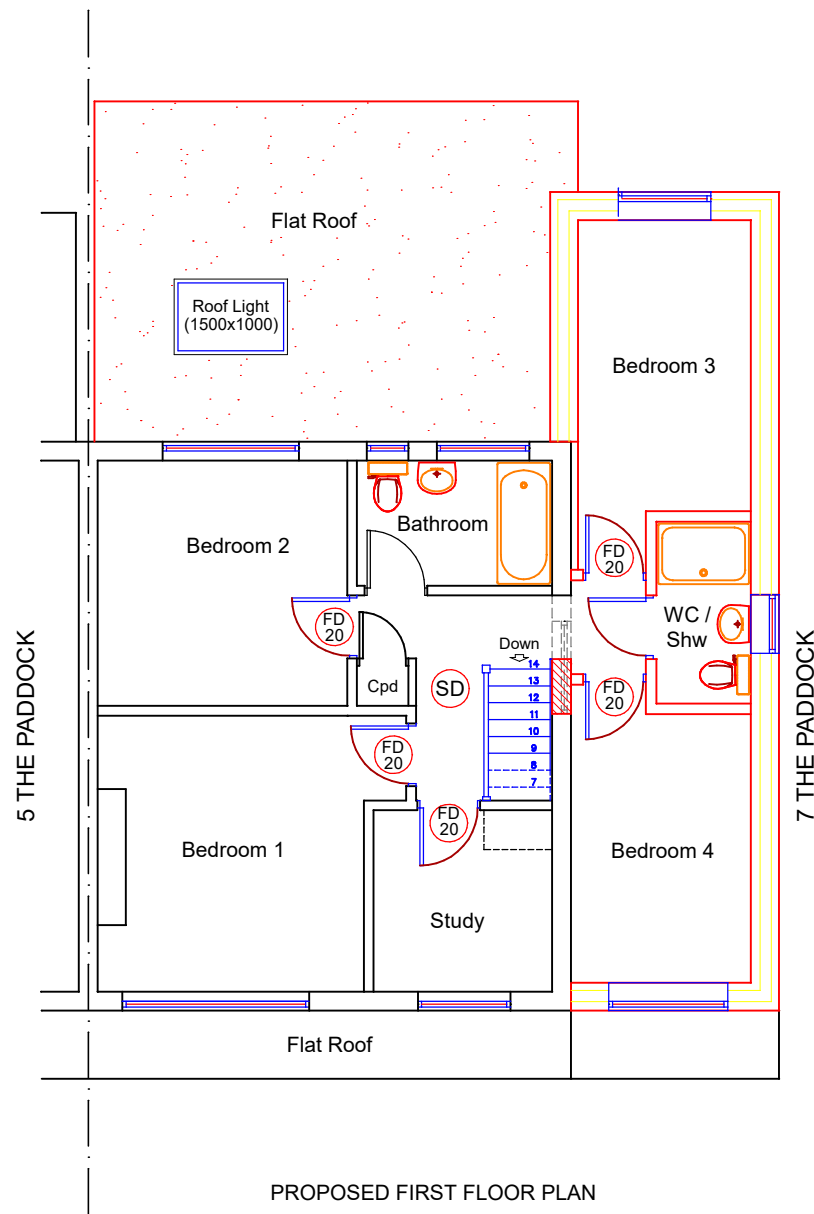


-  Ext. Window
-  New Window

Client		MRS EMILY VAUGHAN.		Site		7, THE PADDOCK, ICKENHAM, HILLINGDON, UB10 8RB.			
Project		GROUND FLOOR REAR AND FIRST FLOOR SIDE EXTENSIONS.		Title		PROPOSED FIRST FLOOR PLAN.			
Scale		Date		Drawn by		Drg. No		Revision	
1:100 @ A3		13/06/2023		SSC		7THEPADOK/FPA/6		0	