


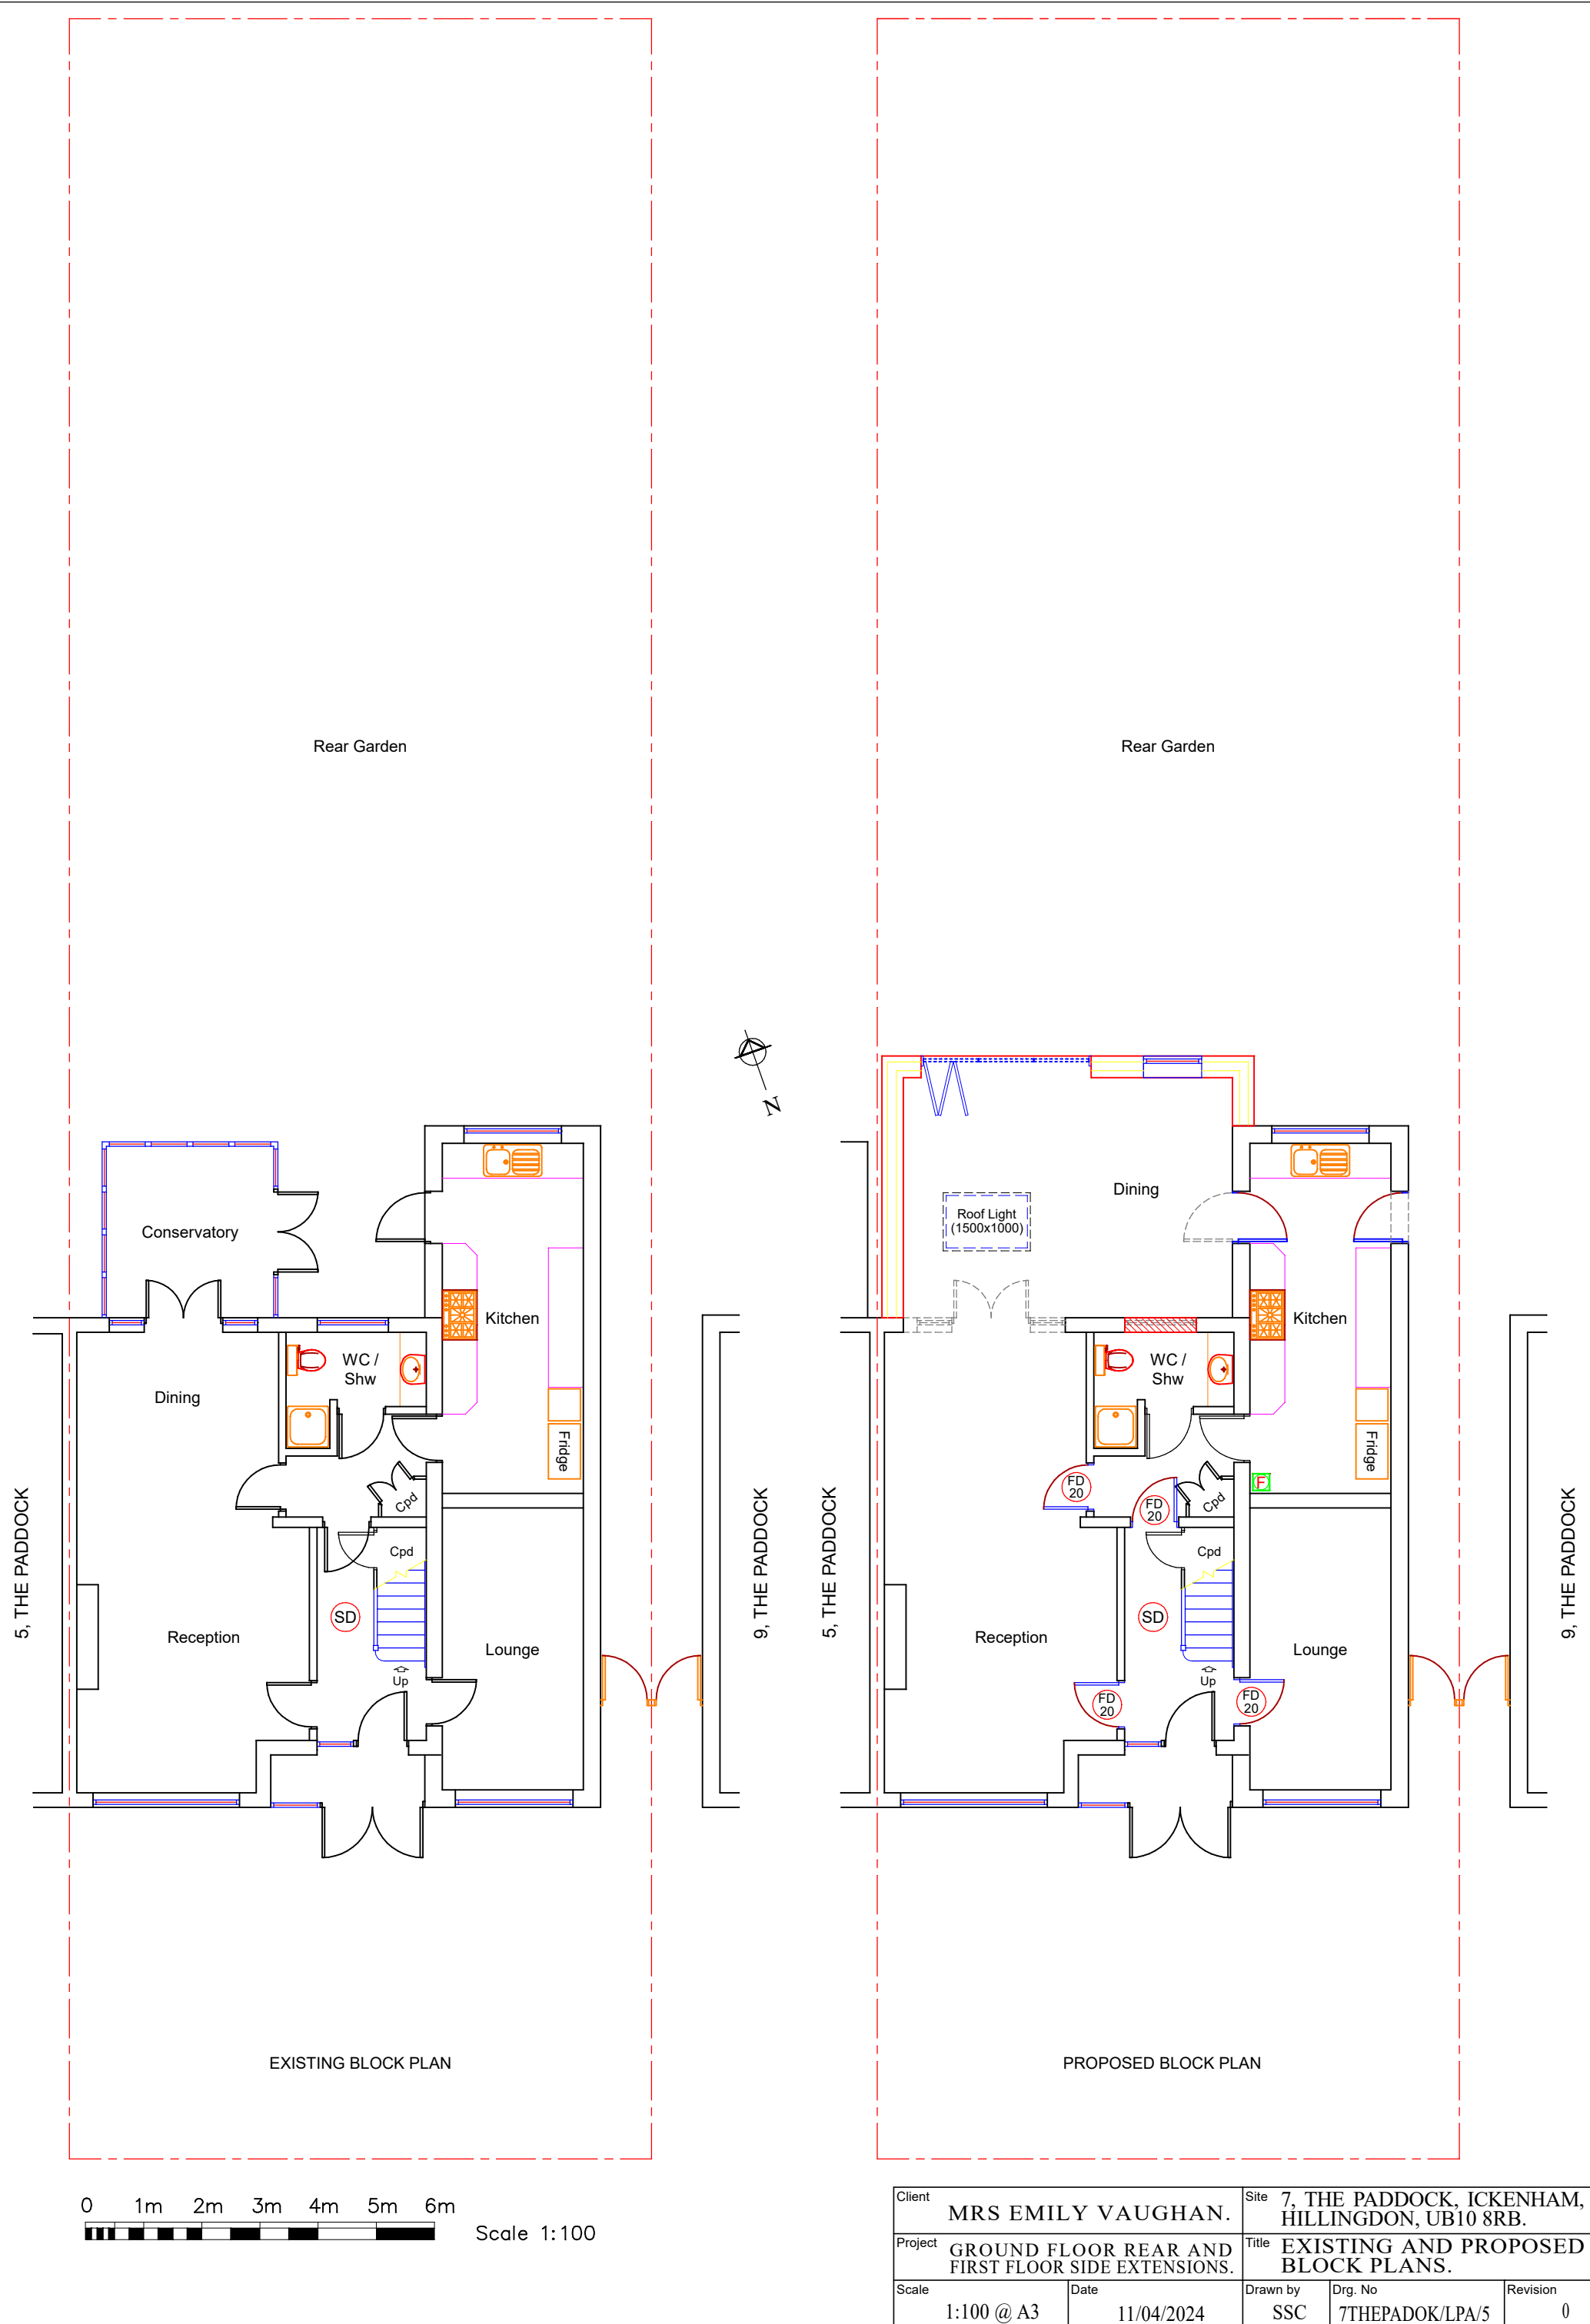

Client	MRS EMILY VAUGHAN.	Site	7, THE PADDOCK, ICKENHAM, HILLINGDON, UB10 8RB.
Project	GROUND FLOOR REAR AND FIRST FLOOR SIDE EXTENSIONS.	Title	EXISTING AND PROPOSED BLOCK PLANS.
Scale	1:100 @ A3	Date	11/04/2024
Drawn by	SSC	Drg. No	7THEPADOK/LPA/5
Revision	0		