




- General Notes
1. New work shown shaded
 2. Demolition shown dotted
 3. W: Wardrobe
Cphd: Cupboard
RLA: Roof lantern above
RL: Roof light/lantern below
 4. All dimensions are indicative and in mm
 5. If shown levels indicated in red dotted

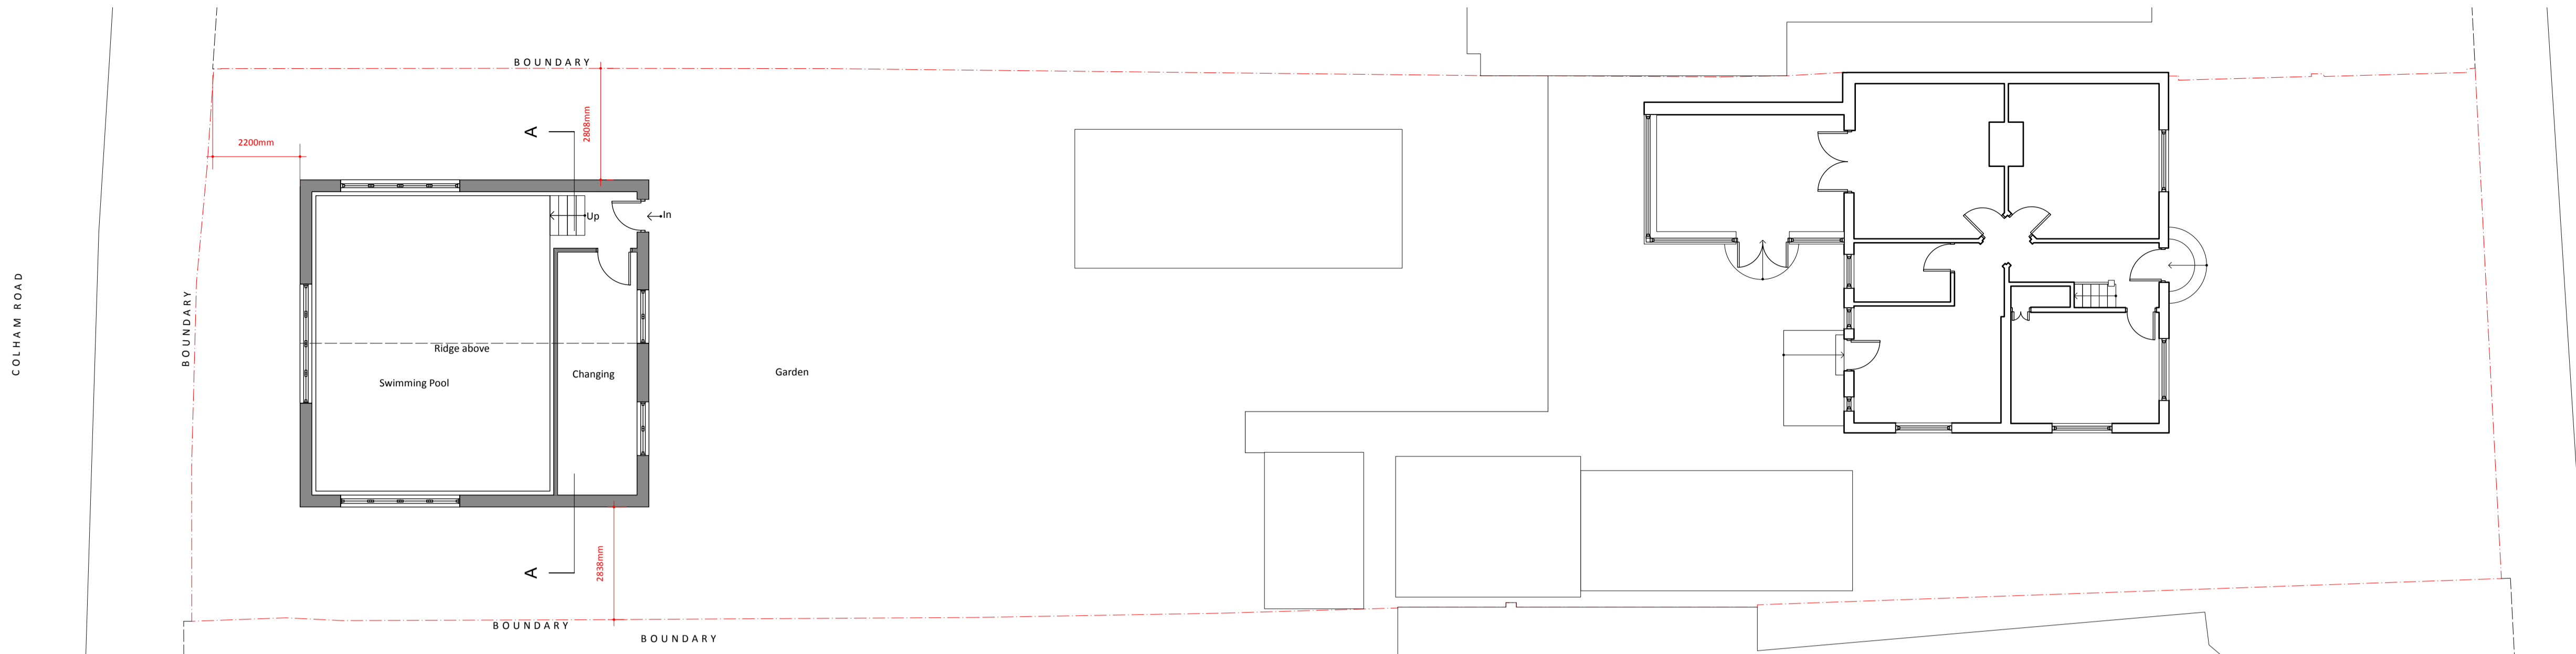


1 GROUND

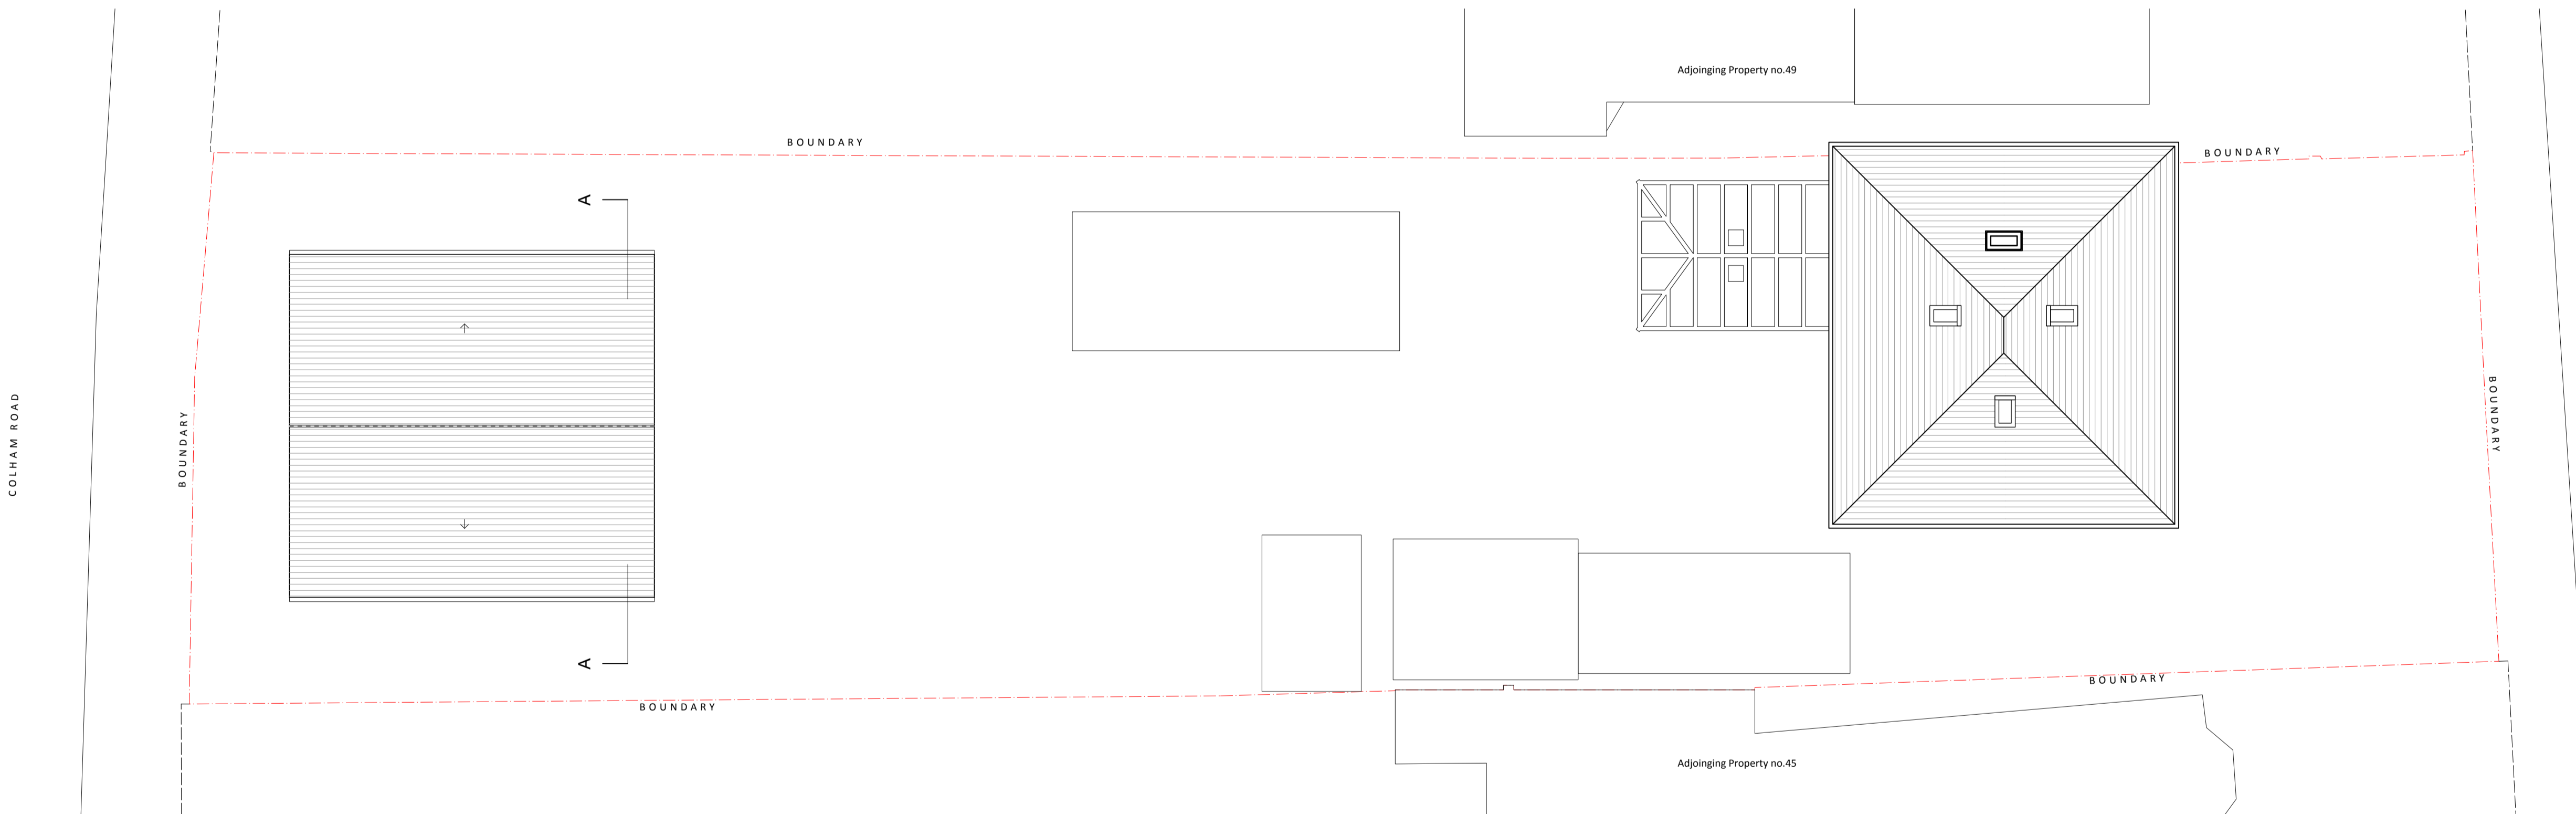


2 ROOF

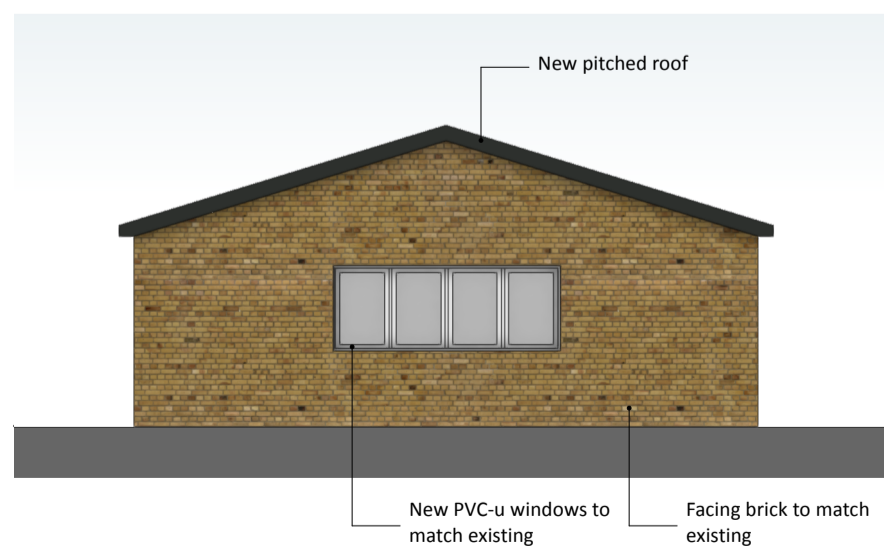


3 WEST

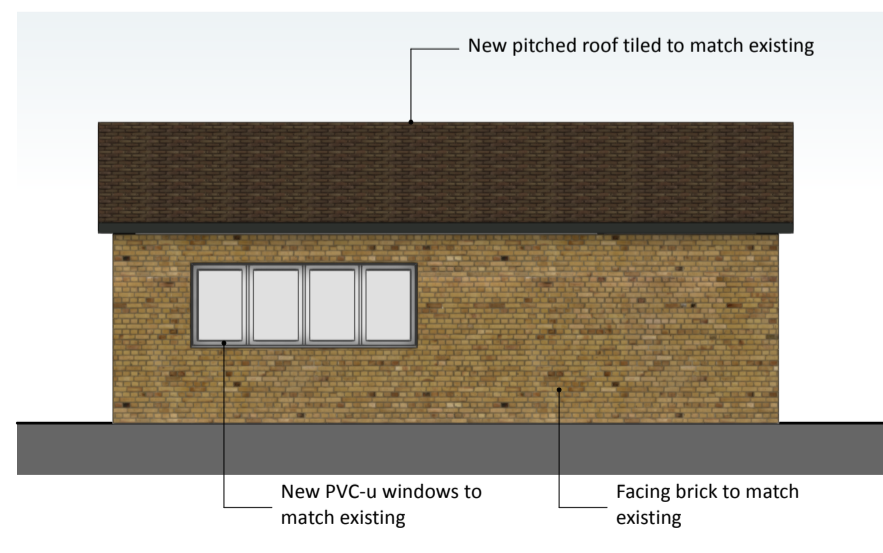

4 SOUTH

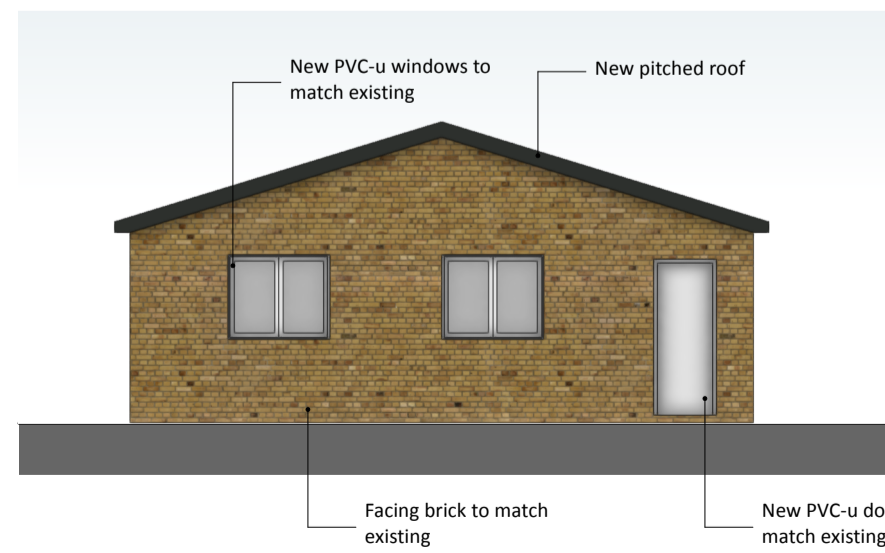

5 EAST

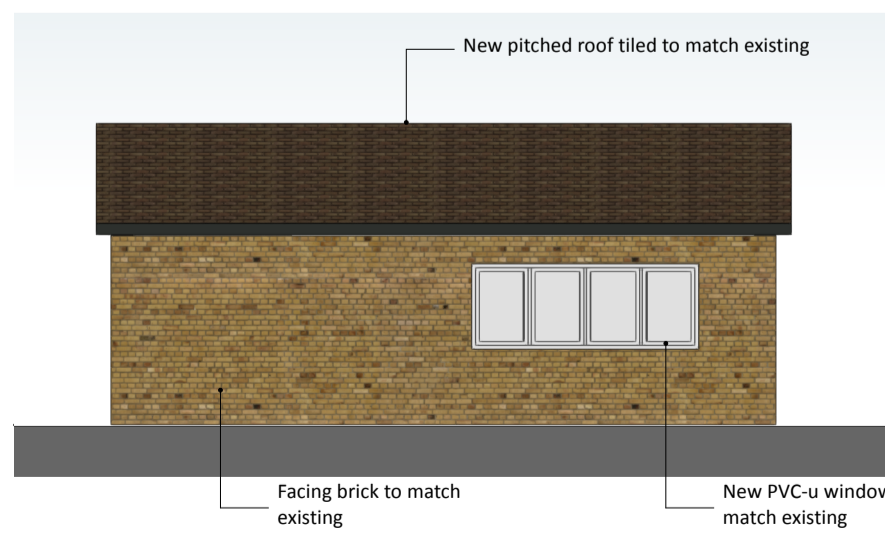

6 NORTH



7 OUTBUILDING SECTION A-A

ISSUE	DATE	REVISION
B	18/03/2026	Prepare for planning
A	16/03/2026	Pre-app amends

PROJECT
47 Copperfield Avenue, Uxbridge UB8 3NX

CLIENT
MR & MRS AAMIR RASHID

DRAWING
PROP. OUTB. PLANS, ELEV. & SECTION



All rights described in chapter 19 of the copyright designs & patents act 1988 have been asserted. This drawing must not be scaled, only figured dimensions should be used. Check and verify all dimensions on site prior to commencing any work. Any discrepancies should be reported to the Architects immediately.

PROJECT #	2025.065	DWG #	REV
DATE	16/03/2026	3.10.1-B	
SCALE	1:100		
DRAWN	PR	CHKD	JC

Stones Architects Ltd
 50 Coldharbour Lane Hayes Middlesex UB3 3EP
 t 020 8969 0000 e mail@stonesarchitects.co.uk w stonesarchitects.co.uk

