


PROPOSED GROUND FLOOR PLAN

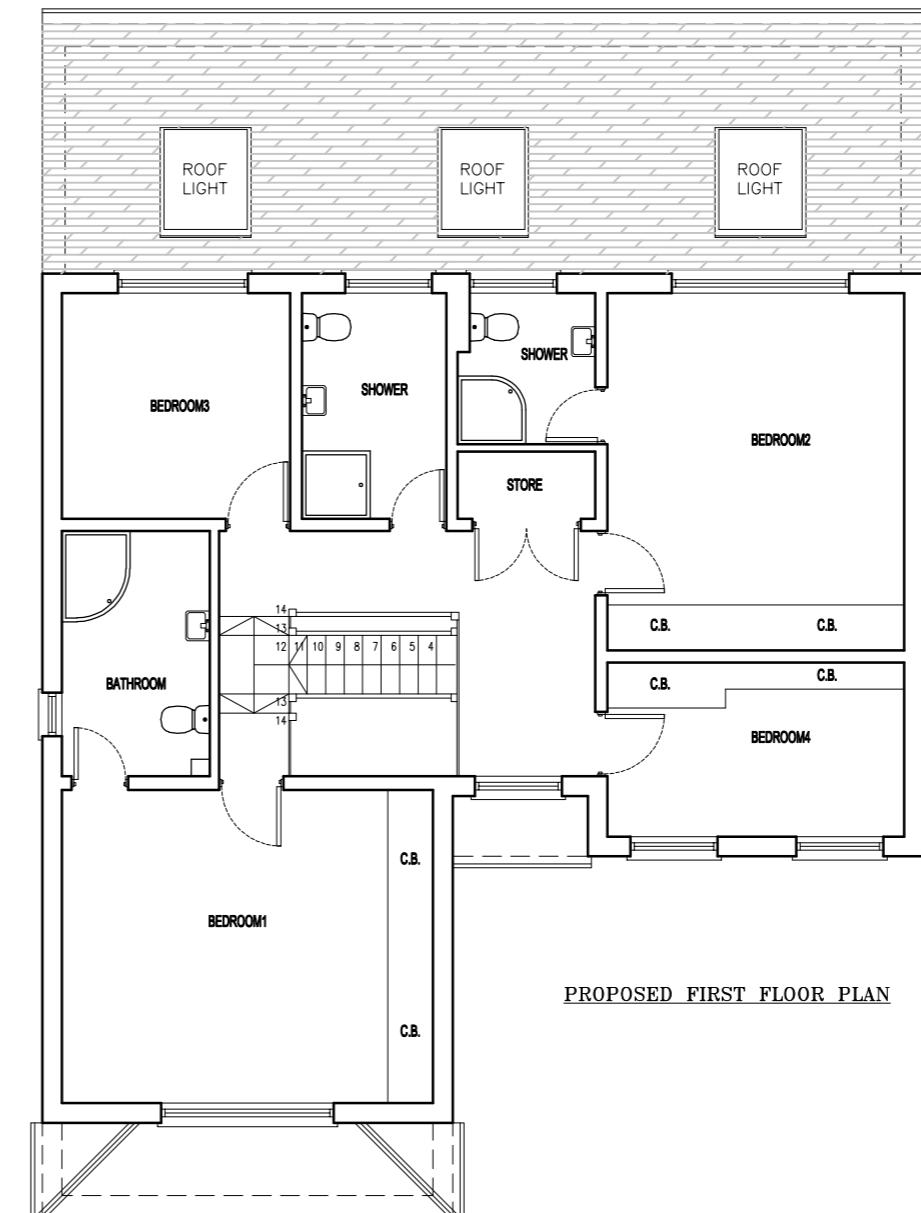

PROPOSED FIRST FLOOR PLAN

NOTES		
<p>The Copyright of this drawing is the property of IDEAL DESIGN Ltd. and must not be copied otherwise reproduced without written consent. The contractor is responsible for checking dimensions, tolerances and references. Any discrepancy to be verified with the Architect before proceeding with the works. Figured dimensions to be worked to in all cases.</p>		
<p>For guidance only</p>		
11.22 date	D rev	Amended as per client's email revision/author/checker
11.22 date	C rev	Amended as per client's call
11.22 date	B rev	Amended as per client's email revision/author/checker
client		
Mrs. N KANERIA		
	IDEAL DESIGN LTD. 43 Upton Lane, London E7 9PA M-07878270940 Email: info@idealdesignltd.com Website: www.idealdesignltd.com	
Project		
3 WILLOW END NORTHWOOD HA6 3QA		
Drawing		
PROPOSED FLOOR PLANS		
Drawing no 3WE(03)		rev D
Drawn HS		
Scale @ A3		1:100
		date 03-11-2022