



NOTES

- The Copyright of this drawing is the property of IDEAL DESIGN Ltd. and must not be copied otherwise reproduced without written consent.
- The contractor is responsible for checking dimensions, tolerances and references. Any discrepancy to be verified with the Architect before proceeding with the works.
- Figured dimensions to be worked to in all cases.

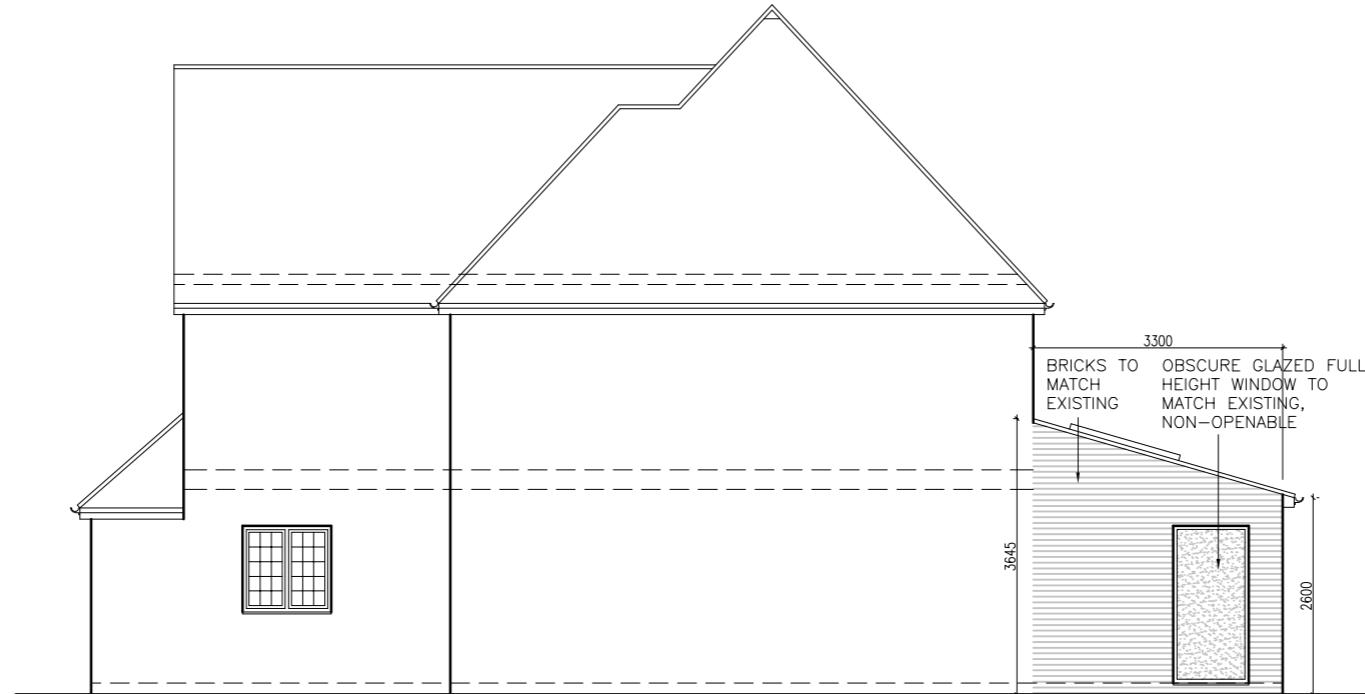


PROPOSED OTHER SIDE ELEVATION

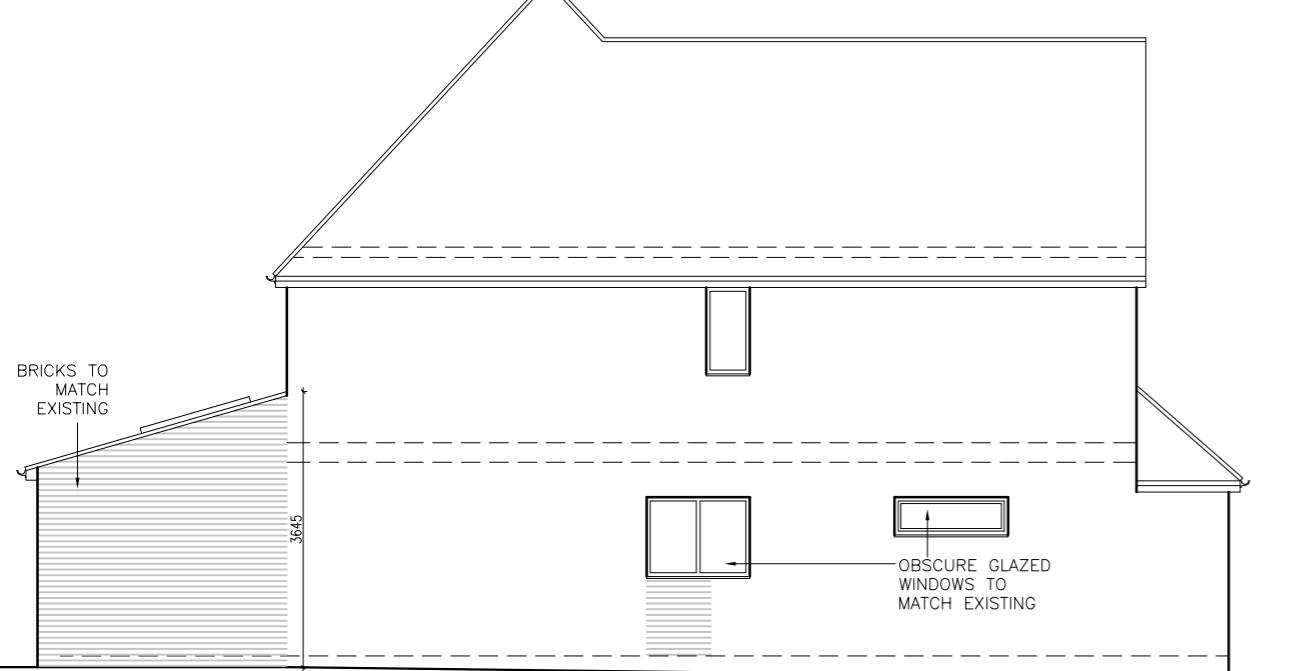

PROPOSED SIDE ELEVATION



PROPOSED REAR ELEVATION

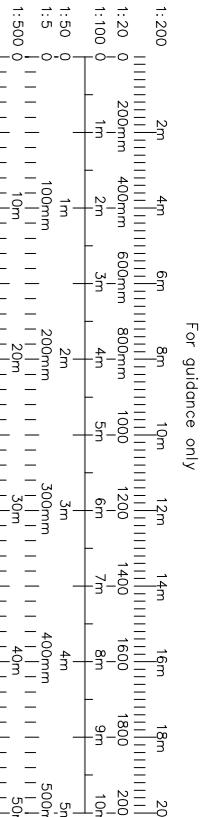

07.11.22 D Amended as per client's email
 07.11.22 C Amended as per client's call
 04.11.22 B Amended as per client's email
 date rev revision/author/checker
 client Mrs. N KANERIA
 IDEAL DESIGN LTD.
 43 Upton Lane, London E7 9PA
 M-07878270940
 Email: hitesh@idealdesignltd.com
 Website: www.idealdesignltd.com

project 3 WILLOW END
 NORTHWOOD HA6 3QA
 drawing PROPOSED ELEVATIONS
 drawing no 3WE(04) rev D
 drawn HS
 scale @ A3 1:100 date 03-11-2022