
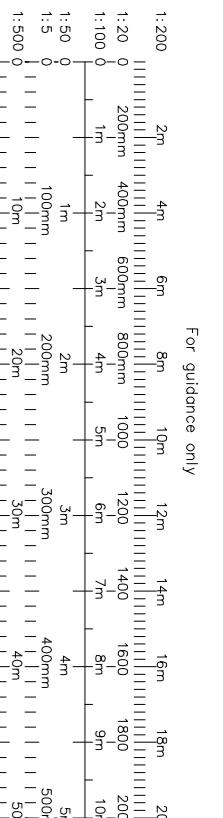
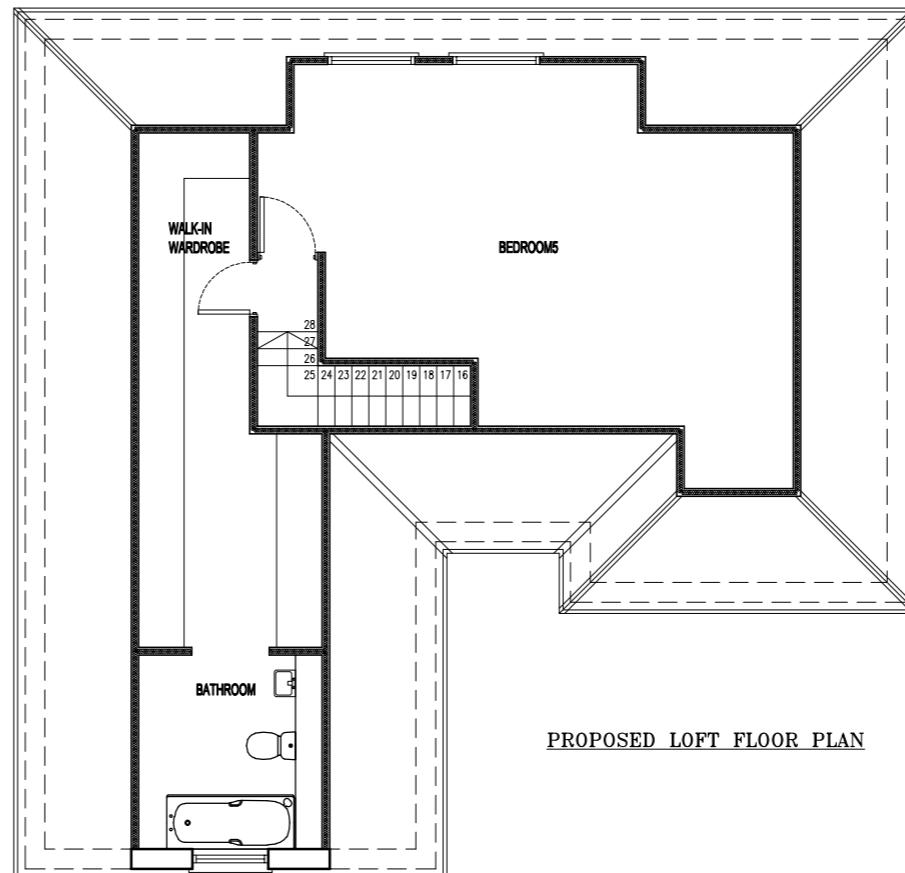
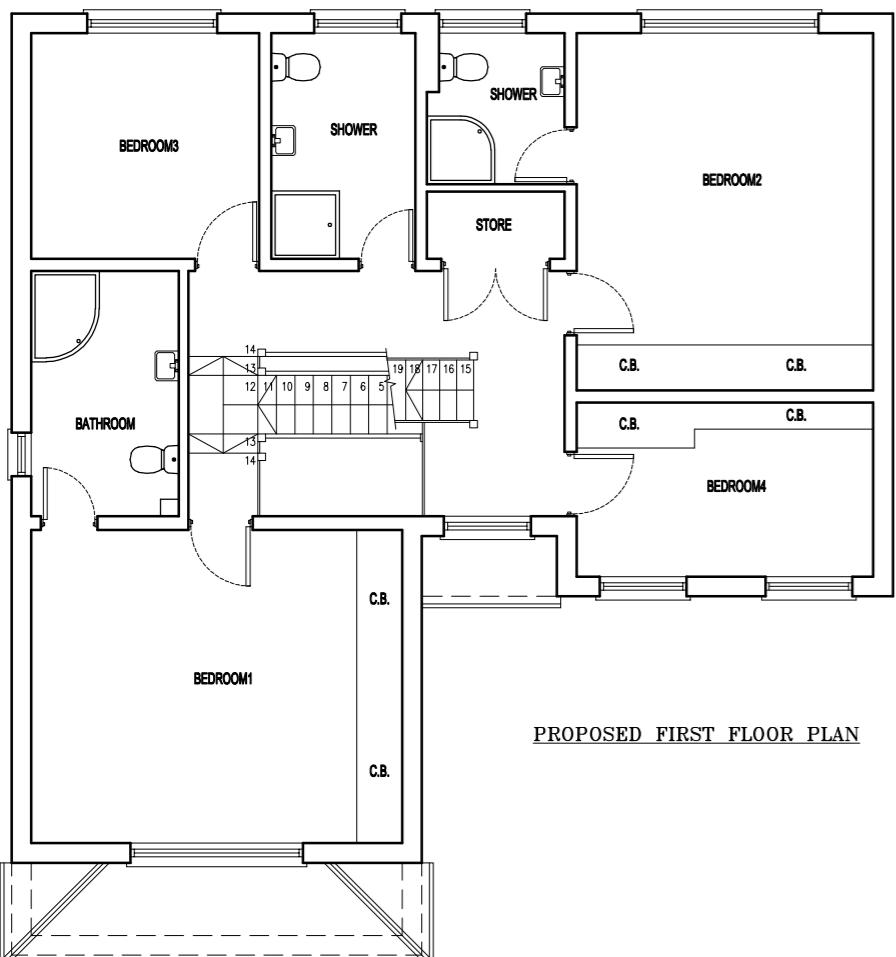


NOTES

- The Copyright of this drawing is the property of IDEAL DESIGN Ltd. and must not be copied otherwise reproduced without written consent.
- The contractor is responsible for checking dimensions, tolerances and references. Any discrepancy to be verified with the Architect before proceeding with the works.
- Figured dimensions to be worked to in all cases.

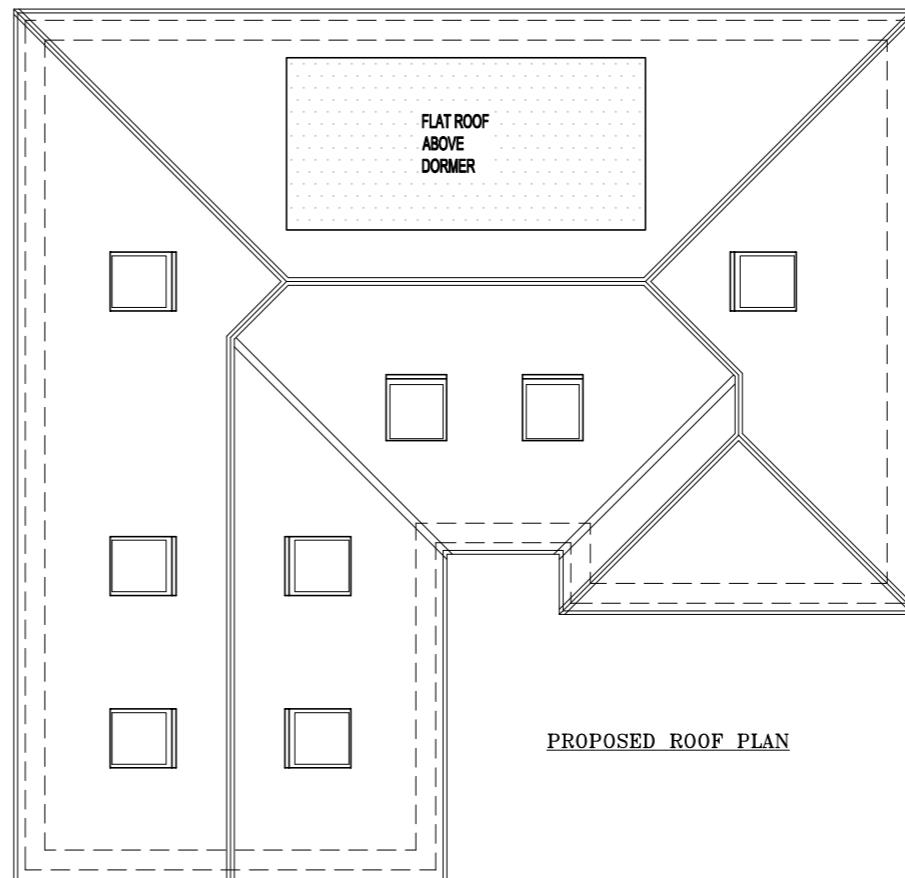

07.11.22 C Amended as per client's email

07.11.22 B Amended as per client's call

date rev revision/author/checker

client Mrs. N KANERIA

 IDEAL DESIGN LTD.
43 Upton Lane, London E7 9PA
M-07878270940
Email: hitesh@idealdesignltd.com
Website: www.idealdesignltd.com

project

3 WILLOW END
NORTHWOOD HA6 3QA

drawing

PROPOSED FLOOR PLANS

drawing no	3WE(05)	rev	C
------------	---------	-----	---

drawn	HS
-------	----

scale @ A3	1:100	date	04-11-2022
------------	-------	------	------------

DEMOLITION