



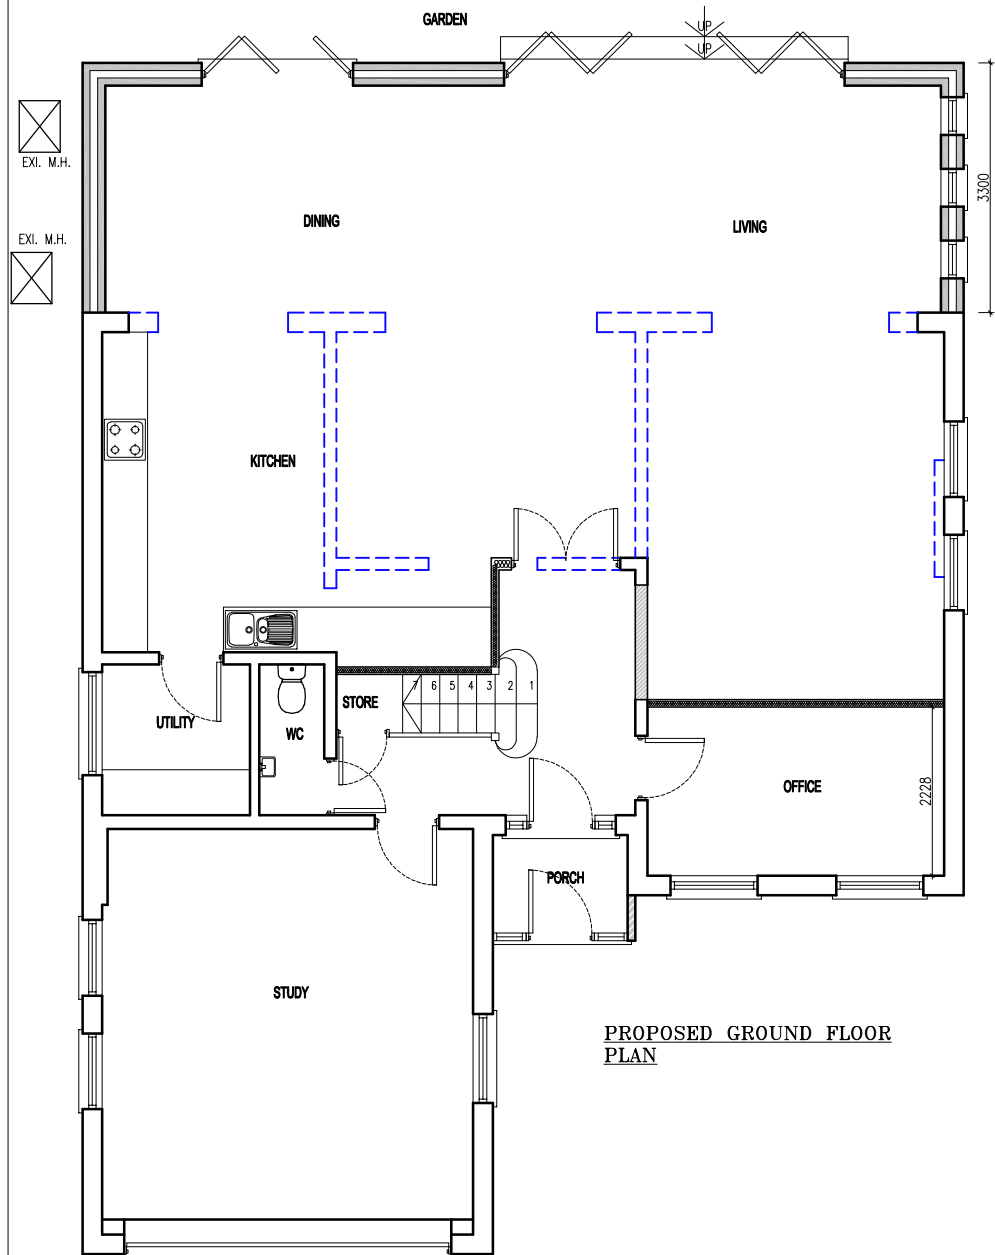

PROPOSED GROUND FLOOR
PLAN

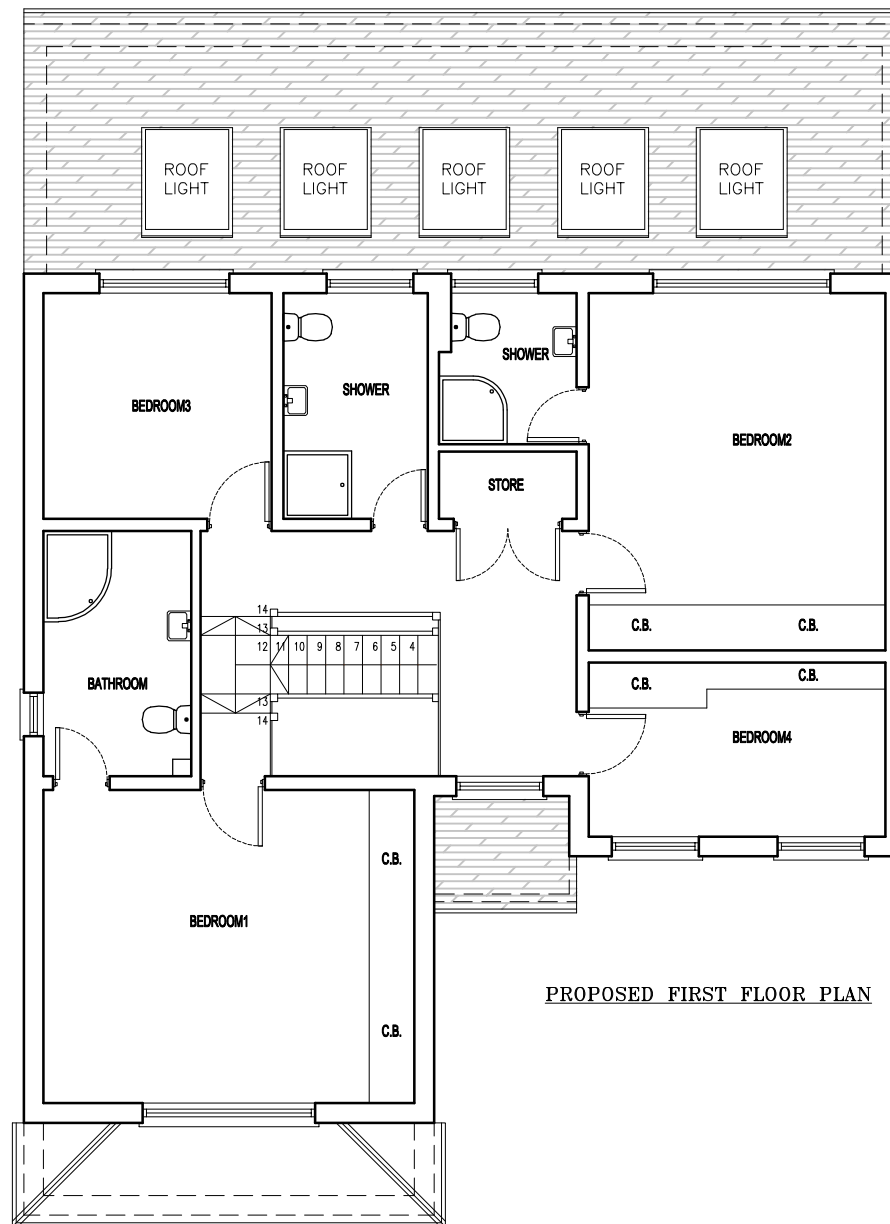


PROPOSED FIRST FLOOR PLAN

--- DEMOLITION

NOTES

- The Copy right of this drawing is the property of IDEAL DESIGN LTD. and must not be copied otherwise reproduced without written consent.
- The contractor is responsible for checking dimensions, tolerances and references. Any discrepancy to be verified with the Architect before proceeding with the works.
- Figured dimensions to be worked to in all cases.

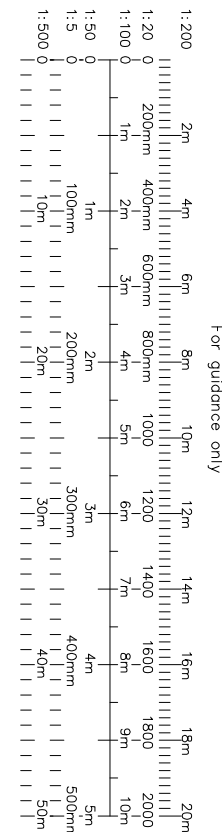

date	rev	revision/author/checker
client		
Mrs. N KANERIA		
 IDEAL DESIGN LTD. 43 Upton Lane, London E7 9PA M-07878270940 Email: hitesh@idealdesignltd.com Website: www.idealdesignltd.com		
project		
3 WILLOW END NORTHWOOD HA6 3QA		
drawing		
PROPOSED FLOOR PLANS		
drawing no	rev	
3WE(31)	A	
drawn	HS	
scale @ A3	1:100	date 22-02-2023