





PROPOSED FRONT ELEVATION

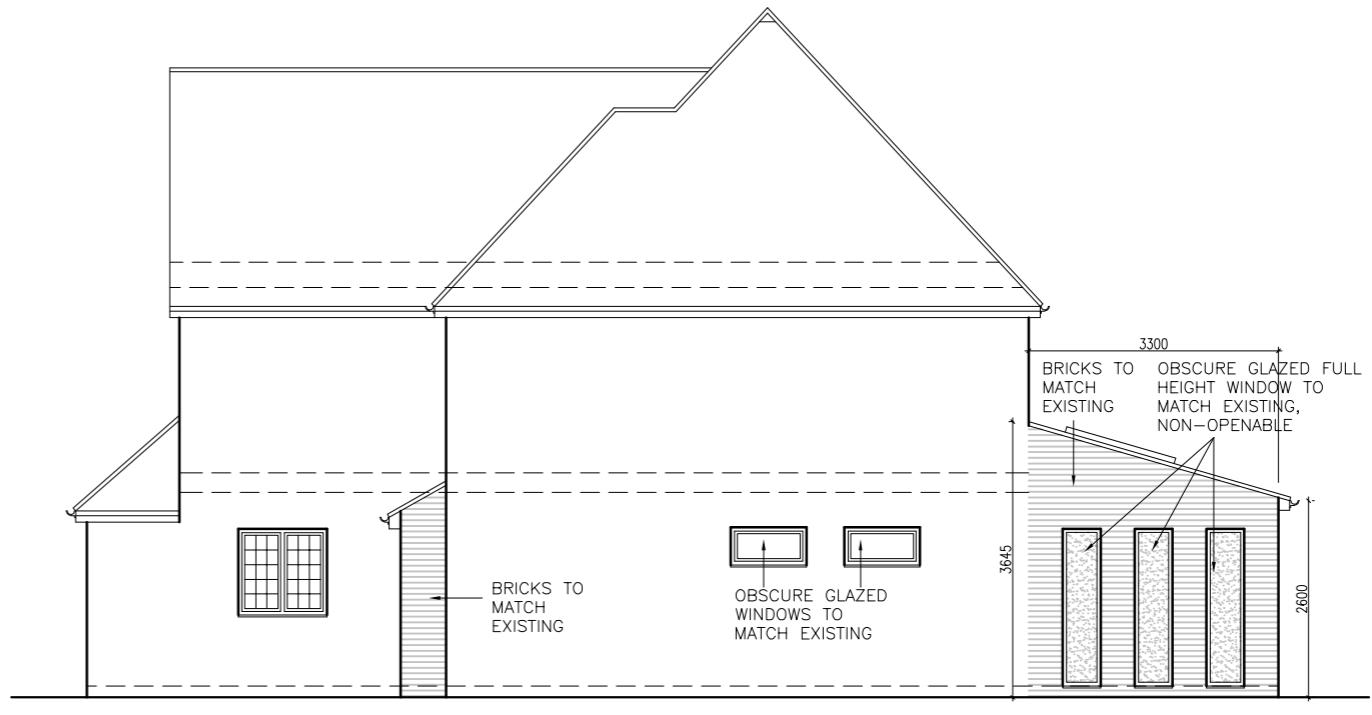

PROPOSED OTHER SIDE ELEVATION

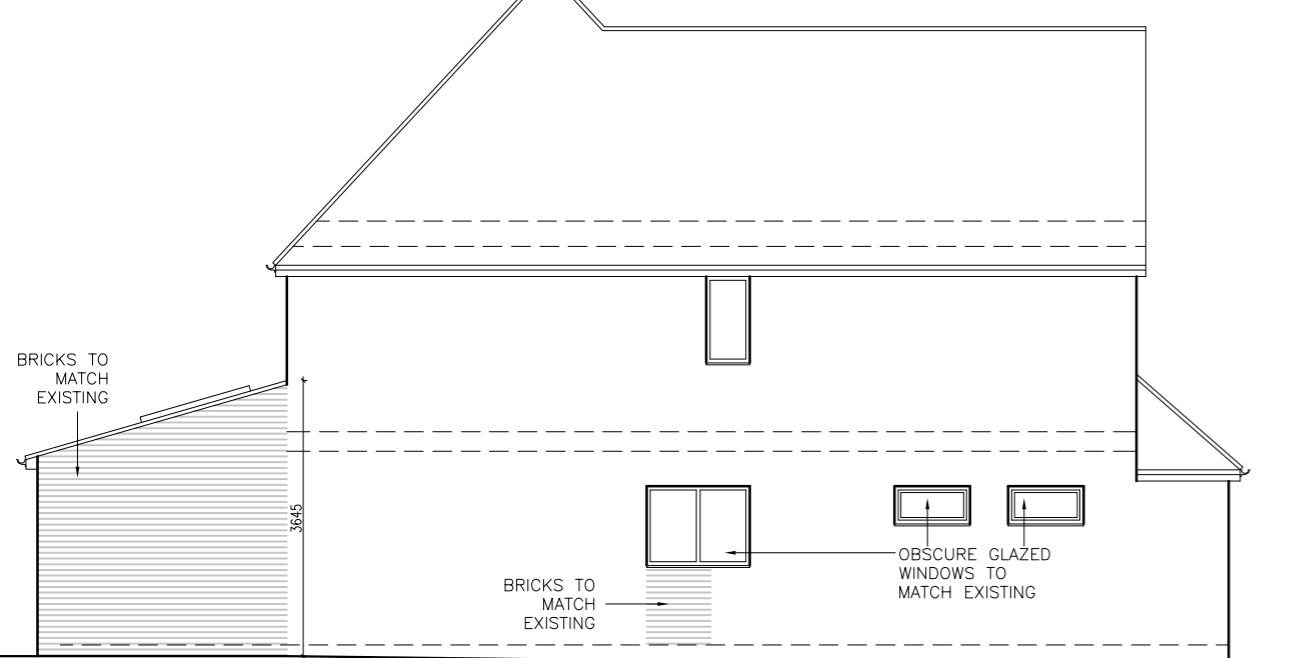

PROPOSED SIDE ELEVATION



PROPOSED REAR ELEVATION

NOTES	
- The Copyright of this drawing is the property of IDEAL DESIGN Ltd. and must not be copied otherwise reproduced without written consent.	
- The contractor is responsible for checking dimensions, tolerances and references. Any discrepancy to be verified with the Architect before proceeding with the works.	
- Figured dimensions to be worked to in all cases.	
<p>For guidance only</p> <table border="1"> <tr><td>1:200</td><td>2m</td><td>4m</td><td>6m</td><td>8m</td><td>10m</td><td>12m</td><td>14m</td><td>16m</td><td>18m</td><td>20m</td></tr> <tr><td>1:100</td><td>0</td><td>200mm</td><td>400mm</td><td>600mm</td><td>800mm</td><td>1000</td><td>1200</td><td>1400</td><td>1600</td><td>2000</td></tr> <tr><td>1:50</td><td>0</td><td>1m</td><td>2m</td><td>3m</td><td>4m</td><td>5m</td><td>6m</td><td>7m</td><td>8m</td><td>9m</td></tr> <tr><td>1:500</td><td>0</td><td>100mm</td><td>200mm</td><td>300mm</td><td>400mm</td><td>500mm</td><td>600mm</td><td>700mm</td><td>800mm</td><td>1000mm</td></tr> <tr><td>1:120</td><td>0</td><td>1m</td><td>2m</td><td>3m</td><td>4m</td><td>5m</td><td>6m</td><td>7m</td><td>8m</td><td>9m</td></tr> <tr><td>1:20</td><td>0</td><td>100mm</td><td>200mm</td><td>300mm</td><td>400mm</td><td>500mm</td><td>600mm</td><td>700mm</td><td>800mm</td><td>900mm</td></tr> <tr><td>1:5</td><td>0</td><td>1m</td><td>2m</td><td>3m</td><td>4m</td><td>5m</td><td>6m</td><td>7m</td><td>8m</td><td>9m</td></tr> <tr><td>1:10</td><td>0</td><td>100mm</td><td>200mm</td><td>300mm</td><td>400mm</td><td>500mm</td><td>600mm</td><td>700mm</td><td>800mm</td><td>900mm</td></tr> <tr><td>1:50</td><td>0</td><td>1m</td><td>2m</td><td>3m</td><td>4m</td><td>5m</td><td>6m</td><td>7m</td><td>8m</td><td>9m</td></tr> <tr><td>1:500</td><td>0</td><td>100mm</td><td>200mm</td><td>300mm</td><td>400mm</td><td>500mm</td><td>600mm</td><td>700mm</td><td>800mm</td><td>900mm</td></tr> </table>	1:200	2m	4m	6m	8m	10m	12m	14m	16m	18m	20m	1:100	0	200mm	400mm	600mm	800mm	1000	1200	1400	1600	2000	1:50	0	1m	2m	3m	4m	5m	6m	7m	8m	9m	1:500	0	100mm	200mm	300mm	400mm	500mm	600mm	700mm	800mm	1000mm	1:120	0	1m	2m	3m	4m	5m	6m	7m	8m	9m	1:20	0	100mm	200mm	300mm	400mm	500mm	600mm	700mm	800mm	900mm	1:5	0	1m	2m	3m	4m	5m	6m	7m	8m	9m	1:10	0	100mm	200mm	300mm	400mm	500mm	600mm	700mm	800mm	900mm	1:50	0	1m	2m	3m	4m	5m	6m	7m	8m	9m	1:500	0	100mm	200mm	300mm	400mm	500mm	600mm	700mm	800mm	900mm	
1:200	2m	4m	6m	8m	10m	12m	14m	16m	18m	20m	
1:100	0	200mm	400mm	600mm	800mm	1000	1200	1400	1600	2000	
1:50	0	1m	2m	3m	4m	5m	6m	7m	8m	9m	
1:500	0	100mm	200mm	300mm	400mm	500mm	600mm	700mm	800mm	1000mm	
1:120	0	1m	2m	3m	4m	5m	6m	7m	8m	9m	
1:20	0	100mm	200mm	300mm	400mm	500mm	600mm	700mm	800mm	900mm	
1:5	0	1m	2m	3m	4m	5m	6m	7m	8m	9m	
1:10	0	100mm	200mm	300mm	400mm	500mm	600mm	700mm	800mm	900mm	
1:50	0	1m	2m	3m	4m	5m	6m	7m	8m	9m	
1:500	0	100mm	200mm	300mm	400mm	500mm	600mm	700mm	800mm	900mm	
22.02.23	B	
date	rev	
client	Mrs. N KANERIA	
	IDEAL DESIGN LTD. 43 Upton Lane, London E7 9PA M-07878270940 Email: hitesh@idealdesignltd.com Website: www.idealdesignltd.com	
project	3 WILLOW END NORTHWOOD HA6 3QA	
drawing	PROPOSED ELEVATIONS	
drawing no	3WE(32)	
drawn	HS	
scale @ A3	1:100	
date	22-02-2023	