
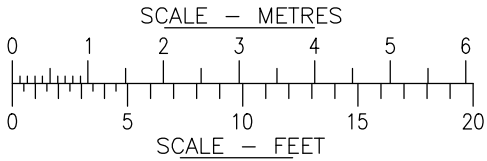
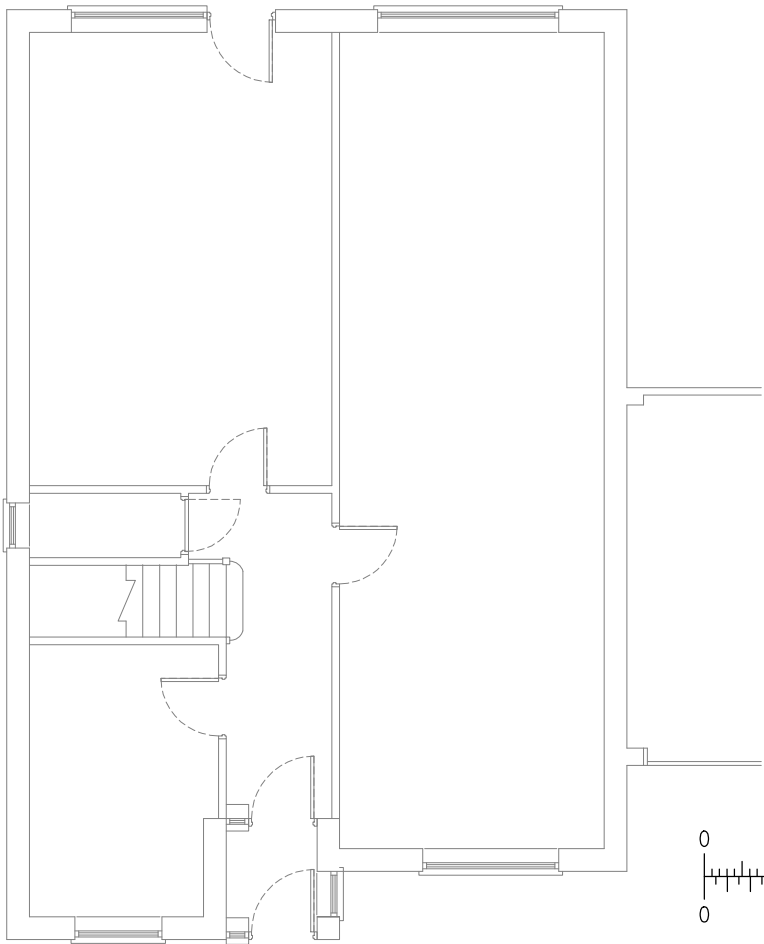


FOR CONSTRUCTION PURPOSES DO NOT SCALE FROM THIS DRAWING.
ALL DIMENSIONS TO BE CHECKED ON SITE. ANY DISCREPANCIES MUST BE
REPORTED TO THE ARCHITECT FOR VERIFICATION PRIOR TO
COMMENCEMENT OF THE EFFECTED WORKS. IF IN DOUBT ASK. THIS
DRAWING IS COPYRIGHT.

Rev No	Date	Revision note
P1	20th Dec '22	Preliminary Issue

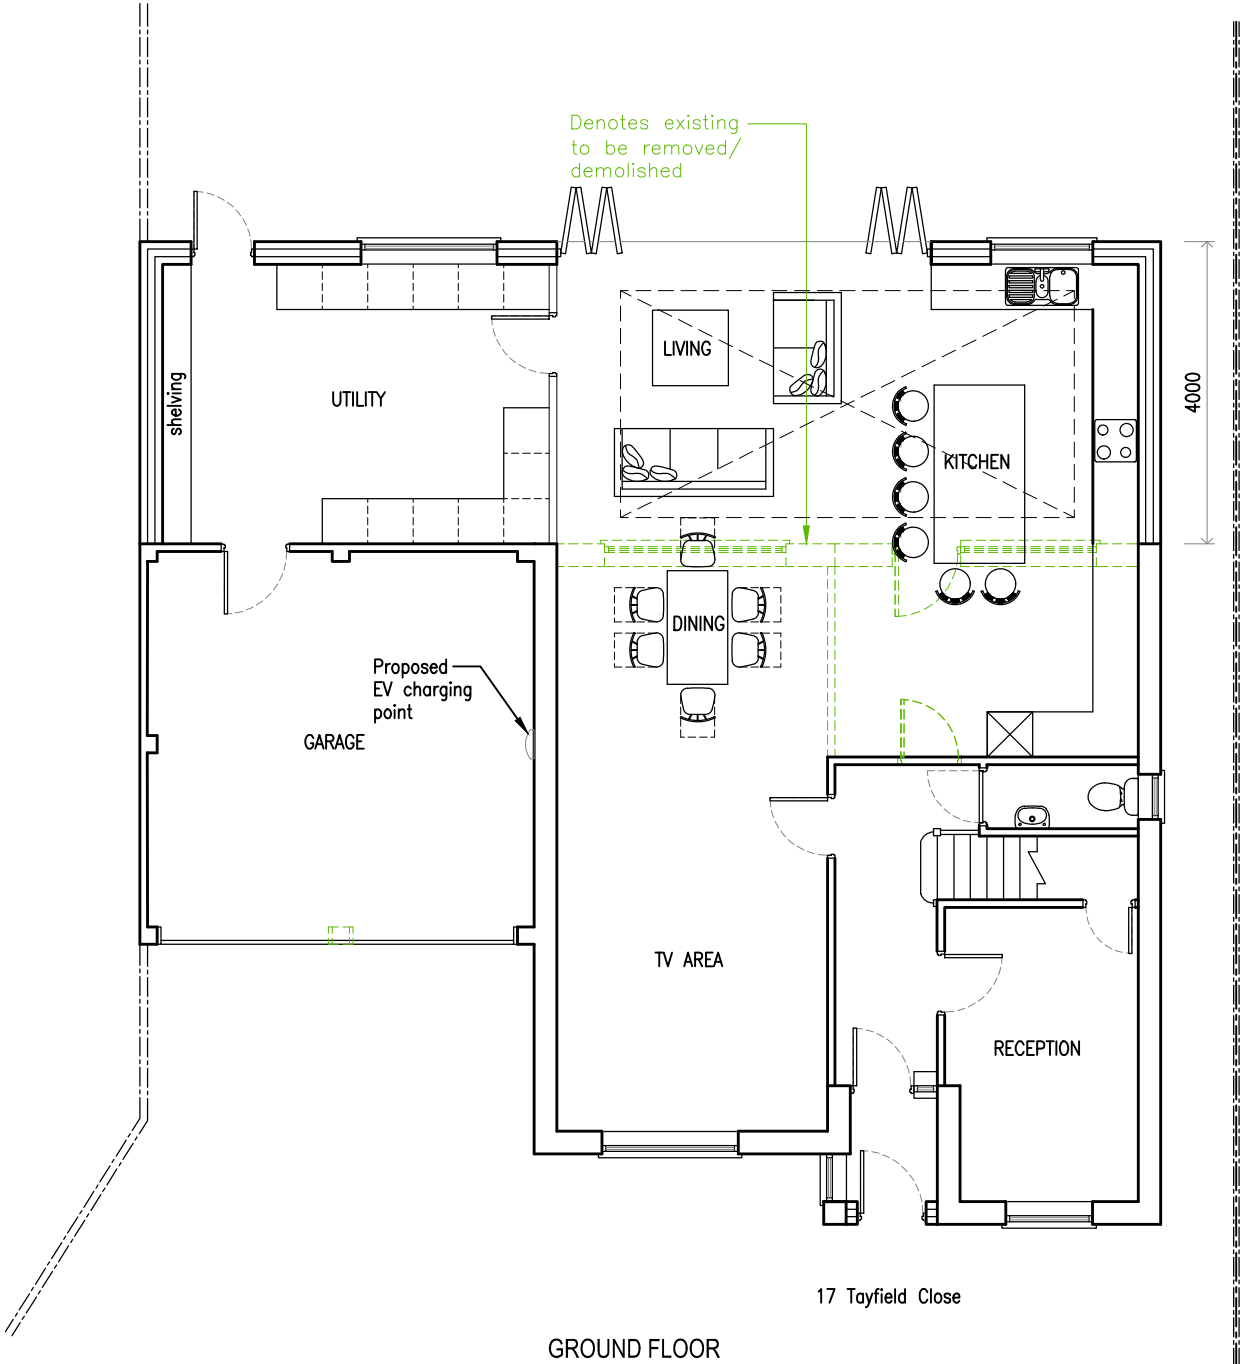

jpb
architects

BROOK HOUSE
54A COWLEY MILL ROAD
UXBRIDGE UB8 2FX
TEL: (01895) 272 446
FAX: (01895) 272 483
EMAIL: admin@jpbarchitects.co.uk

JOB TITLE
17 TAYFIELD CLOSE
ICKENHAM
UB10 8XA

DRG TITLE
PROPOSED GROUND FLOOR

SCALE
1:100 @A3

DATE
Dec '22

JOB NO. 11241	DRG NO. 130	REV P1
------------------	----------------	-----------