




GH (0) 20 Garden House Front Elevation as Proposed 1:100

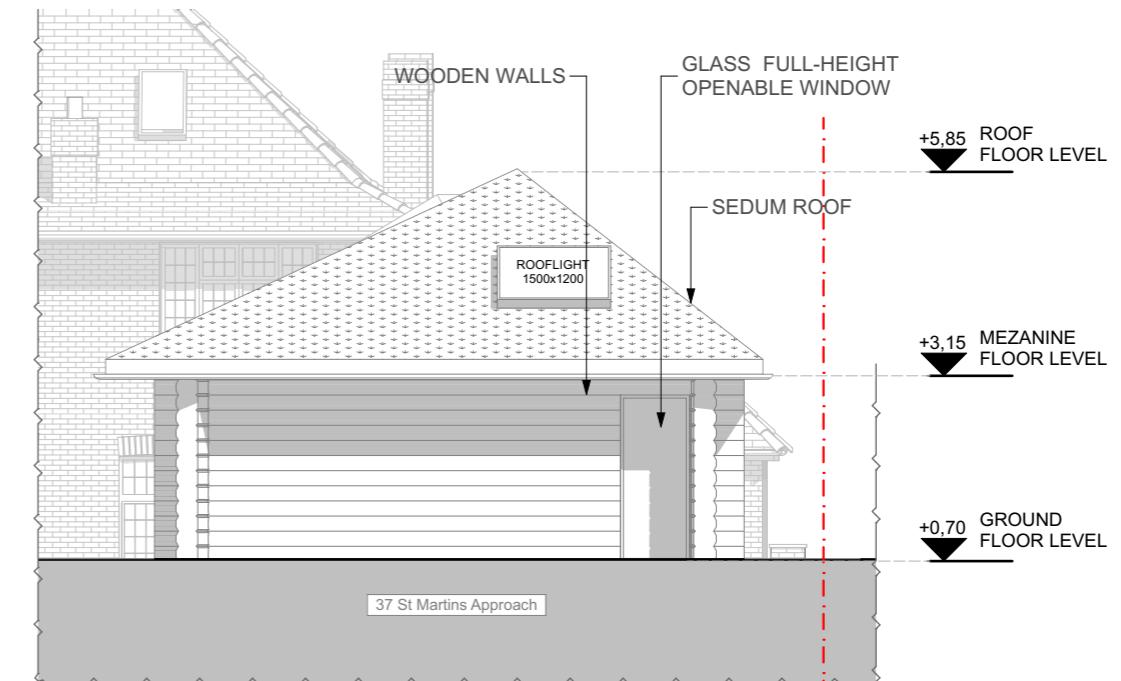

GH (0) 22 Garden House Side 1 Elevation as Proposed 1:100

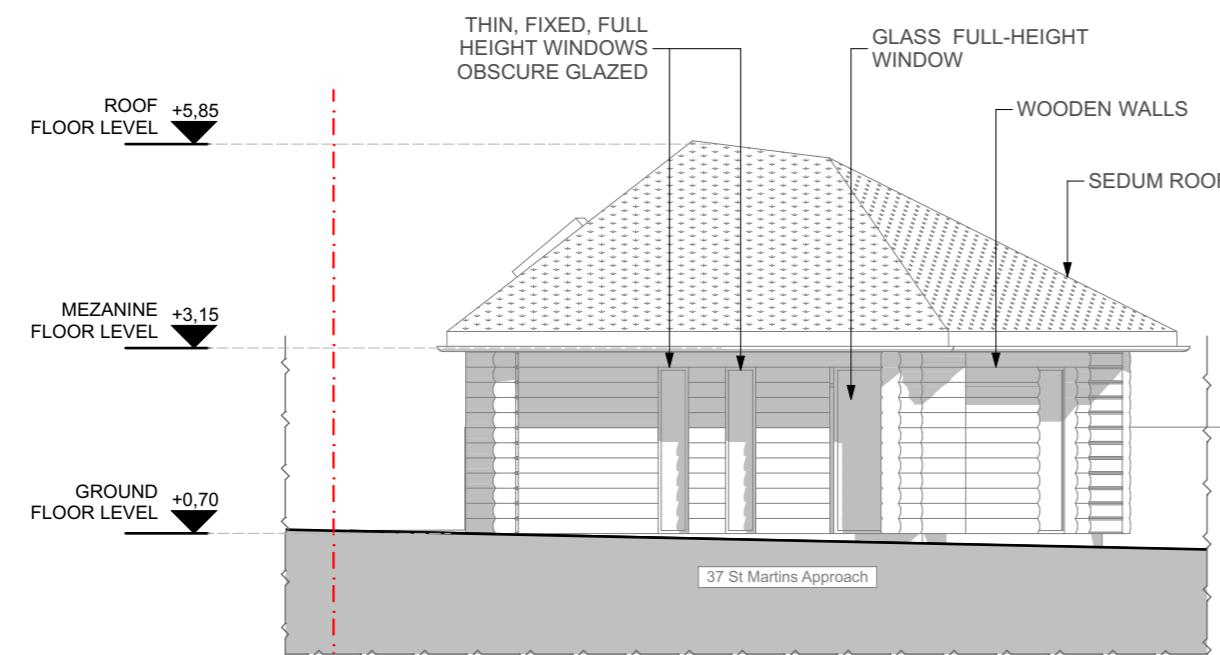

GH (0) 21 Garden House Rear Elevation as Proposed 1:100

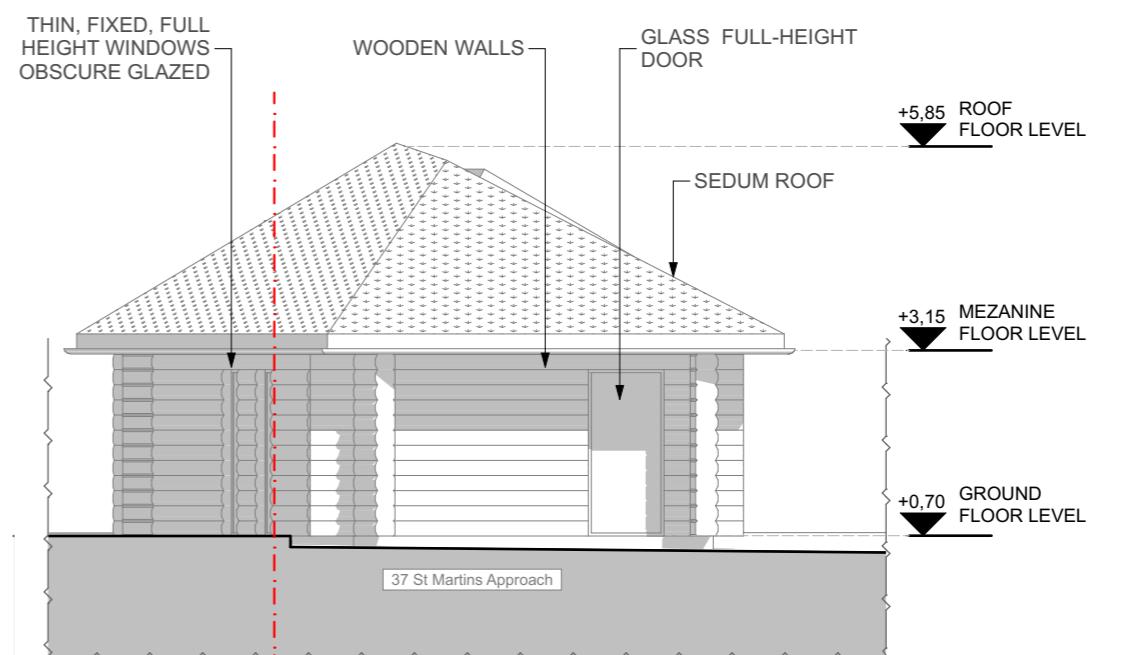

GH (0) 23 Garden House Side 2 Elevation as Proposed 1:100

