






Revision	Description	Date
P1	Revised drawings for Planning	02/2023

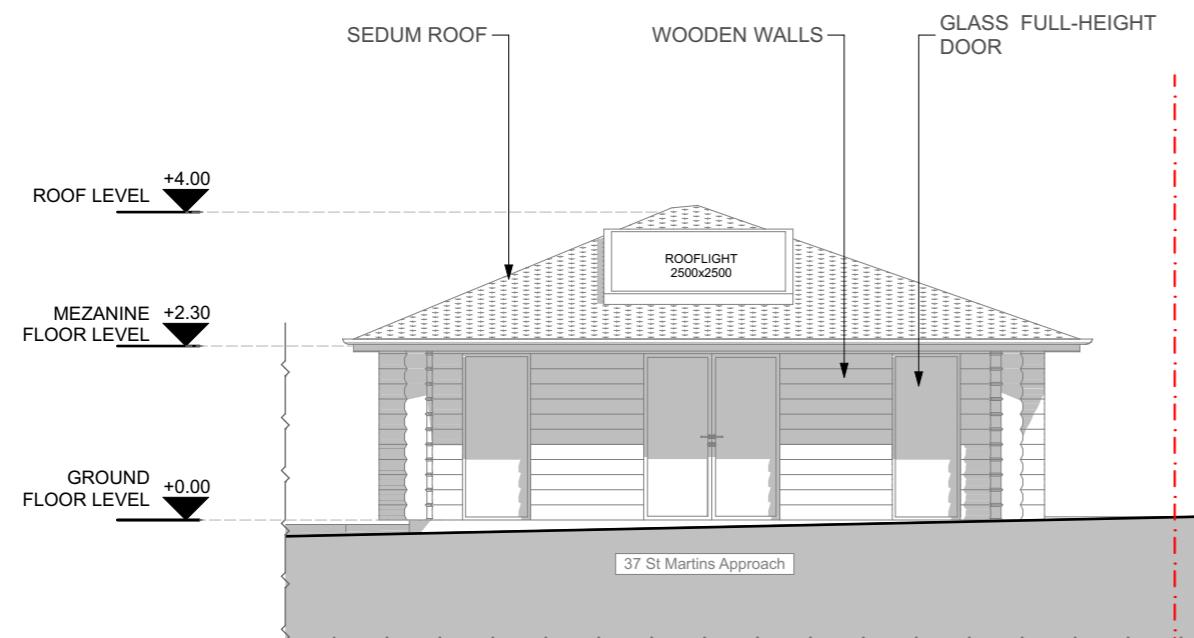


GH (0) 20 Garden House Front Elevation as Proposed 1:100

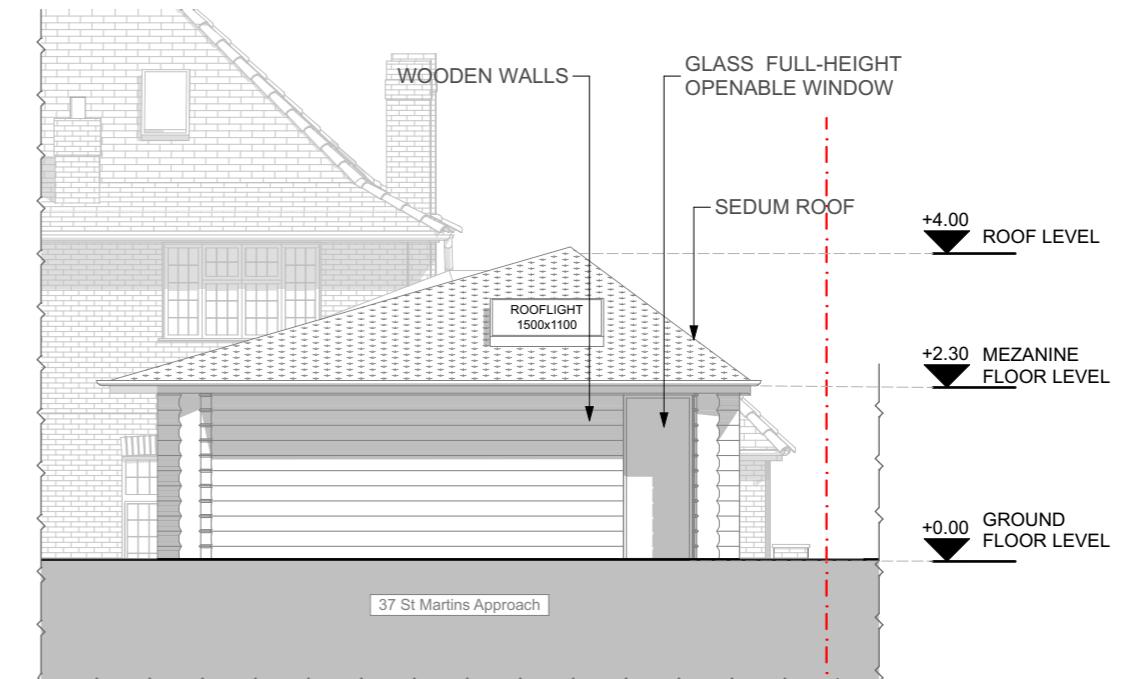


GH (0) 22 Garden House Side 1 Elevation as Proposed 1:100

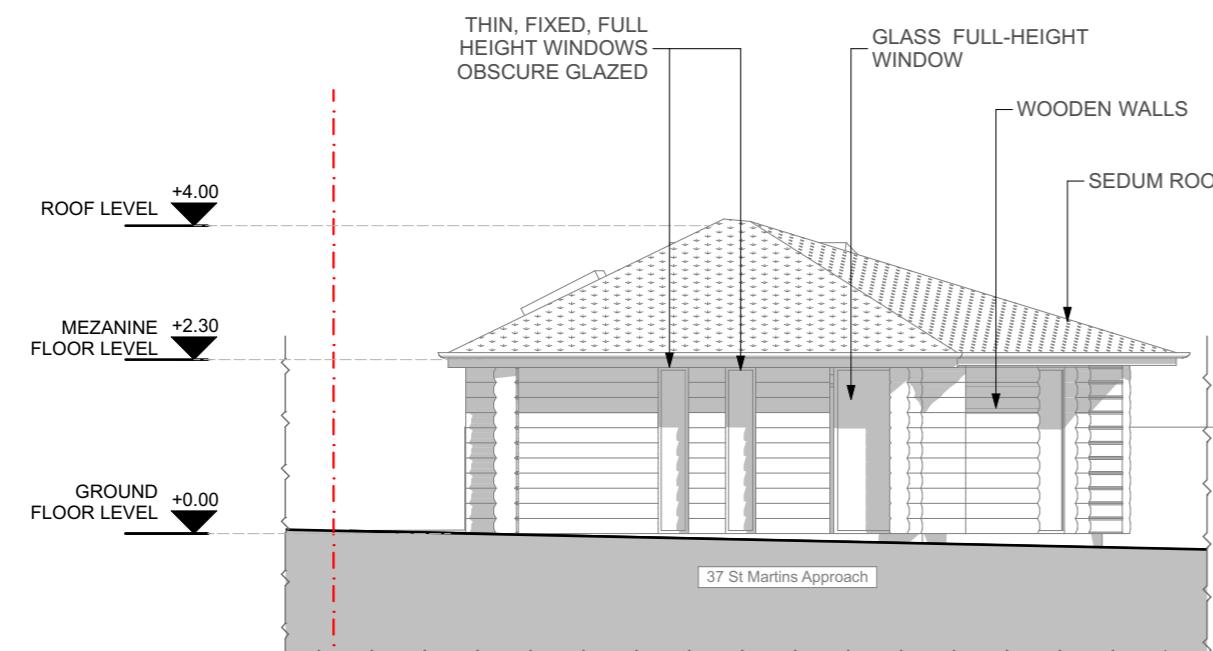

GH (0) 21 Garden House Rear Elevation as Proposed 1:100

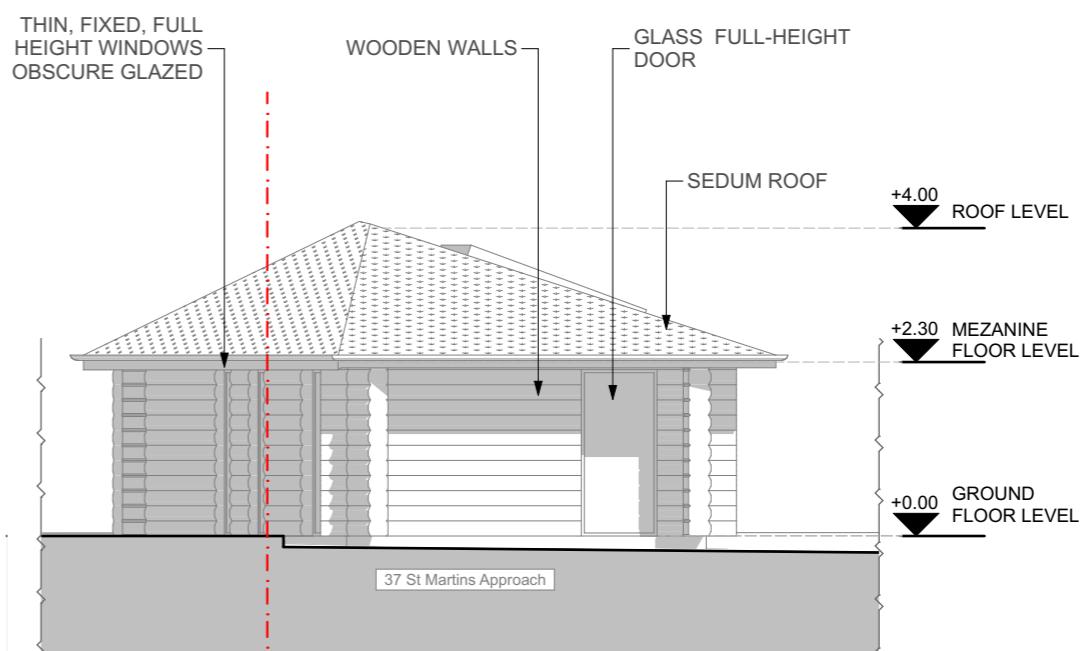

GH (0) 23 Garden House Side 2 Elevation as Proposed 1:100

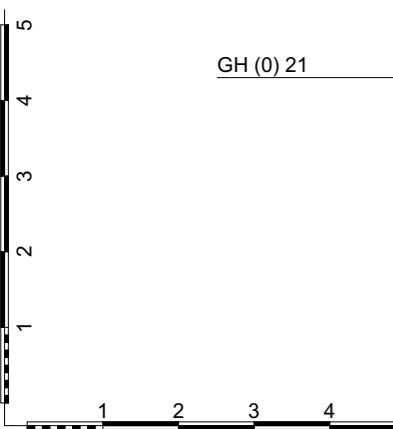

Scale:
1:100 @ A3

Date:
February/2023

Drawing Status:
Planning

Project Title:
37 St Martins Approach,
Ruislip HA4 7QH

Rev:
P1

Drawn By:
MS

Drawing Number:
GH (0) 03

Drawing Title:
Garden House Elevations
as Proposed

GK Architects Limited | London Office
Niddry Lodge | 51 Holland Street | London W8 7JB
T: 0203 280 3630 E: office@gkarchitects.co.uk

GK Architects Limited | Durham Office
Clavering House | Clavering Place | Newcastle upon Tyne NE1 3NG
T: 0191 666 0196 E: office@gkarchitects.co.uk
RIBA Chartered Practice
www.gkarchitects.co.uk

GK
Architects