
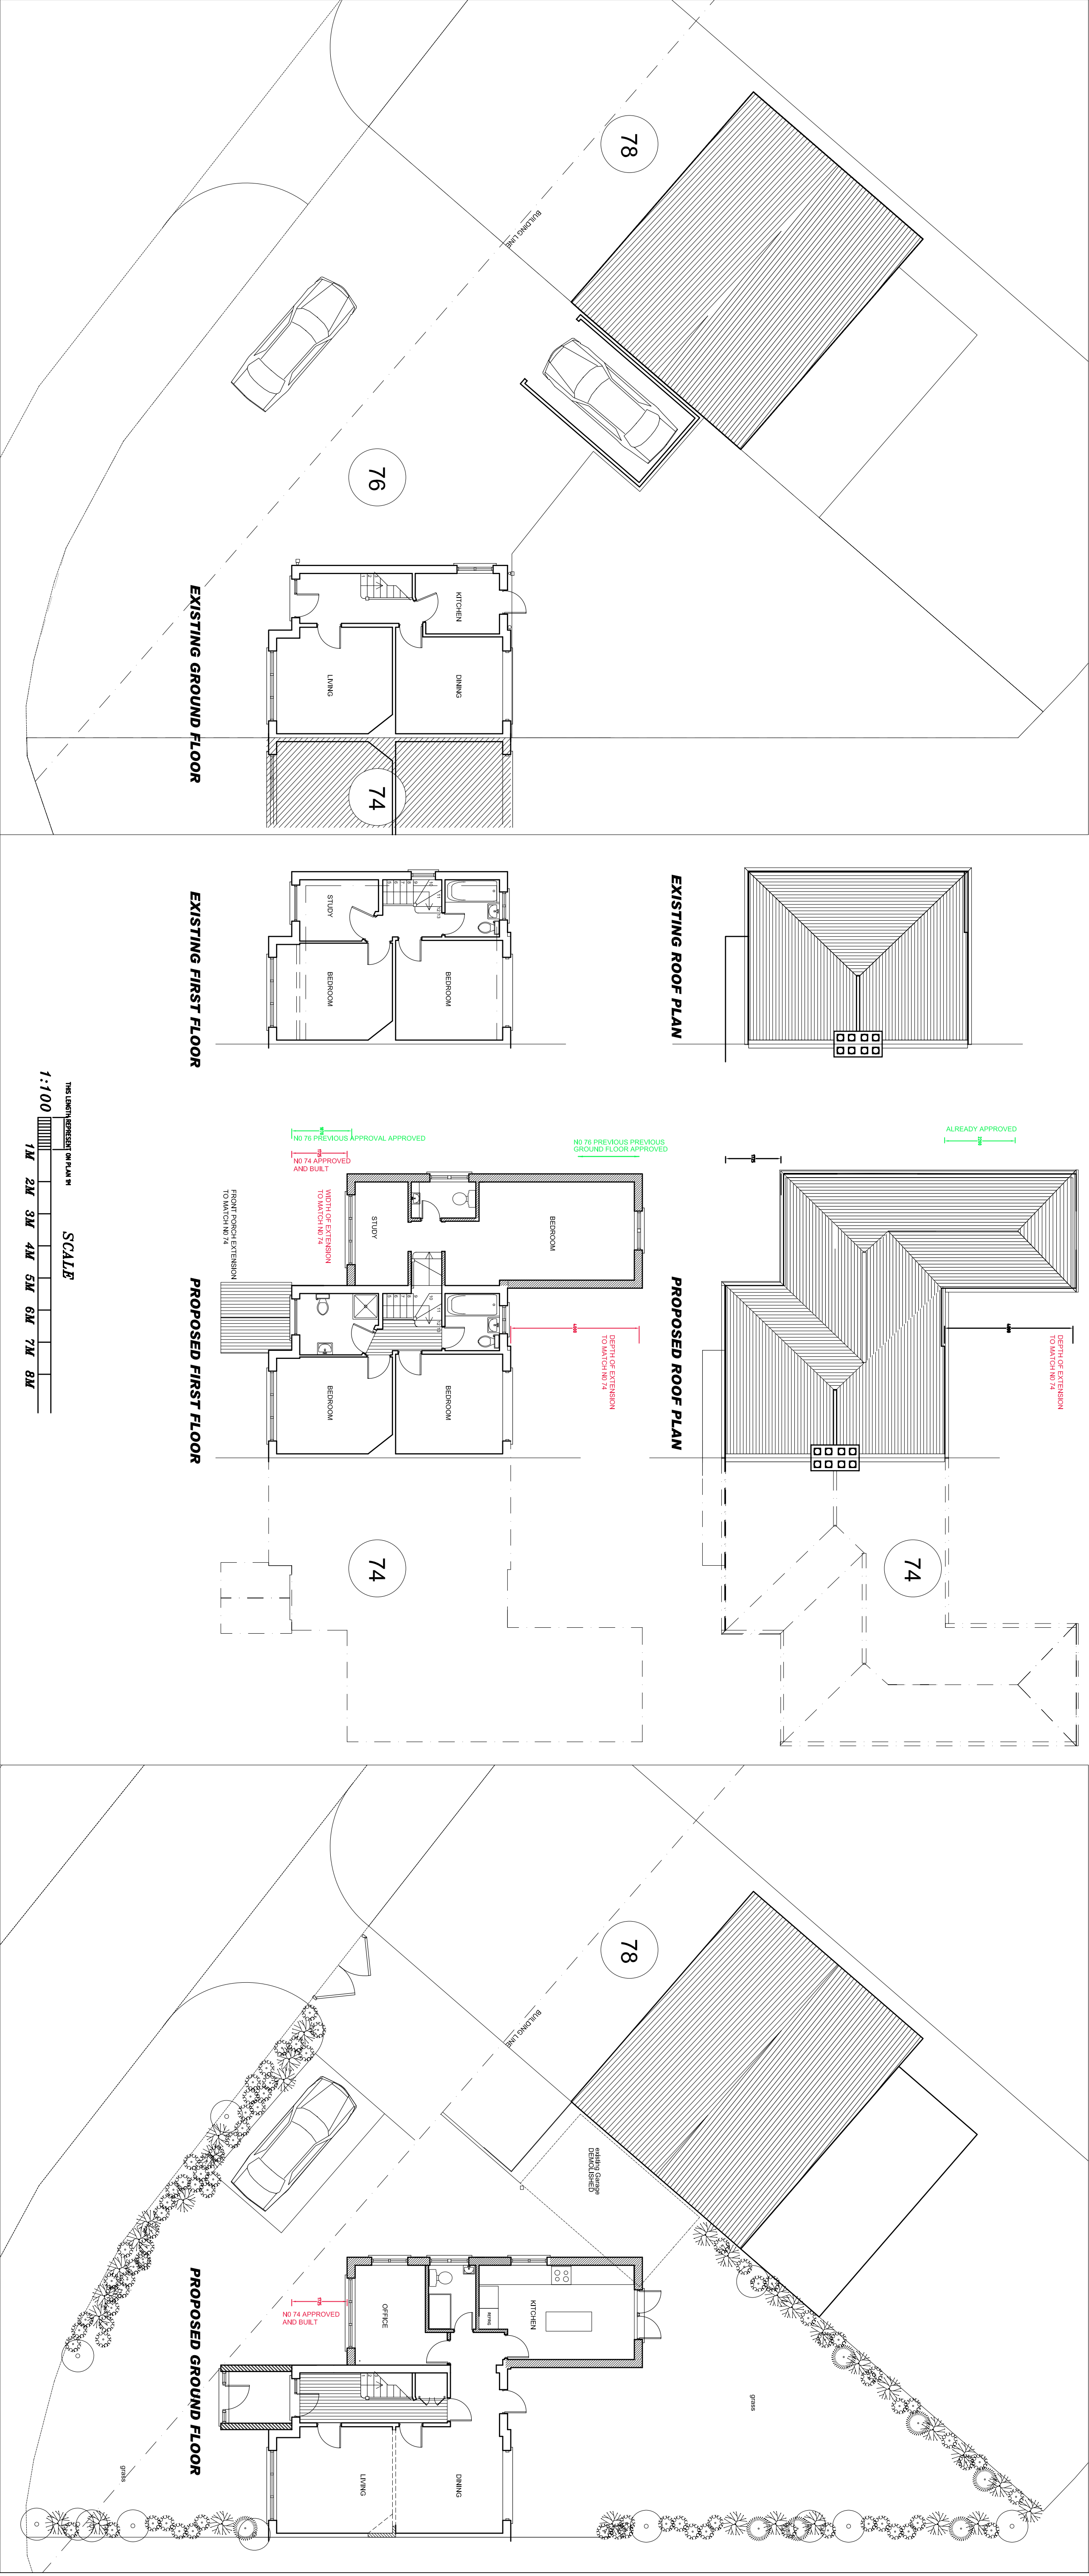


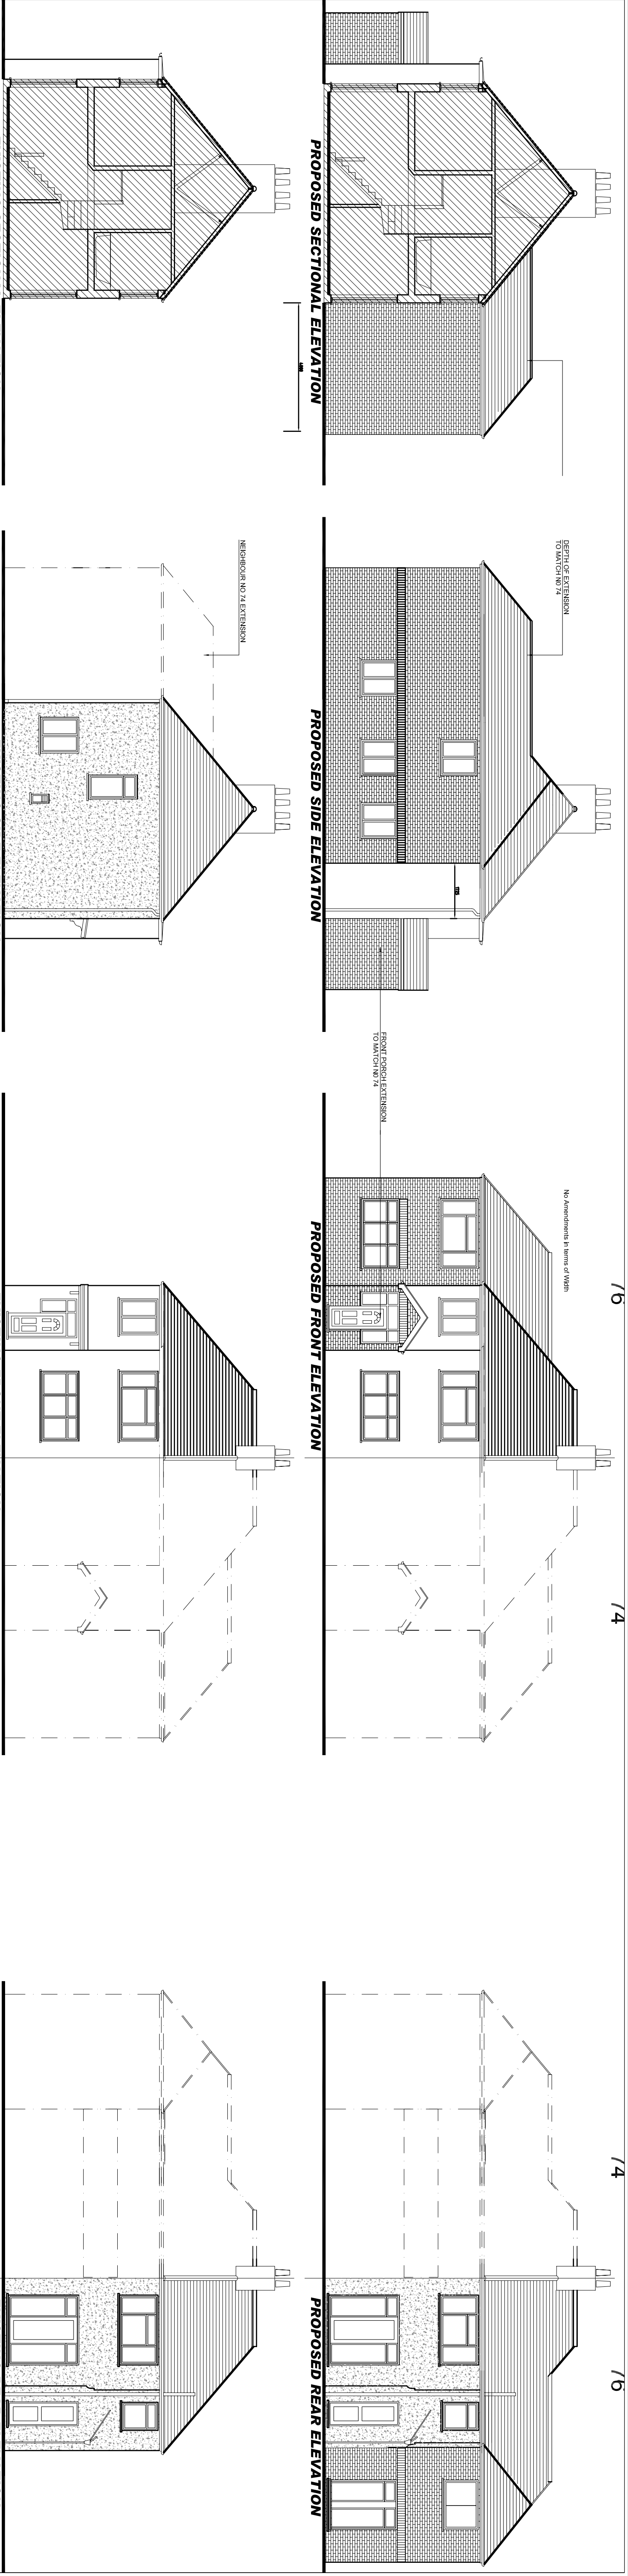

CLIENT: REVA KUMAR
76 MONMOUTH ROAD
HAYS, MIDDLESEX
UB3 4JF

PROJECT ADDRESS
76 MONMOUTH ROAD
HAYS, MIDDLESEX
UB3 4JF

NOTES
The general contractor is responsible for the verification of all dimensions on site and shall inform the Contract Administrator of any discrepancy.
Do not scale from this drawing. Use figured dimensions only. The purpose of this drawing is for planning application.
THIS DOCUMENT DRAWING IS THE COPYRIGHT OF SURVEY DESIGN (HARROW) LTD., UNLESS FORMALLY ASSIGNED IN WRITING.

SCALE
1:100

DRAWN BY
D.S.W

CHK'D BY

REV NO :
A CLIENT REV. REMOVING RE DOORS ON 1ST FLOOR
12/01/26

DATE :
22/12/25

DRAWING NAME
AS EXISTING & AS PROPOSED
PLANS, ELEVATIONS, & SECTIONS, DETAILS

DWG No :
076/MON/200

ISSUE :
PLANNING

REV NO :
B

DATE :
17/DEC/2025

SURVEY DESIGN (HARROW) LTD
ARCHITECTURAL SERVICES
93 ELM DRIVE
OTTEN LONDON
MIDDLESEX HA2 7BY
TEL: 0208 861 1936
survey.design@btworld.com