



# ~ NOTES ~

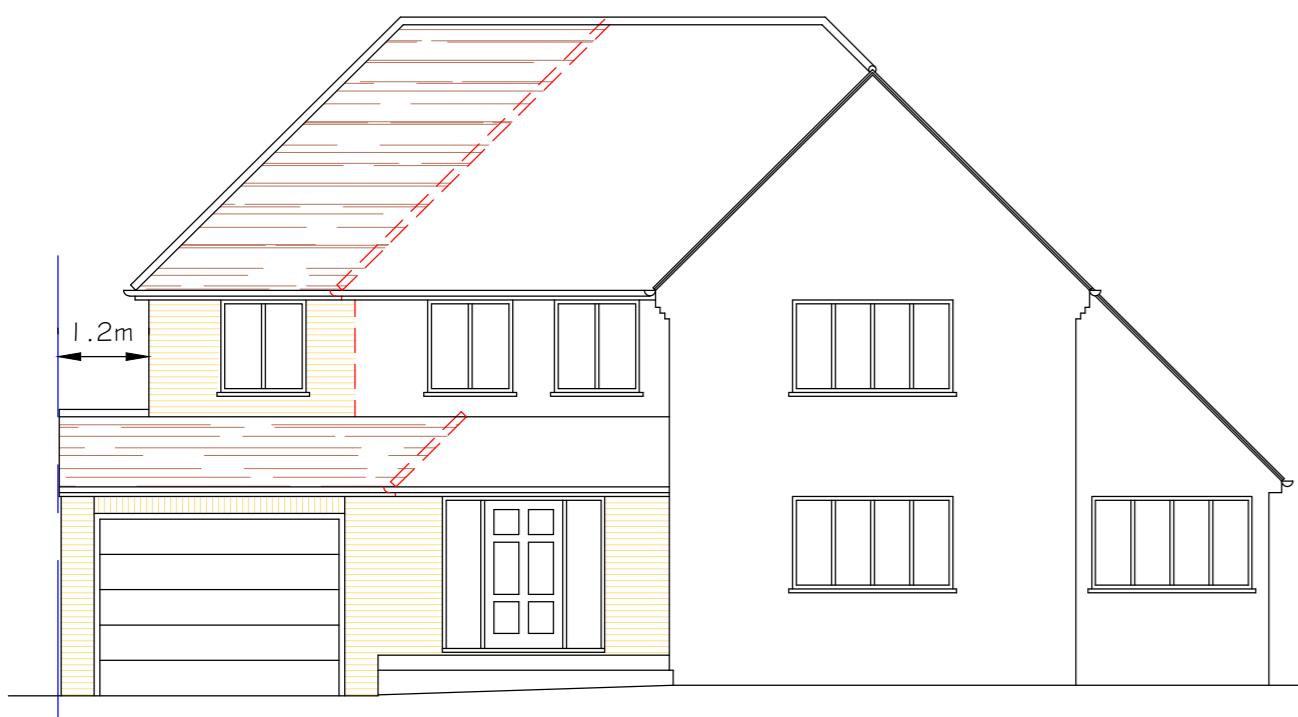

FRONT ELEVATION

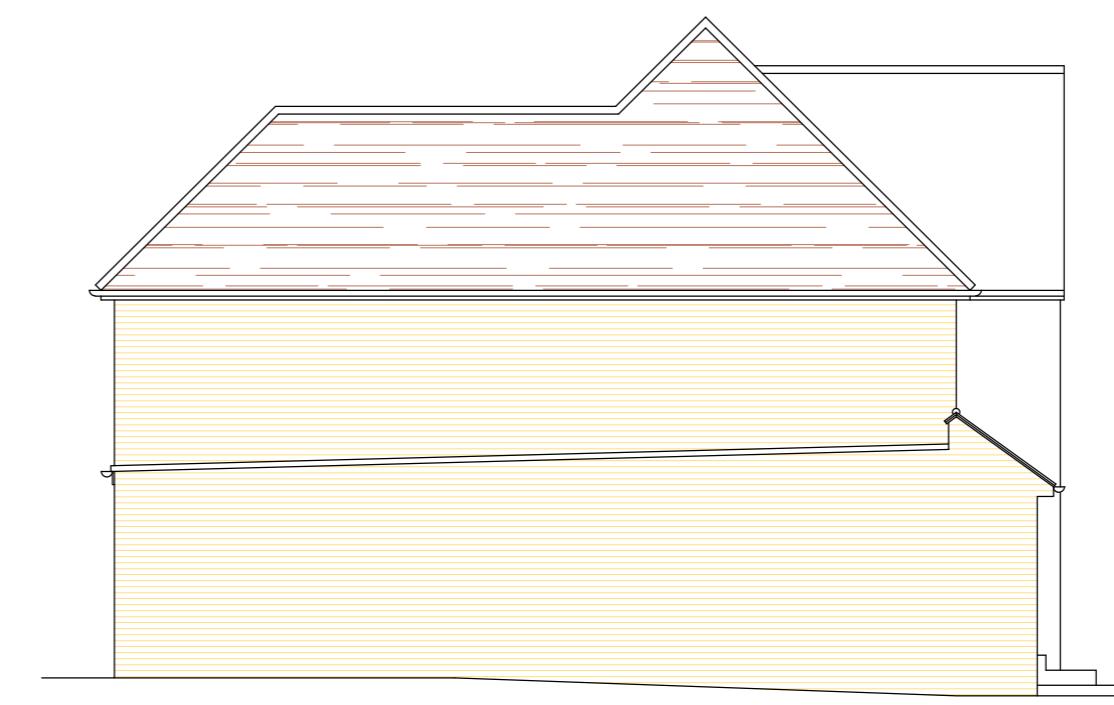

SIDE ELEVATION FACING No. 62

0 2 4 6 8 10m

SCALE BAR ~ 1:100




REAR ELEVATION



SIDE ELEVATION FACING No. 58

ALL WORK TO BE TO CLIENT & LOCAL AUTHORITY APPROVAL.  
ALL RELEVANT BS's & CP's TO BE COMPLIED WITH.  
ANY DISTURBANCE TO BE MADE GOOD TO MATCH EXISTING.  
ARCHITRAVES, CORNICES, DOORS & SKIRTINGS TO MATCH.  
SERVICES TO BE ALTERED & EXTENDED AS NECESSARY.

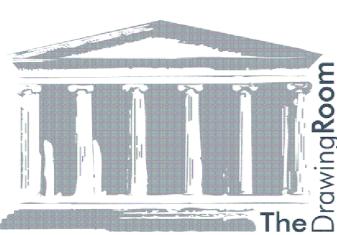

THE DRAWING ROOM  
ARCHITECTURAL DESIGN & PLANNING  
77 HOWARDS THICKET  
GERRARDS CROSS  
BUCKS SL9 7NU  
O: 01753 882010  
M: 07973 548828  
E: [declan@thedrawingroom.design](mailto:declan@thedrawingroom.design)  
W: [www.thedrawingroom.design](http://www.thedrawingroom.design)

REVISIONS	DATE
TITLE	
Proposed Elevations	
ADDRESS	
60 Copse Wood Way Northwood HA6 2UA	
CLIENT	Mr. R. Grewal
SCALE	1:50
© A1	DATE December 2024
DRAWING No.	
241221-03	
REV.	