



Uxbridge FC

Artificial Turf Pitch

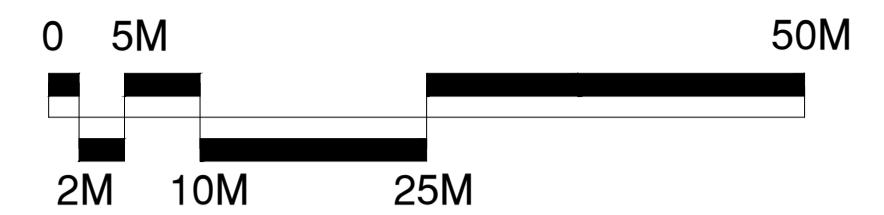

CONSULTANTS
Surfacing Standards LTD
1a Perth House, Cott
Northgate, Warrington, WA5
0156 400 012

1. DO NOT SCALE FROM DRAWING. ALL DIMENSIONS TO BE CHECKED ON SITE PRIOR TO COMMENCEMENT OF WORKS.
2. THIS DRAWING IS COPYRIGHT TO SURFACING STANDARDS LTD
3. ALL PERSONNEL SHOULD BE AWARE OF THE HEALTH AND SAFETY PLAN WHICH IS RELEVANT IN THE SITE MANAGERS OFFICE

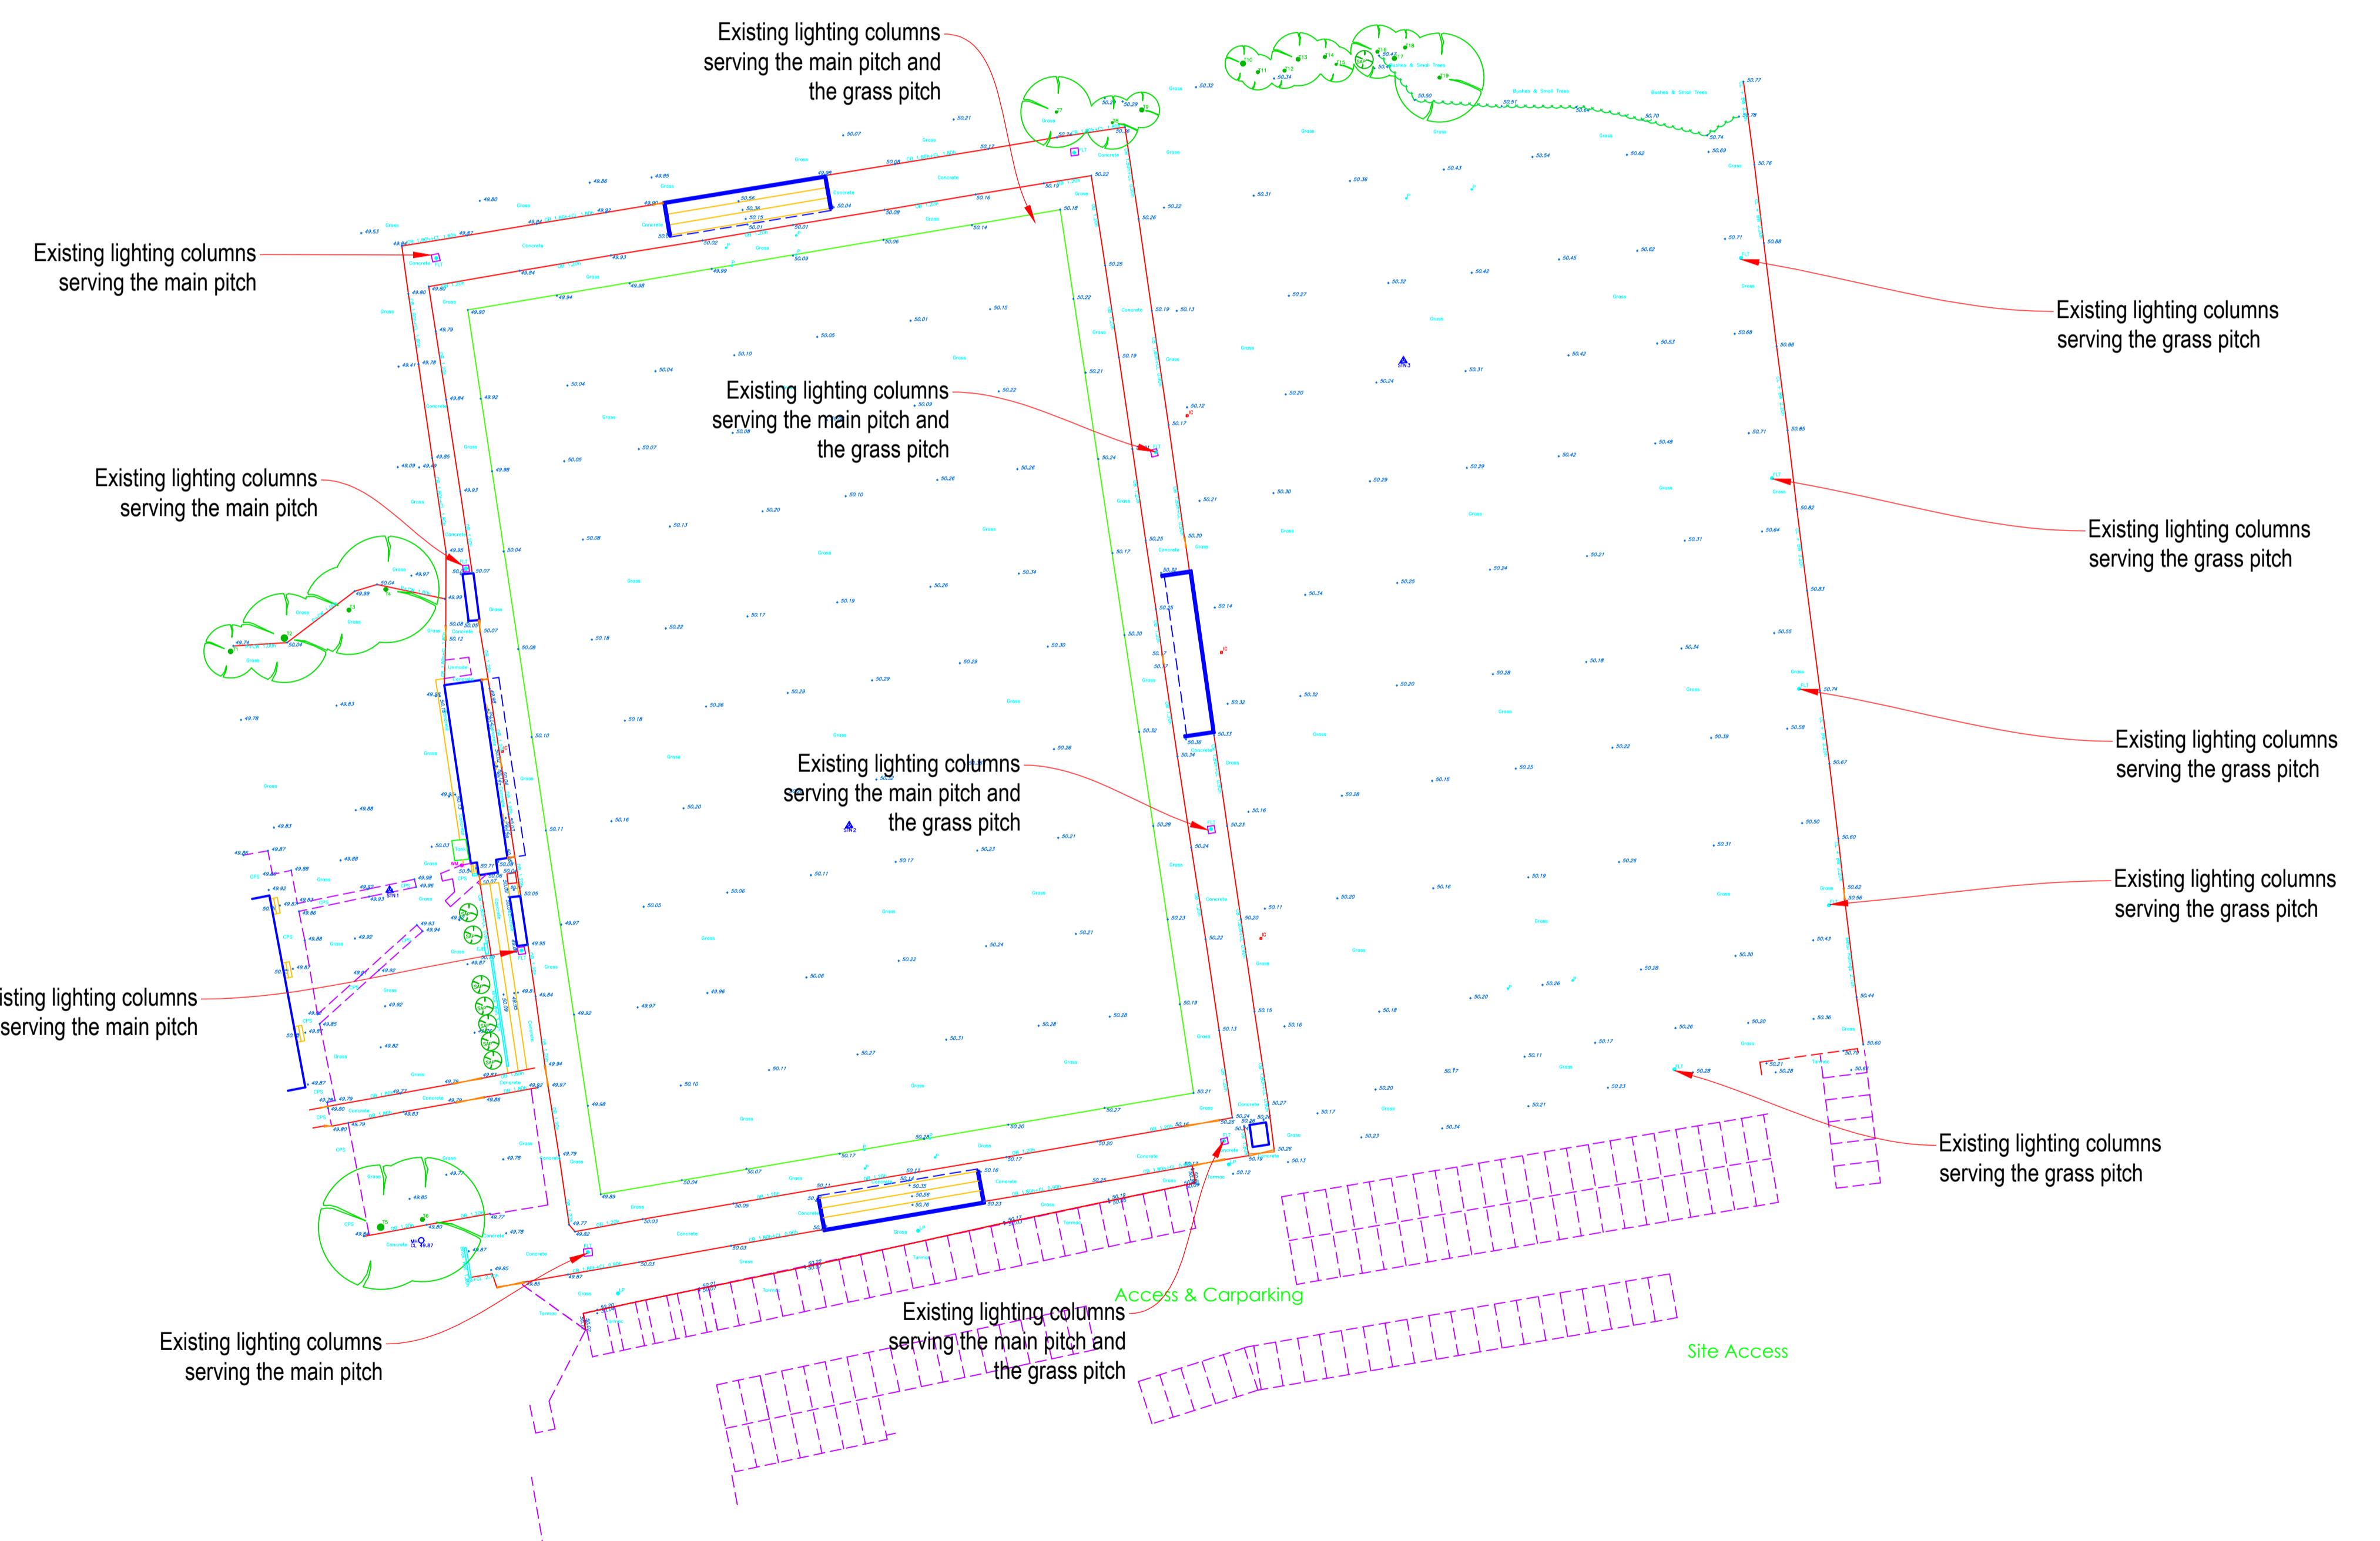

00	PLANNING ISSUE	ME	WB	29.03.23
REV	DESCRIPTION	REV	CK	
SSL Surfacing Standards Limited SPORTS PITCH CONSULTANTS				
AUTHOR	ME			
TITLE				
Uxbridge FC Artificial Turf Pitch Topographical Survey				
PROJECT	SSL2475	SCALE	1:500	SIZE
DRAWING No	01	REVISION	00	