


Uxbridge FC


Artificial Turf Pitch

0 0.2M 0.5M

SSL
Surfacing Standards Limited
CONSULTANTS
Surfacing Standards LTD
1a Perth House, Corby
Northants NN17 5JG
01536 491212

1. DO NOT SCALE FROM DRAWING. ALL DIMENSIONS TO BE CHECKED ON SITE PRIOR TO COMMENCEMENT OF WORKS.
2. THIS DRAWING IS COPYRIGHT TO SURFACING STANDARDS LTD
3. ALL PERSONNEL SHOULD BE AWARE OF THE HEALTH AND SAFETY PLAN WHICH IS RELEVANT IN THE SITE MANAGERS OFFICE

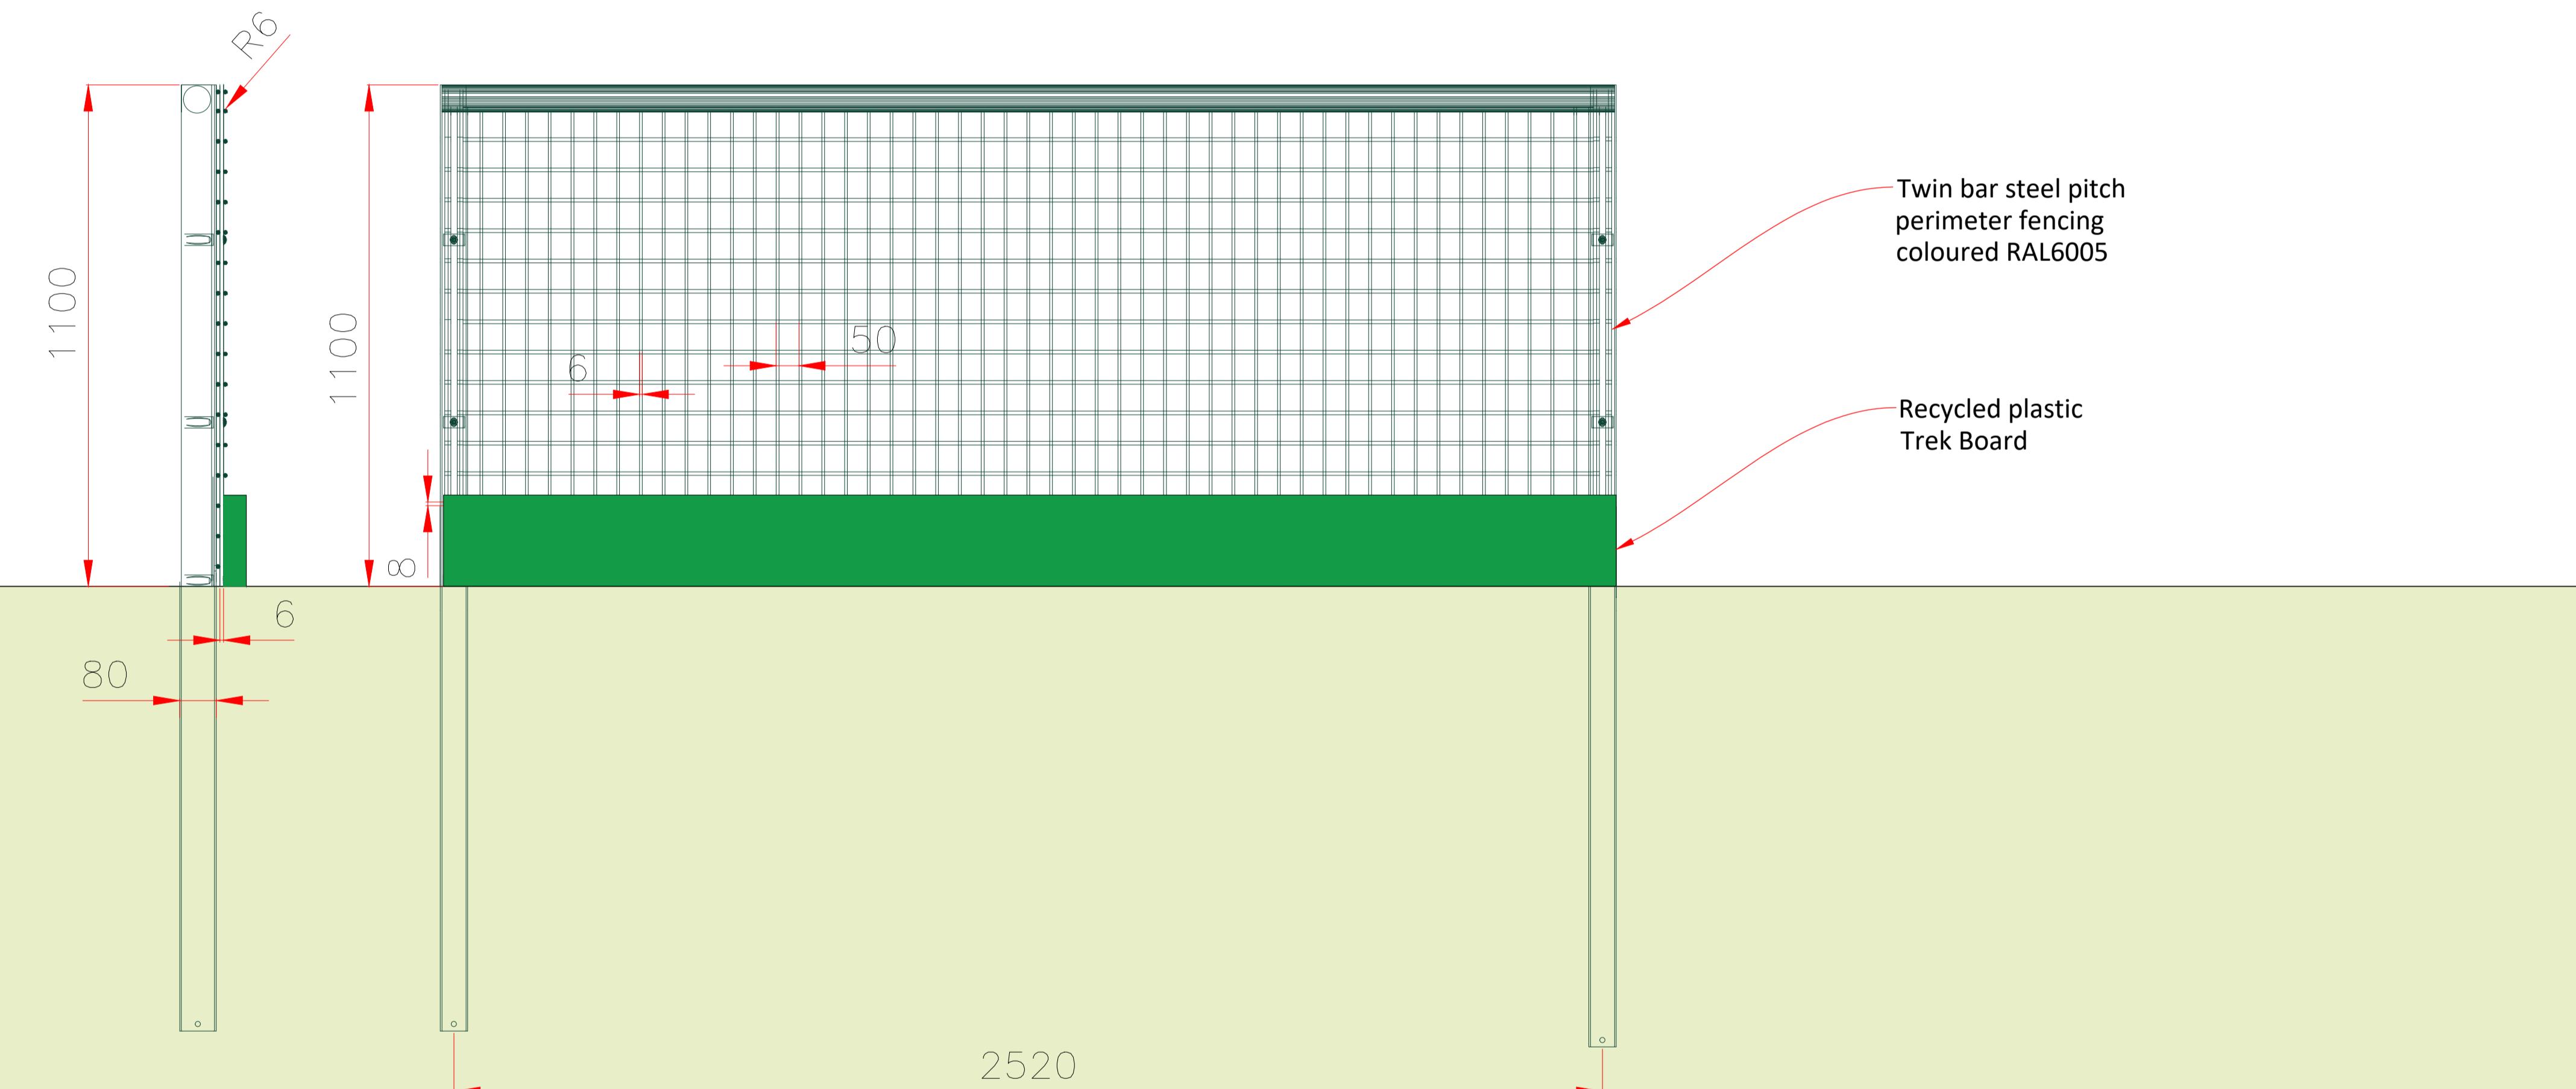

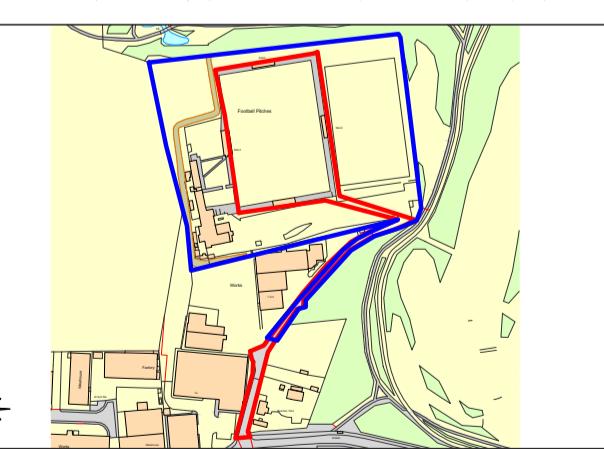00	PLANNING ISSUE	ME	WB	29.03.23
REV	DESCRIPTION	REV	CK	DATE
SSL Surfacing Standards Limited SPORTS PITCH CONSULTANTS				
				
ME				
TITLE				
Uxbridge FC Artificial Turf Pitch Fencing Elevation				
PROJECT	SSL2475	SCALE	1:10	SIZE A1
DRAWING No	06	REVISION	00	