




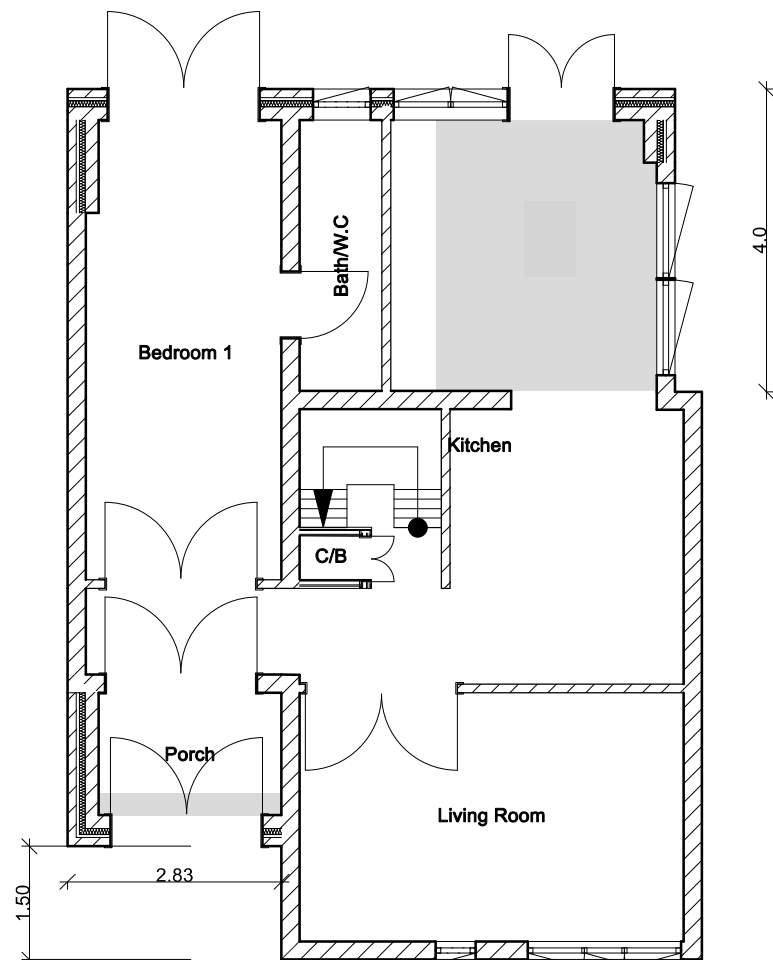


Proposed Ground Floor

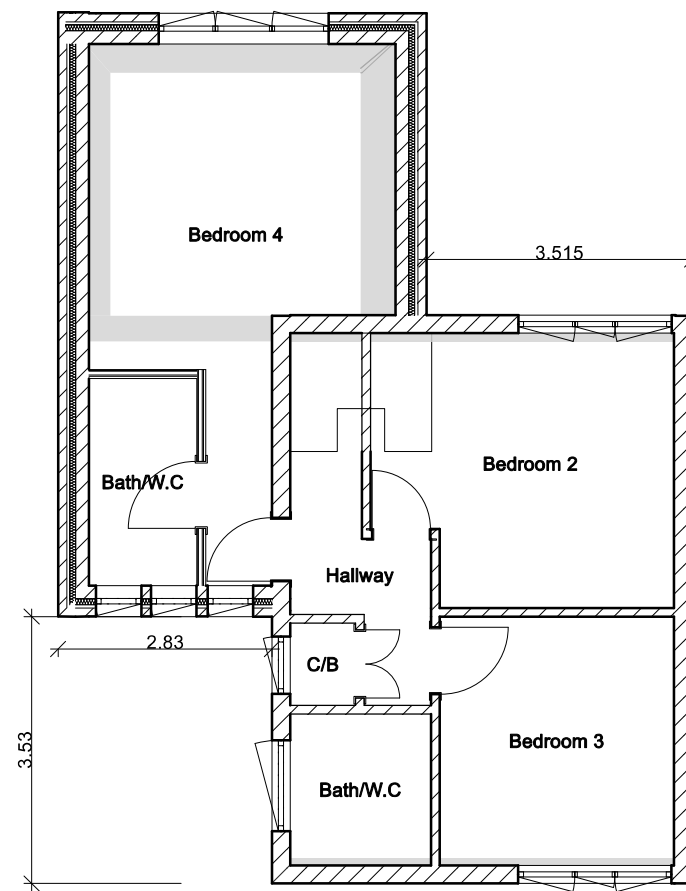


Proposed First Floor

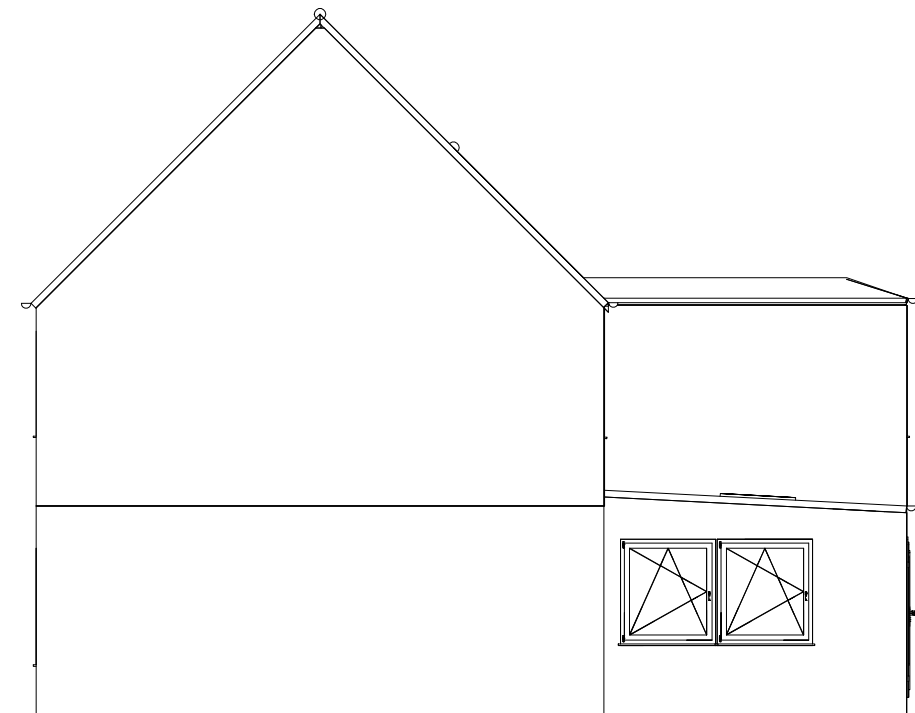


Proposed Side Elevation

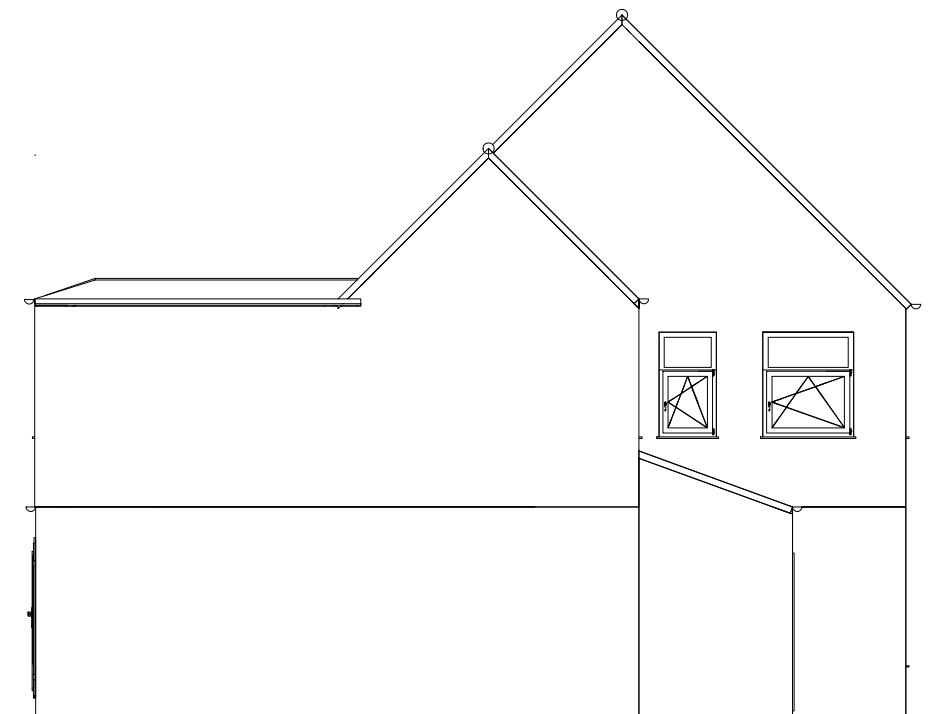


Proposed Side Elevation

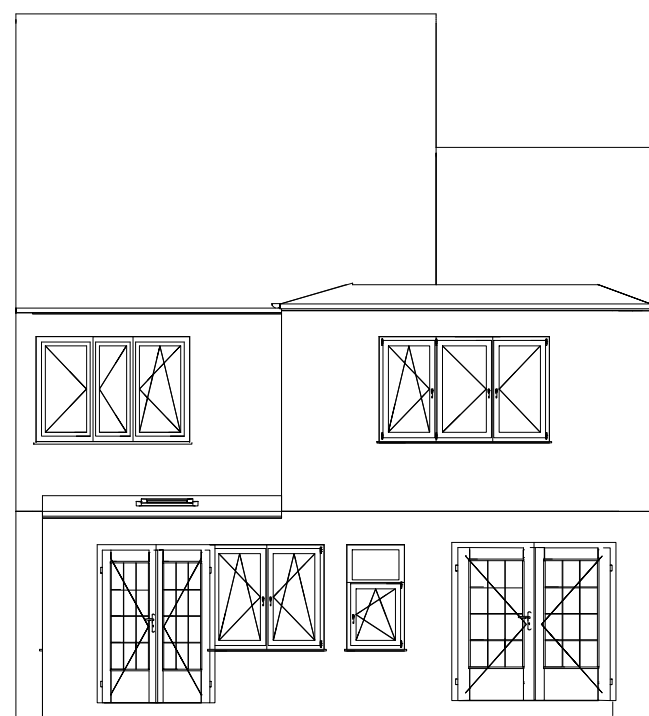

Proposed Rear Elevation

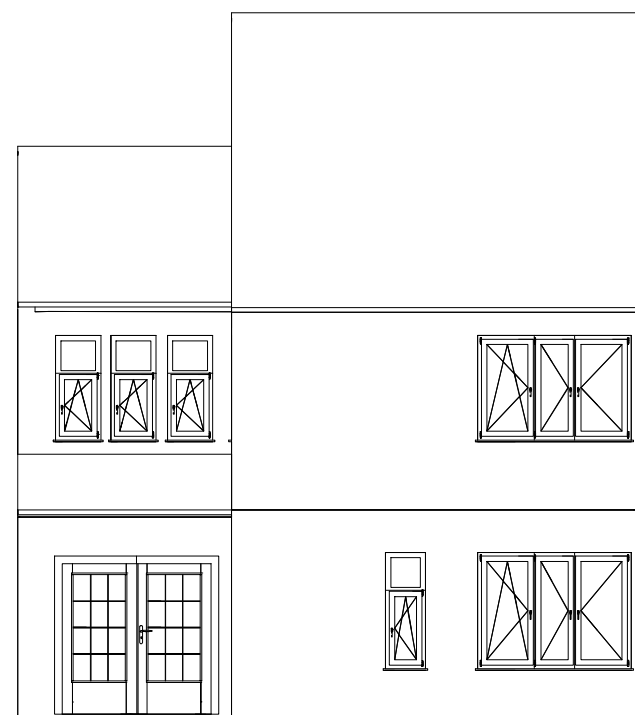

Proposed Front Elevation

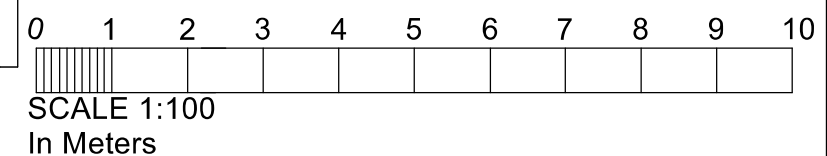

Drawing title:
Proposed Plans and Elevations

Client: Mr Jolly Khosla
Address: 69, Brampton Road,
Hillingdon
UB10 0DR

Scale:
1:100

Dwg. no. : 69BR02
Rev: 01

Date created: 14/01/25