


Fully fabricated 10swg aluminium letters with welded joints and inset reinforcement subject to a powder coated finish. The fabricated letters located over 10mm polycarbonate backtrays which are set off the building by 25mm by way of mechanical fixings which are set behind letters and are not visible. Letters have Inset 24 volt LEDs will provide the halo illumination. This is a low level lighting effect, the illumination will only be seen with the onset of dusk.

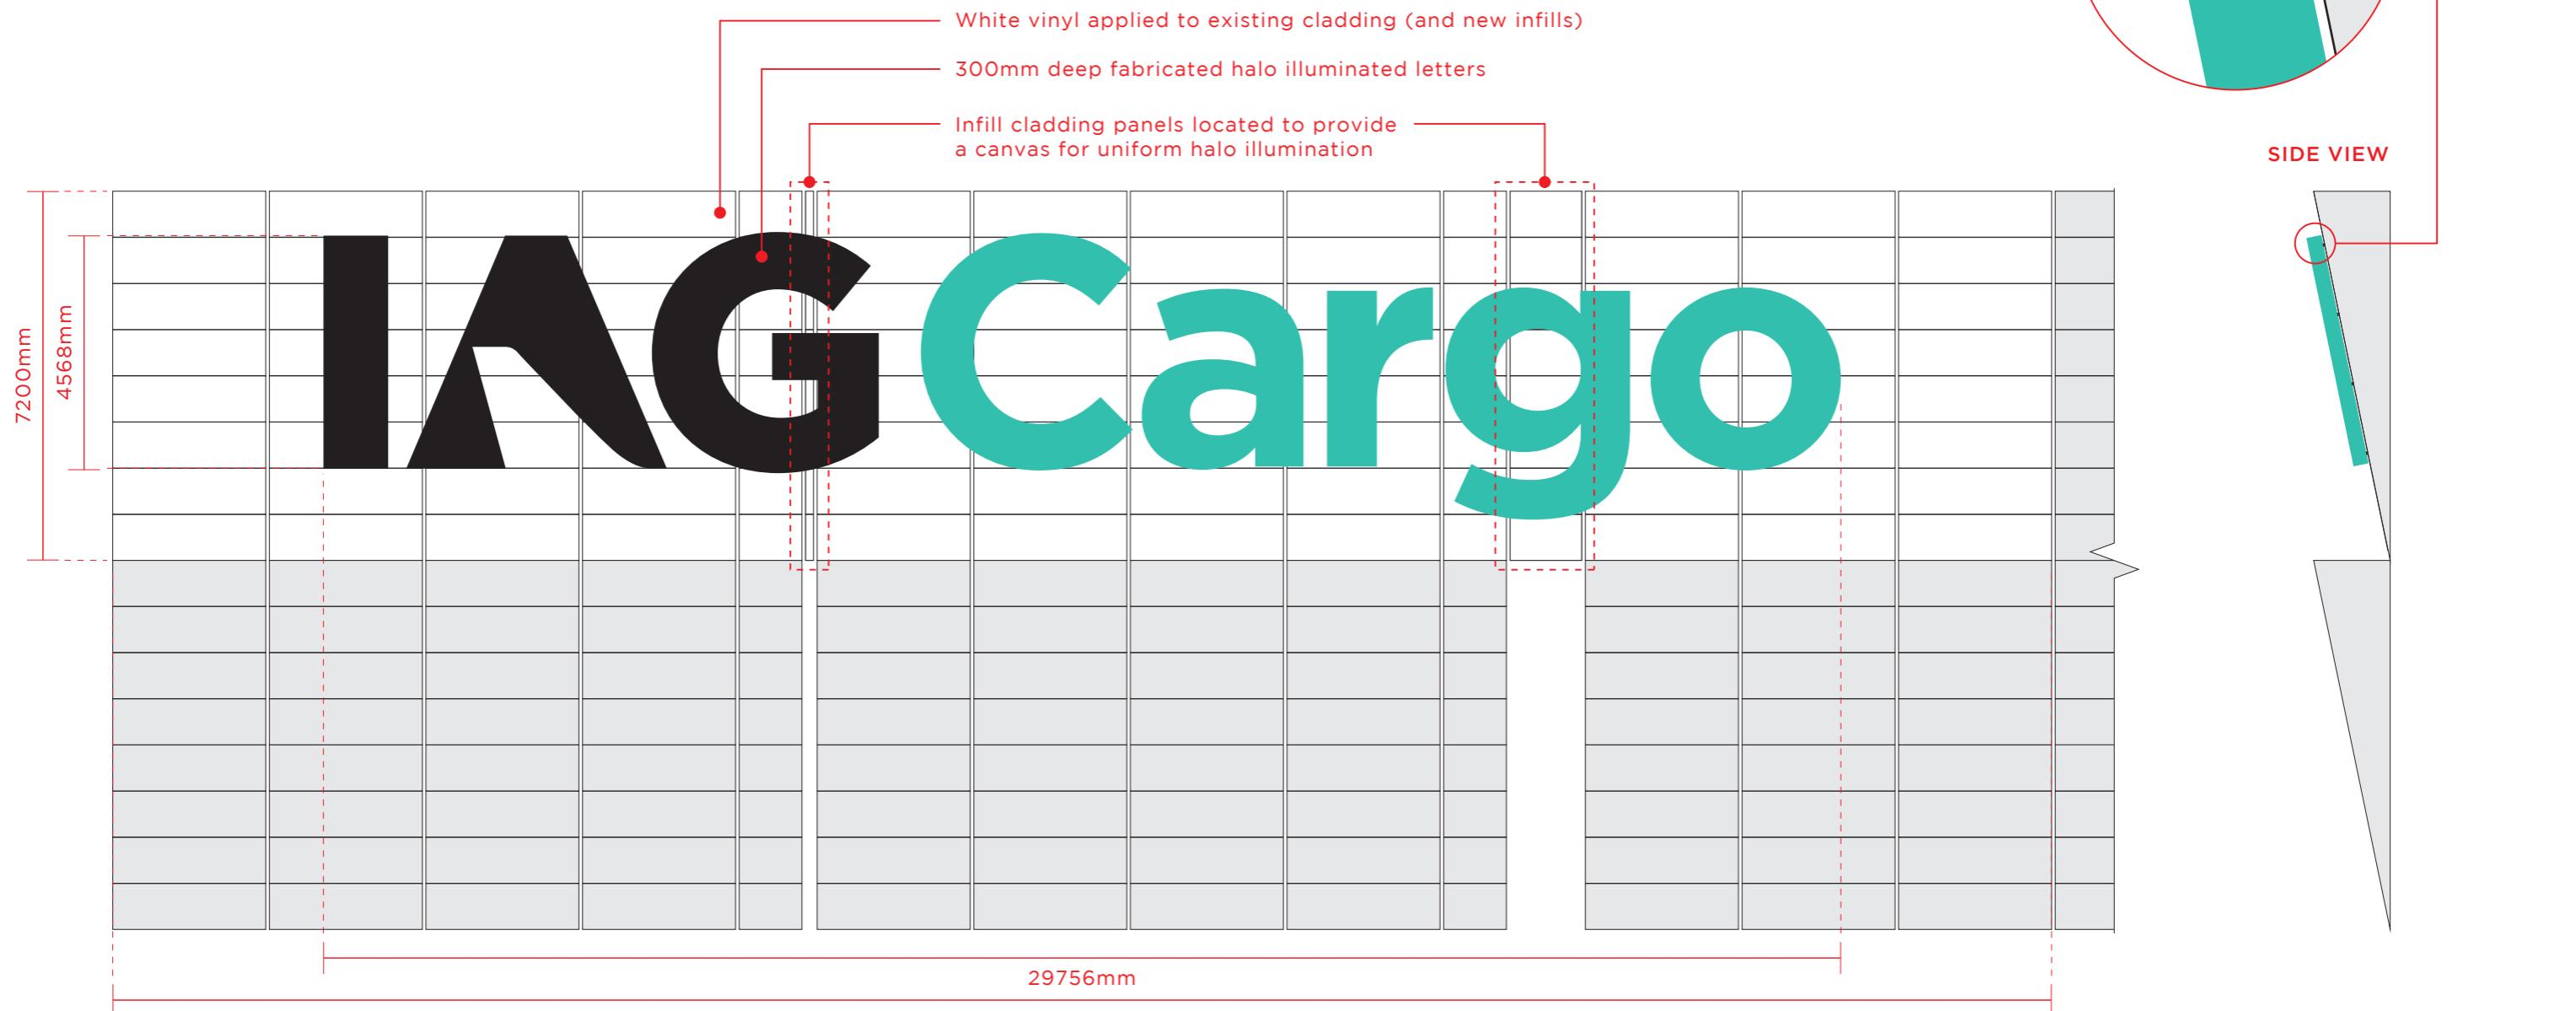

0 1m 2m 4m 7m 10m  
1:125 @A3

Large Version  
QTY: 1

client IAG Cargo  
project Ascentis High Level Logo - Airside - Planning  
job no AO57598 dwg no 00  
date / revision 27.11.25 / 4 scale 1:125@A3 drawn by JS page 1 of 5


Colour  
■ Pantone 7465 C  
■ Black  
□ White

Rev Date Purpose of issue  
1 27.10.25 Issued for client planning document  
2 30.10.25 Specification additions  
3 13.11.25 Superimposing added to Page 2  
4 27.11.25 Scale bar added

By  
JS  
JS  
JS  
JS  
SF014/6  
© signbox ltd

signbox®

T 01784 438688  
E sales@signbox.co.uk

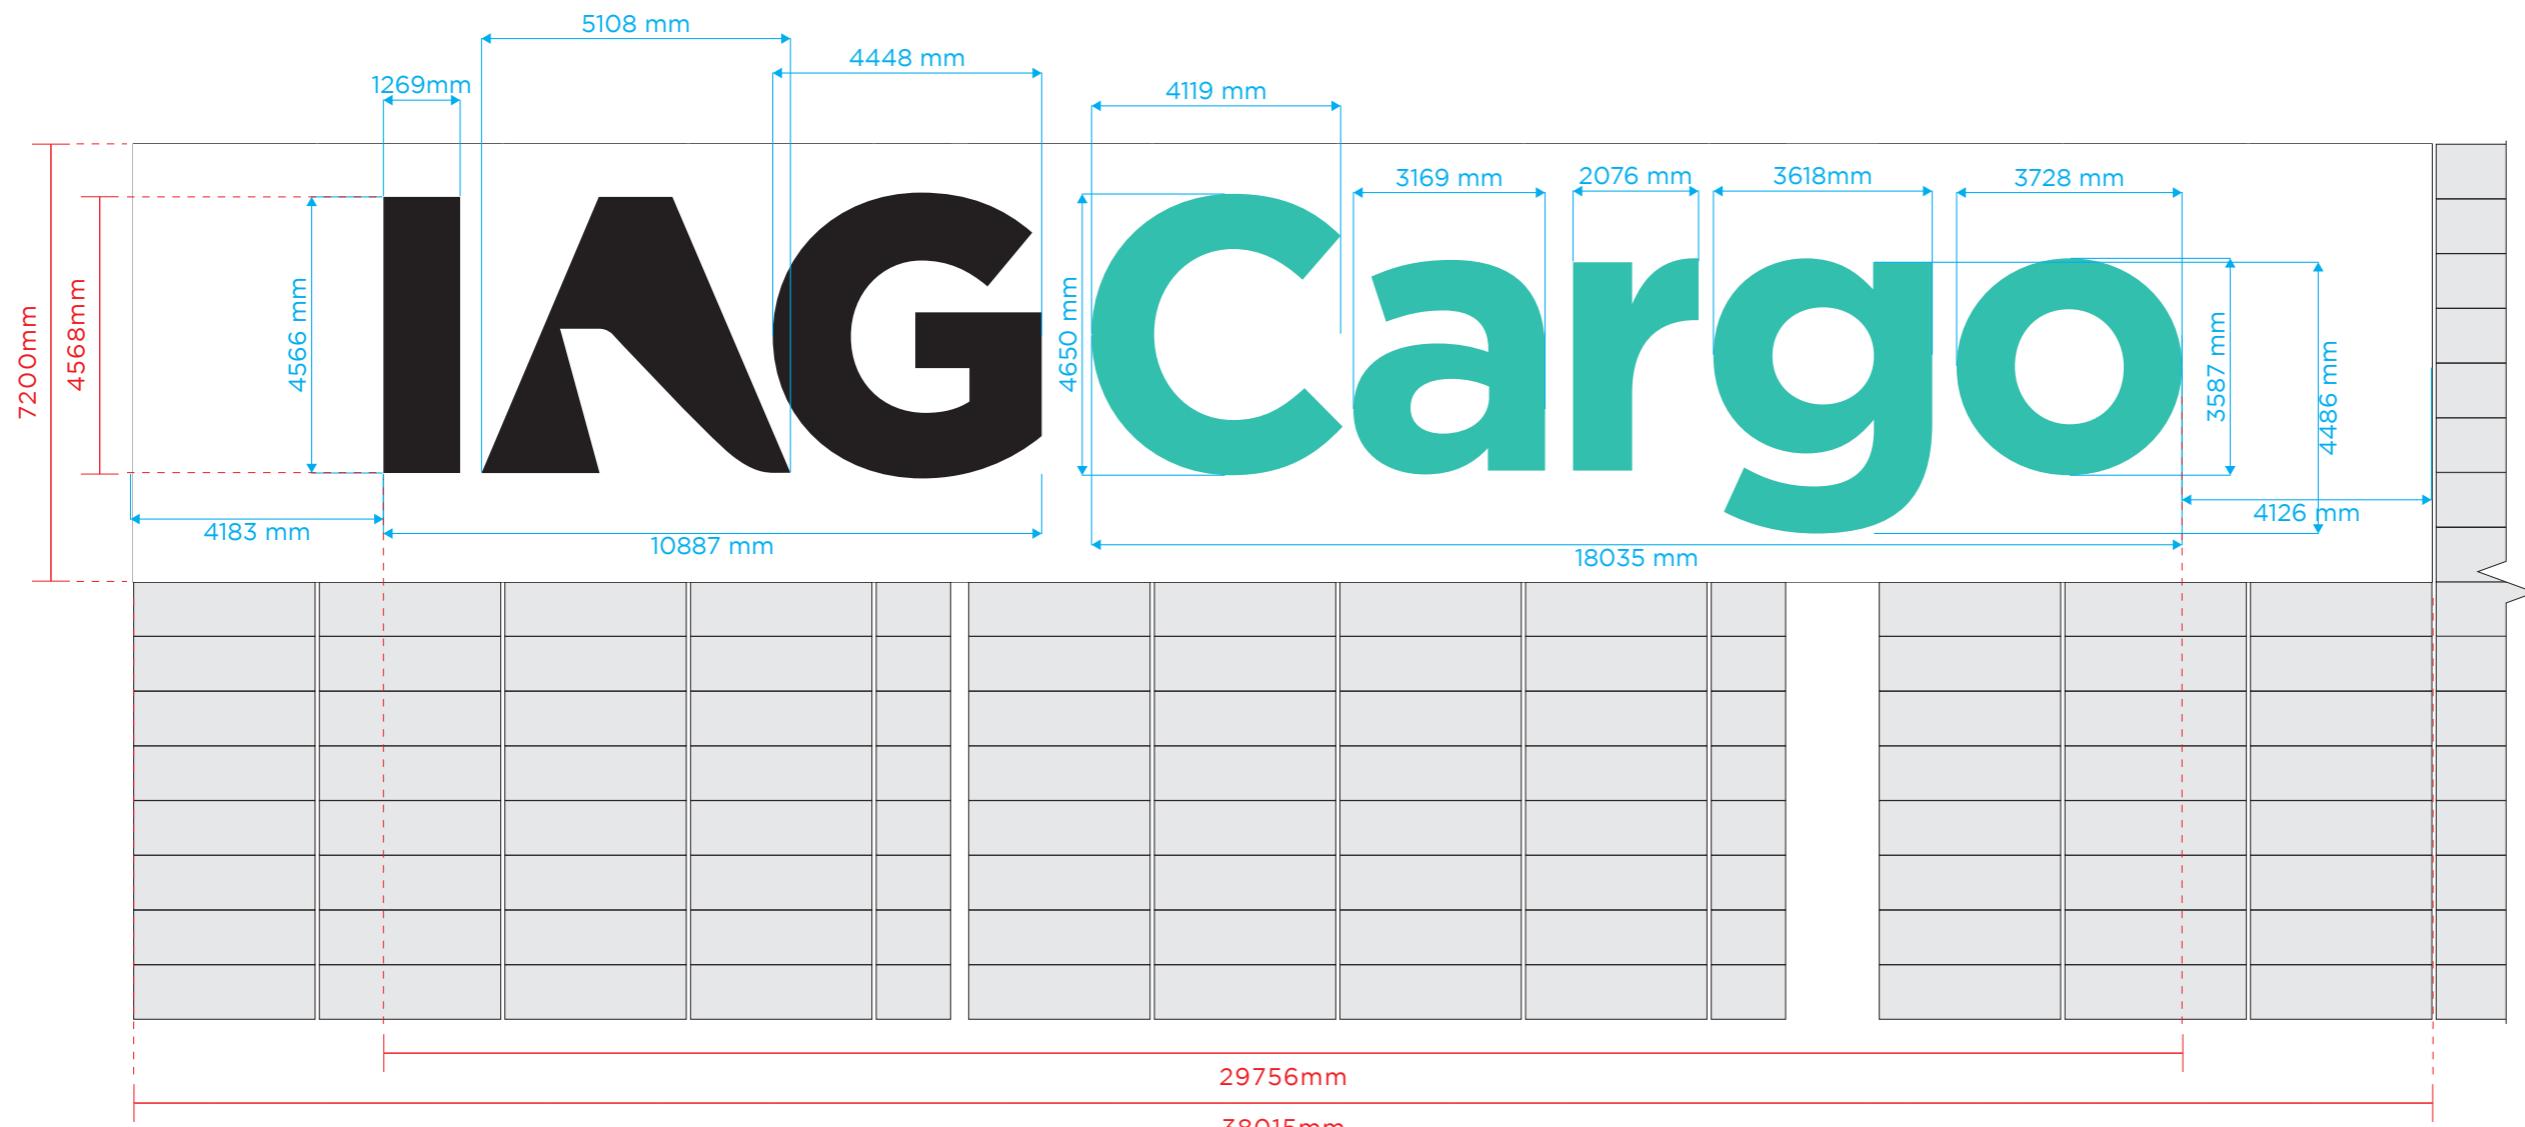

Built-up Halo Illuminated Letters over Vinyl Background

Large Version

QTY: 1

0 1m 2m 4m 7m 10m

1:125 @A3

client IAG Cargo  
 project Ascentis High Level Logo - Airside - Planning  
 job no AO57598 dwg no 00  
 date / revision 27.11.25 / 4  
 scale 1:125 @A3  
 drawn by JS  
 page 2 of 5

Colour  
 Pantone 7465 C  
 Black  
 White


Rev Date Purpose of issue  
 1 27.10.25 Issued for client planning document  
 2 30.10.25 Specification additions  
 3 13.11.25 Superimposing added to Page 2  
 4 27.11.25 Scale bar added

By  
 JS  
 JS  
 JS  
 JS



SF014/6

signbox®  
 T 01784 438688  
 E sales@signbox.co.uk

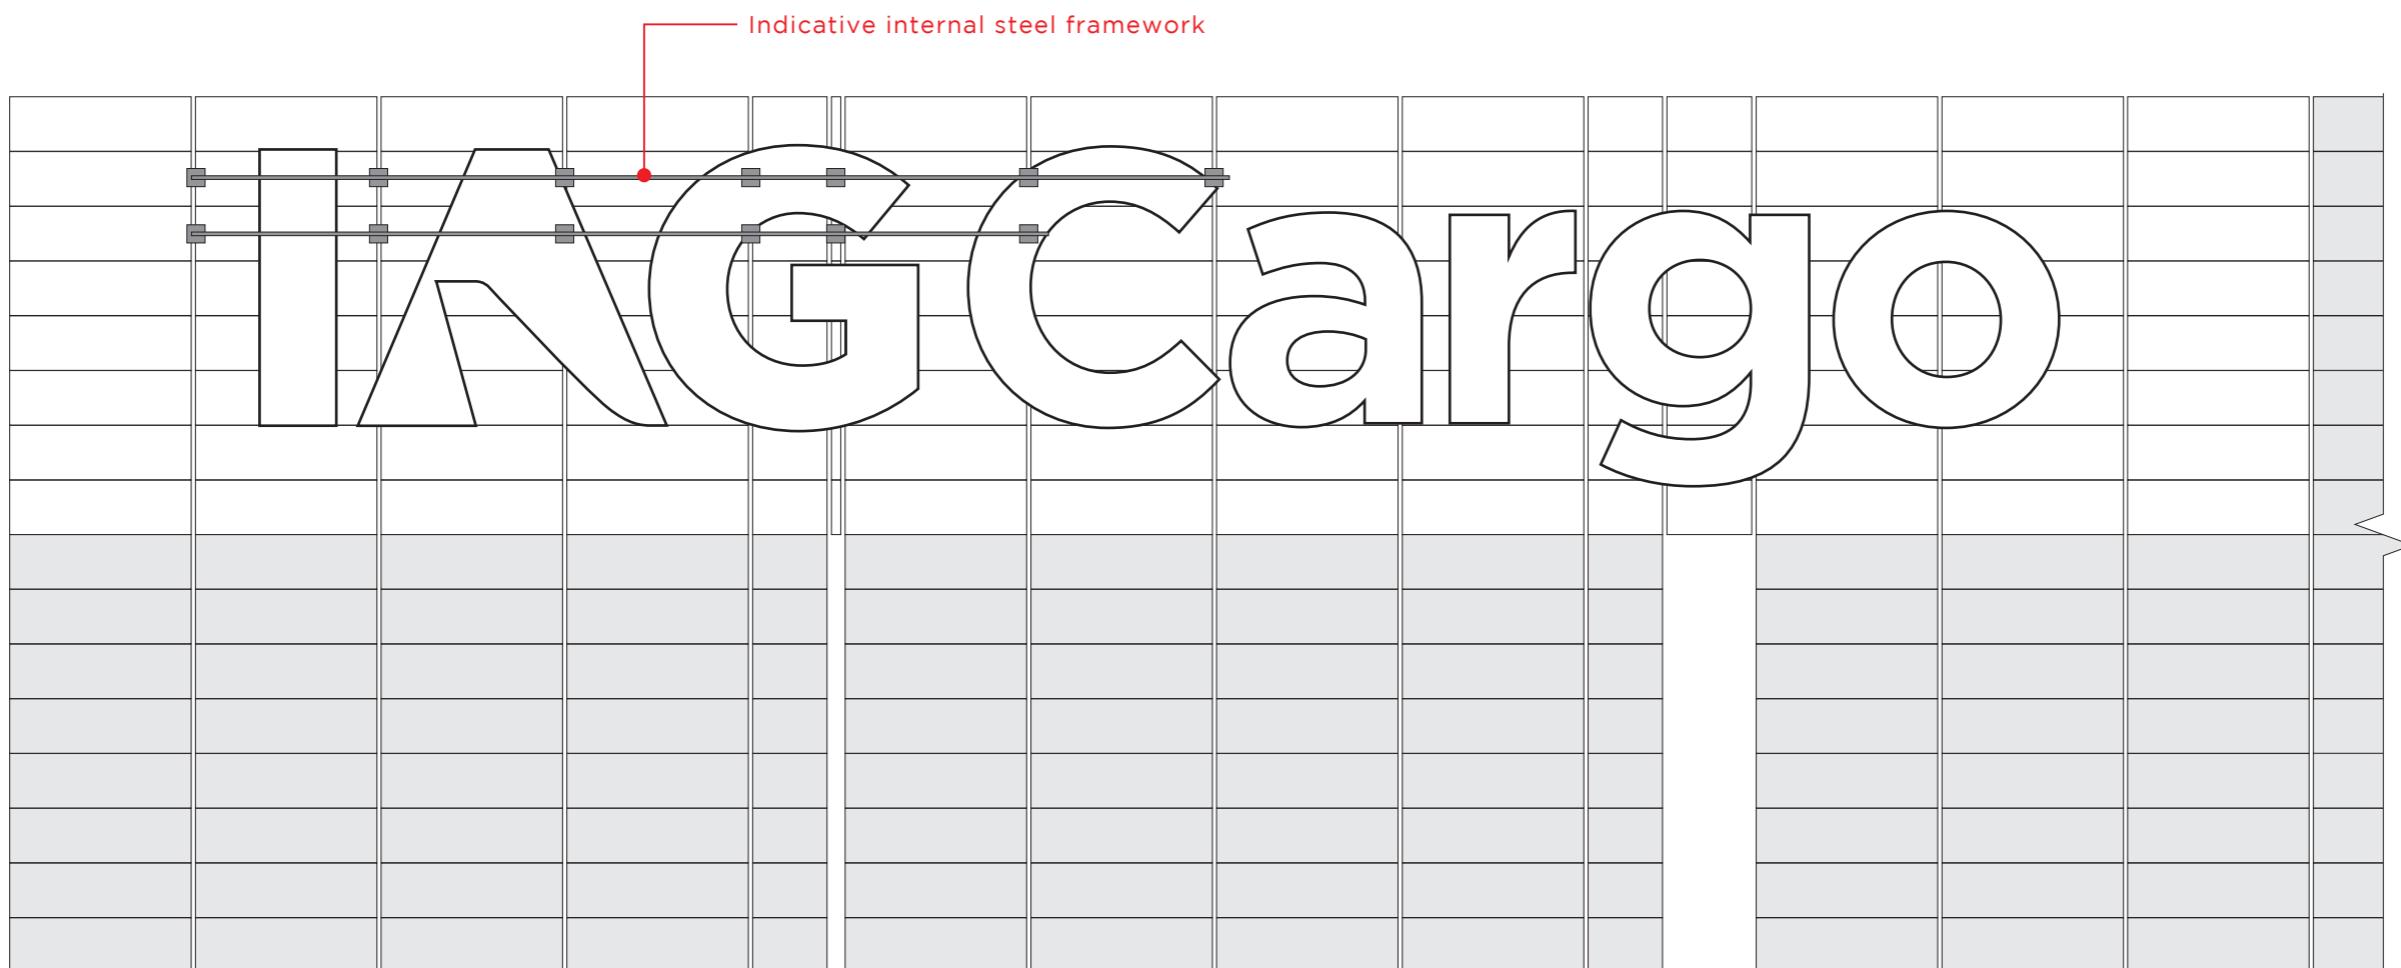

0 1m 2m 4m 7m 10m  
  
 1:125 @A3

### Built-up Halo Illuminated Letters over Vinyl Background

Large Version

QTY: 1

client IAG Cargo  
 project Ascentis High Level Logo - Airside - Planning  
 job no AO57598 | dwg no 00  
 date / revision 27.11.25 / 4 | scale 1:125 @A3 | drawn by JS | page 3 of 5

Colour  
 Pantone 7465 C  
 Black  
 White

Rev Date Purpose of issue  
 1 27.10.25 Issued for client planning document  
 2 30.10.25 Specification additions  
 3 13.11.25 Superimposing added to Page 2  
 4 27.11.25 Scale bar added

By  
 JS  
 JS  
 JS  
 JS




SFO14/6  
 © signbox Ltd



T 01784 438688  
 E sales@signbox.co.uk

SIDE VIEW

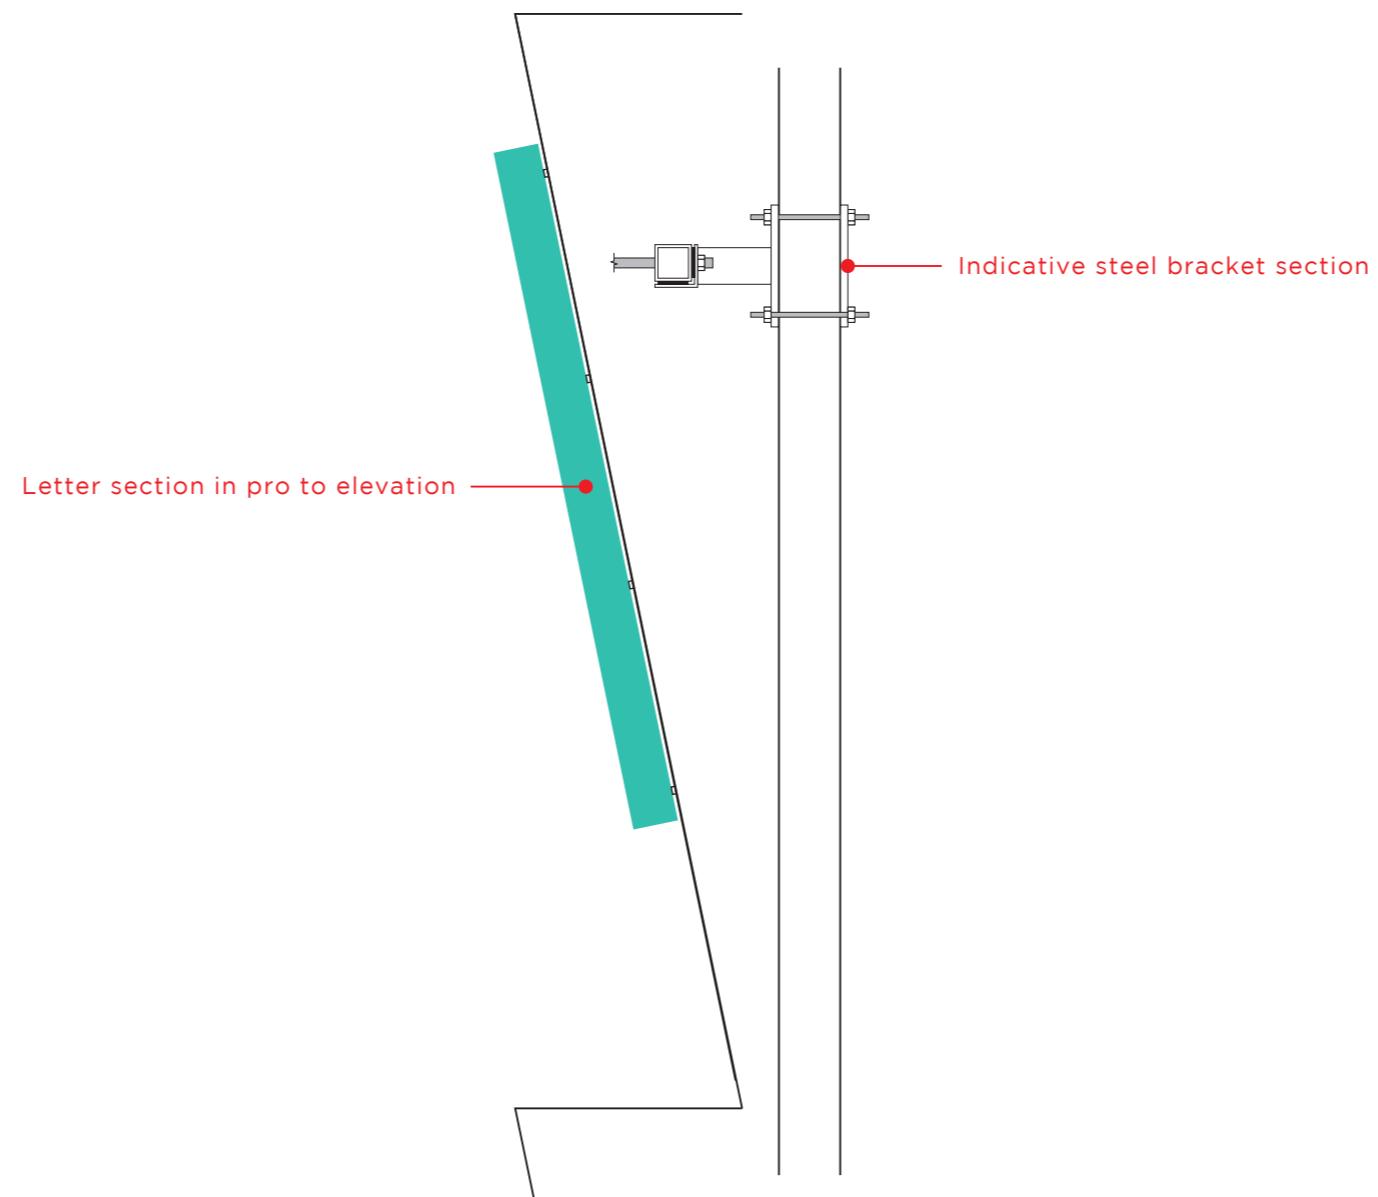

Built-up Halo Illuminated Letters over Vinyl Background  
Large Version

QTY: 1

client IAG Cargo  
project Ascentis High Level Logo - Airside - Planning  
job no AO57598 dwg no 00  
date / revision 27.11.25 / 4 scale 1:50@A3 drawn by JS page 4 of 5

Colour  
■ Pantone 7465 C  
■ Black  
□ White

Rev Date Purpose of issue  
1 27.10.25 Issued for client planning document  
2 30.10.25 Specification additions  
3 13.11.25 Superimposing added to Page 2  
4 27.11.25 Scale bar added

By  
JS  
JS  
JS  
JS  
SF014/6  
© signbox Ltd



T 01784 438688  
E sales@signbox.co.uk



Dedicated transport by way of hiab and low-loader.

Specialist fabricated stillages to enable transport and craneage.

**Transportation**  
Large Version  
QTY: 1

client IAG Cargo  
project Ascentis High Level Logo - Airside - Planning  
job no AO57598 | dwg no 00  
date / revision 27.11.25 / 4 | scale NTS@A3 | drawn by JS | page 5 of 5

Colour  
 Pantone 7465 C  
 Black  
 White

Rev Date Purpose of issue  
1 27.10.25 Issued for client planning document  
2 30.10.25 Specification additions  
3 13.11.25 Superimposing added to Page 2  
4 27.11.25 Scale bar added

By  
JS  
JS  
JS  
JS



**signbox**  
ASCB Accredited Quality Standard  
ISO 9001

SFO14/6  
© signbox Ltd

T 01784 438688  
E sales@signbox.co.uk