



FRONT
PLAN

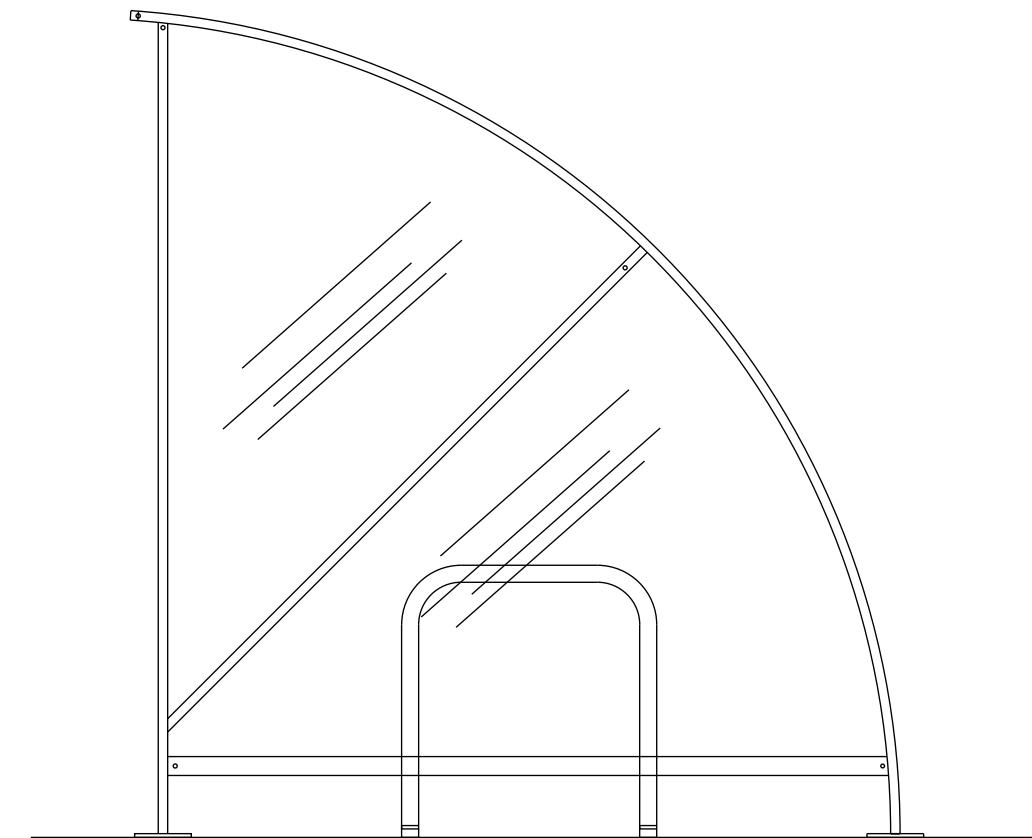

END ELEVATION

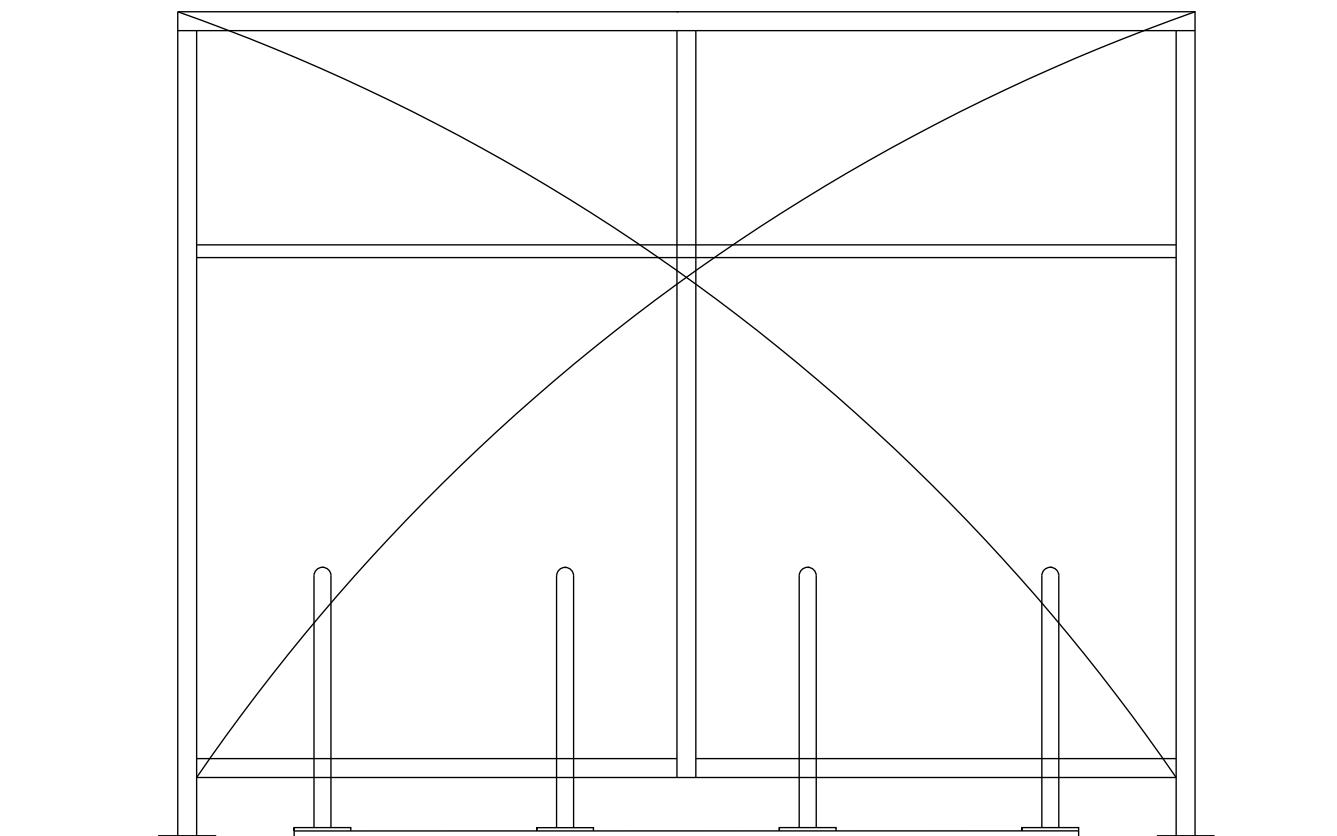

FRONT ELEVATION

Spec: Eco cycle Shelter and Rack

Ref: USP/ES8/4HR

Description: 8 Cycle capacity shelter with Sheffield toast rack

Size: 3050 mm Long x 2040 mm Wide x 2100 mm High

Rev	Date	Description	Drawn/ Checked
PROJECT TITLE			DRAWING TITLE
Format Standards			Covered Cycle Parking
DRAWN / CHECKED		DATE	SCALE
CS/PG		20.11.23	1:20 @ A3
DRAWING PURPOSE		JOB No	
TOWN PLANNING		DRAWING No	
		SD-SK001	
		Rev	
		Rev	
 PUREGYM			
Pure Gym Ltd Town Centre House The Merrion Centre Leeds LS2 8LY			
e: architecture@puregym.com t: 0113 285 8787 w: www.puregym.com			