


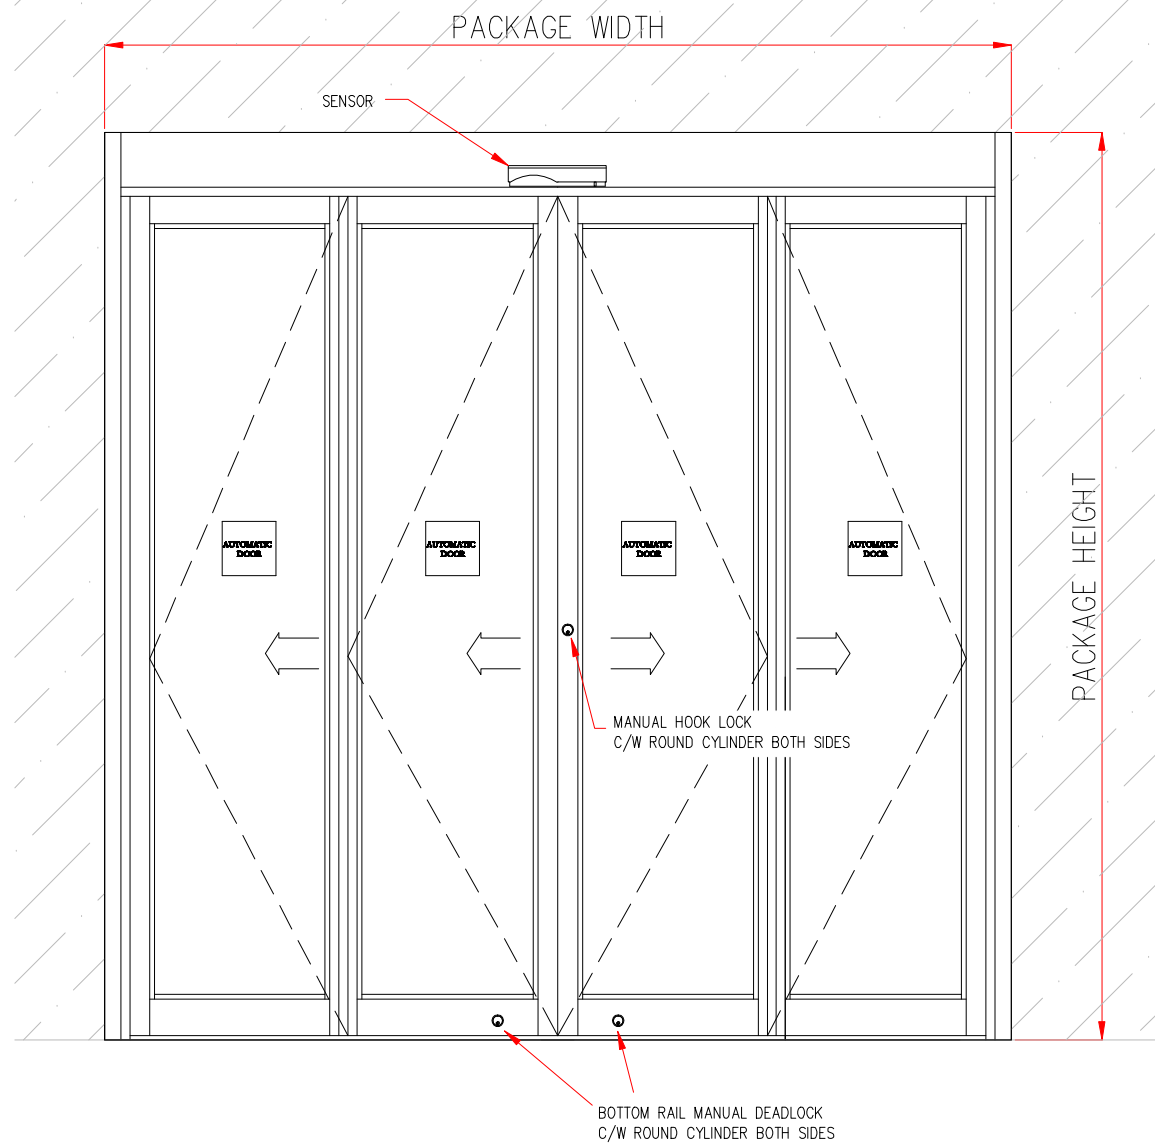

NOTES:

SYSTEM:

- BI-FOLD RH-LH

OPERATOR:

- HORTON 4000 SERIES

GLAZING:

- 6.4MM CLEAR LAM GLASS

FINISH:

- PPC TO STANDARD RAL / BS COLOUR

ENTRY ACTIVATION:

- COMBI ACTIVATION & THRESHOLD SAFETY SENSOR

EXIT ACTIVATION:

- COMBI ACTIVATION & THRESHOLD SAFETY SENSOR

SAFETY:

- COMBI ACTIVATION & THRESHOLD SAFETY SENSORS
- RUBBER FINGERGUARD
- OPTIONAL SAFETY BARRIERS
- BREAK-OUT MECHANISM



LOCKING:

- X3 MANUAL LOCKS C/W ROUND CYLINDERS INT & EXT
- OPTIONAL IN-HEAD SOLENOID LOCK FOR ACCESS CONTROL SYSTEM



OTHER ITEMS

- 4-POSITION OPERATION KEYSWITCH
- OPTIONAL 12MM THRESHOLD
- UPS BATTERY BACK-UP

	MINIMUM	MAXIMUM
PACKAGE WIDTH	1800MM	2500MM
CLEAR OPENING WIDTH	1400MM	2100MM
PACKAGE HEIGHT	2277MM	2500MM

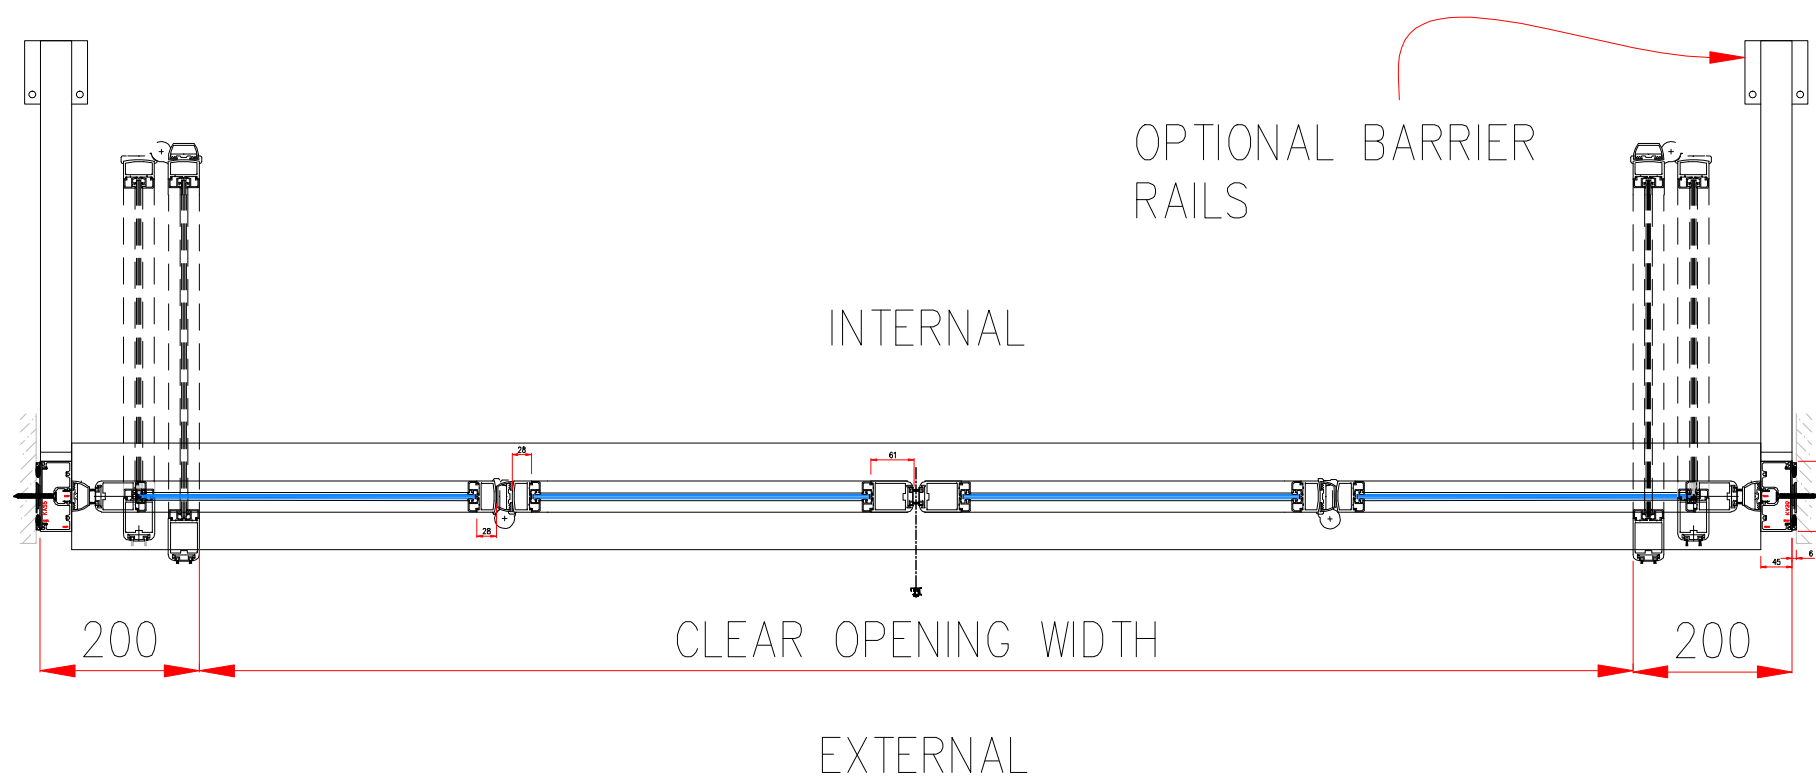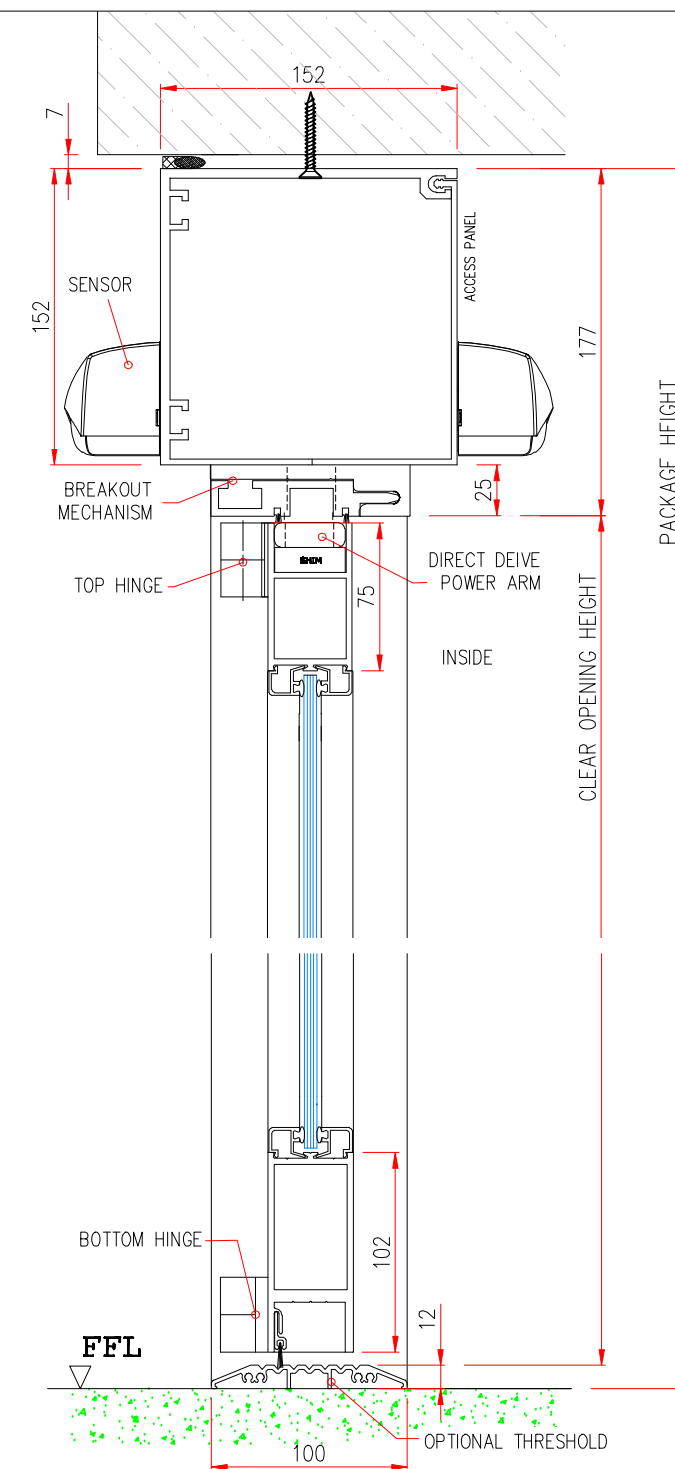

THRESHOLD OPTIONS

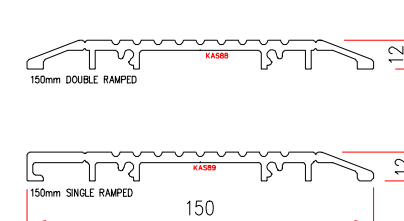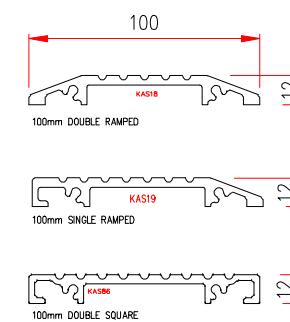

Dwg Title	4000 BI-FOLD LH-RH		
Drawn By	C.CHADD	Date drawn	11.05.16
Dwg. No.	A3.1	Rev.	-