





SCALE - 1 : 100.

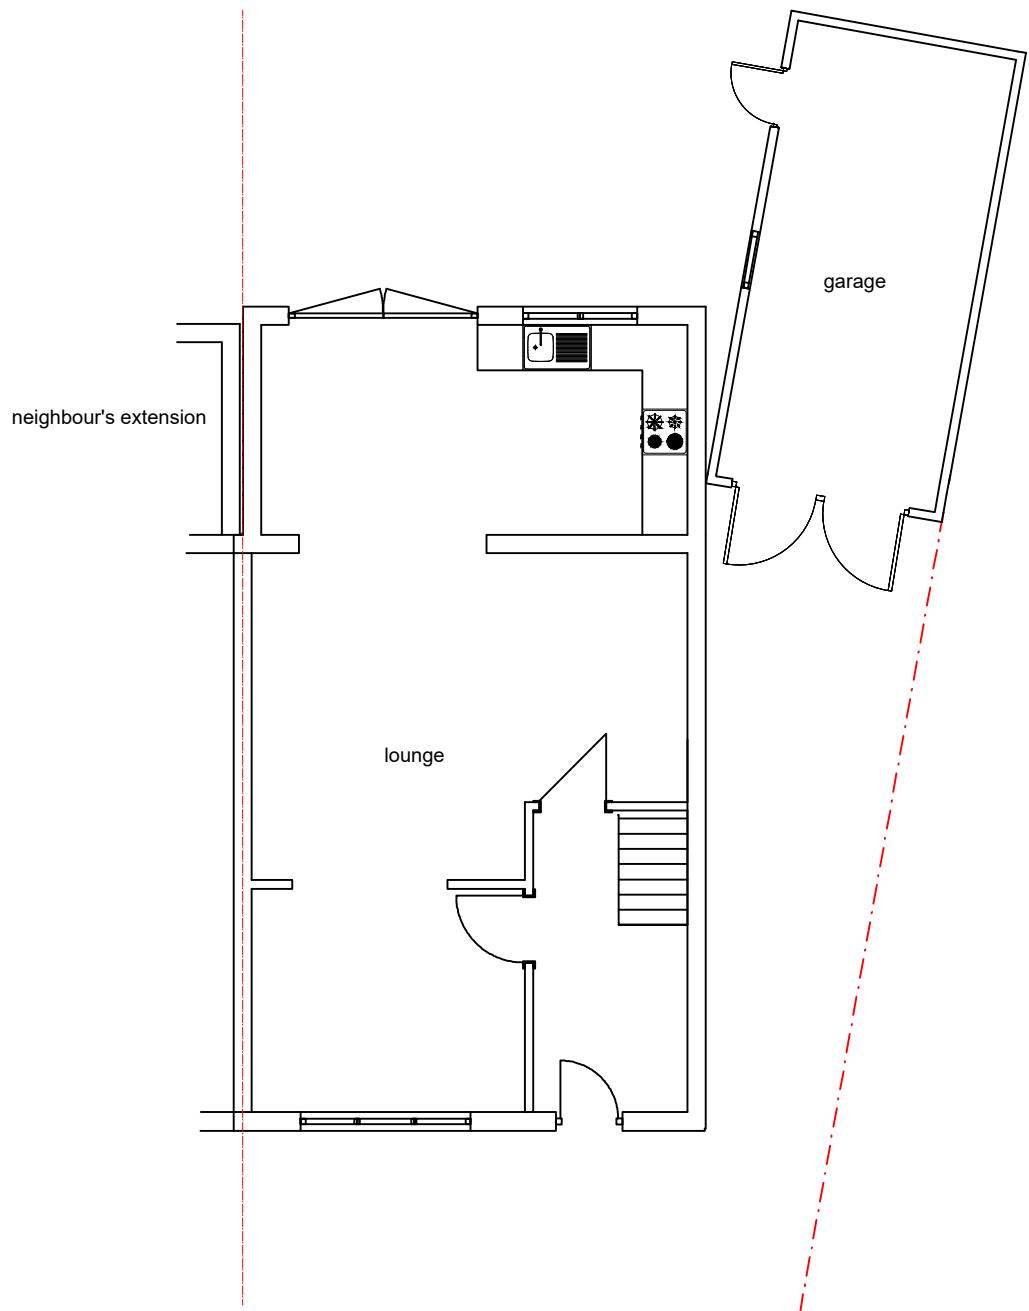

EXISTING GROUND FLOOR PLAN

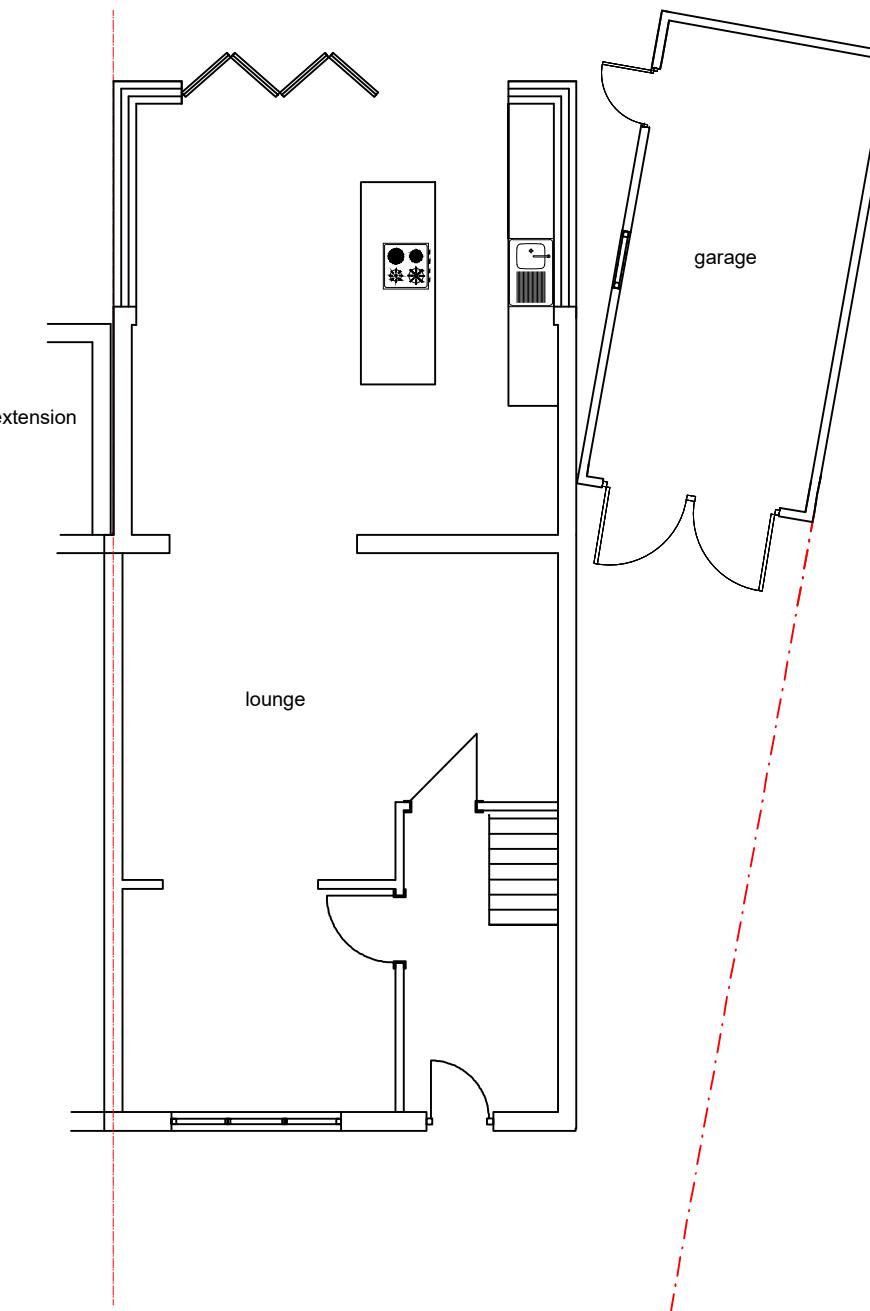

PROPOSED GROUND FLOOR PLAN

M C S DESIGN	
Architectural Services	
Millennium Creative Services Design	
client:	RIVENDELL, 8A PRIORY LANE, BRACKNELL, RG42 2JU
mob:	07989319224
tel:	0333 006 5529
fax:	0333 006 5529
email:	info@mcsdesignservices.co.uk
www:	mcsdesignservices.co.uk
client:	MRS. RAJANA SIVABALAN
site:	27 MARIAN CLOSE, HAYES, UB4 9DA
project:	SINGLE STOREY REAR EXTENSION
title:	EXISTING AND PROPOSED GROUND FLOOR PLANS
status:	HOUSEHOLDER PLANNING APPLICATION
drawing number:	RAJANA/PLAN/002
scale:	1:100 @ A3
drawn:	Kaleem Janjua B.Arch.
date:	24th October 2024
revision:	