





PROPOSED FRONT ELEVATION
SCALE= 1:100



PROPOSED REAR ELEVATION
SCALE= 1:100

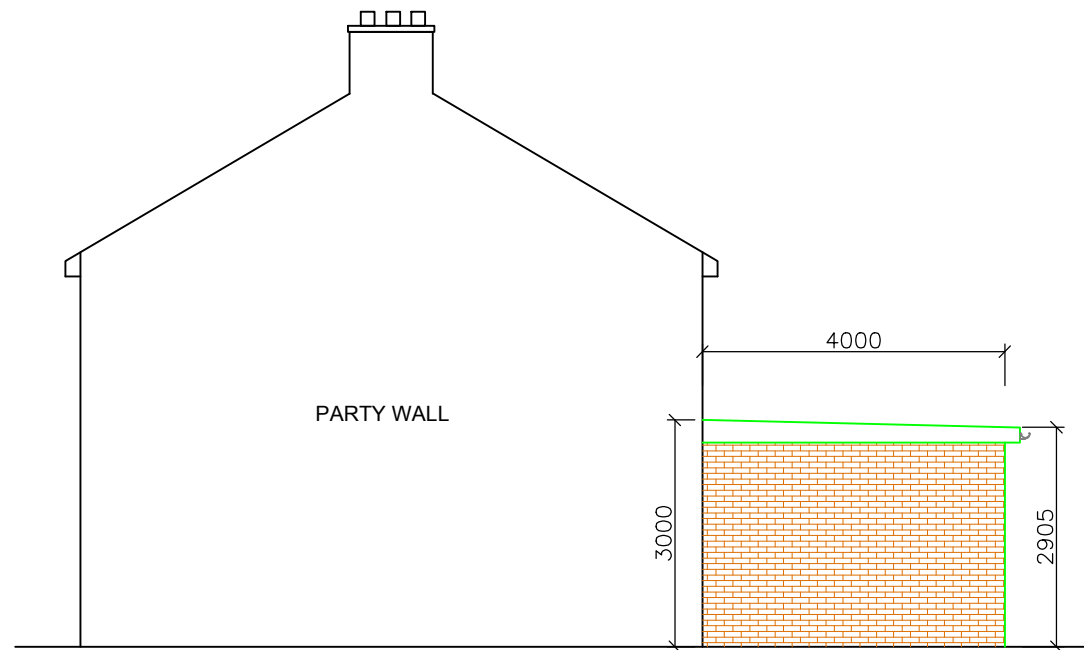

PROPOSED SIDE ELEVATION(P#106)
SCALE= 1:100

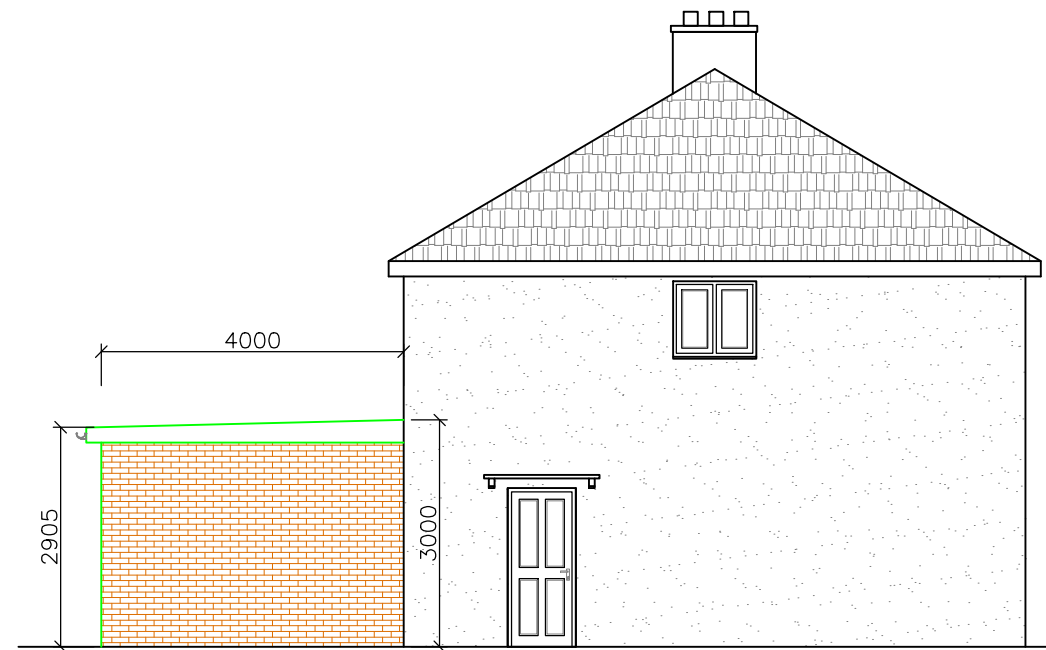

PROPOSED SIDE ELEVATION (P#104A)
SCALE= 1:100

Rev.No	DATE	REV. NOTE
CAD REF		
Project Title		
4 METER SINGLE STOREY REAR EXTENSION		
Layout Name		
PROPOSED ELEVATIONS		
Client	MRS. SHAHLA TAZEEN	
Site	104 HUNTERS GROVE, HAYES UB3 3JF.	
Drawn By	Designed By	
MA	SA	
Drawing No	Revision No	
104HGH/A-04	00	
Compass	Date	Scale
	07-02-2025	1:100@A3
	Project No	Sheet No
		-
HEAD OFFICE : S A Design & Management Ltd 65 Hunters grove, Hayes, UB3 3JE. E: saudahmad67@gmail.com M: +44 7930880404		
THIS DRAWING IS A COPYRIGHT OF S A DESIGN & MANAGEMENT LTD AND MUST NOT BE DUPLICATED OR REPRODUCED WITHOUT PERMISSION FROM THE COMPANY.		