




Front Elevation

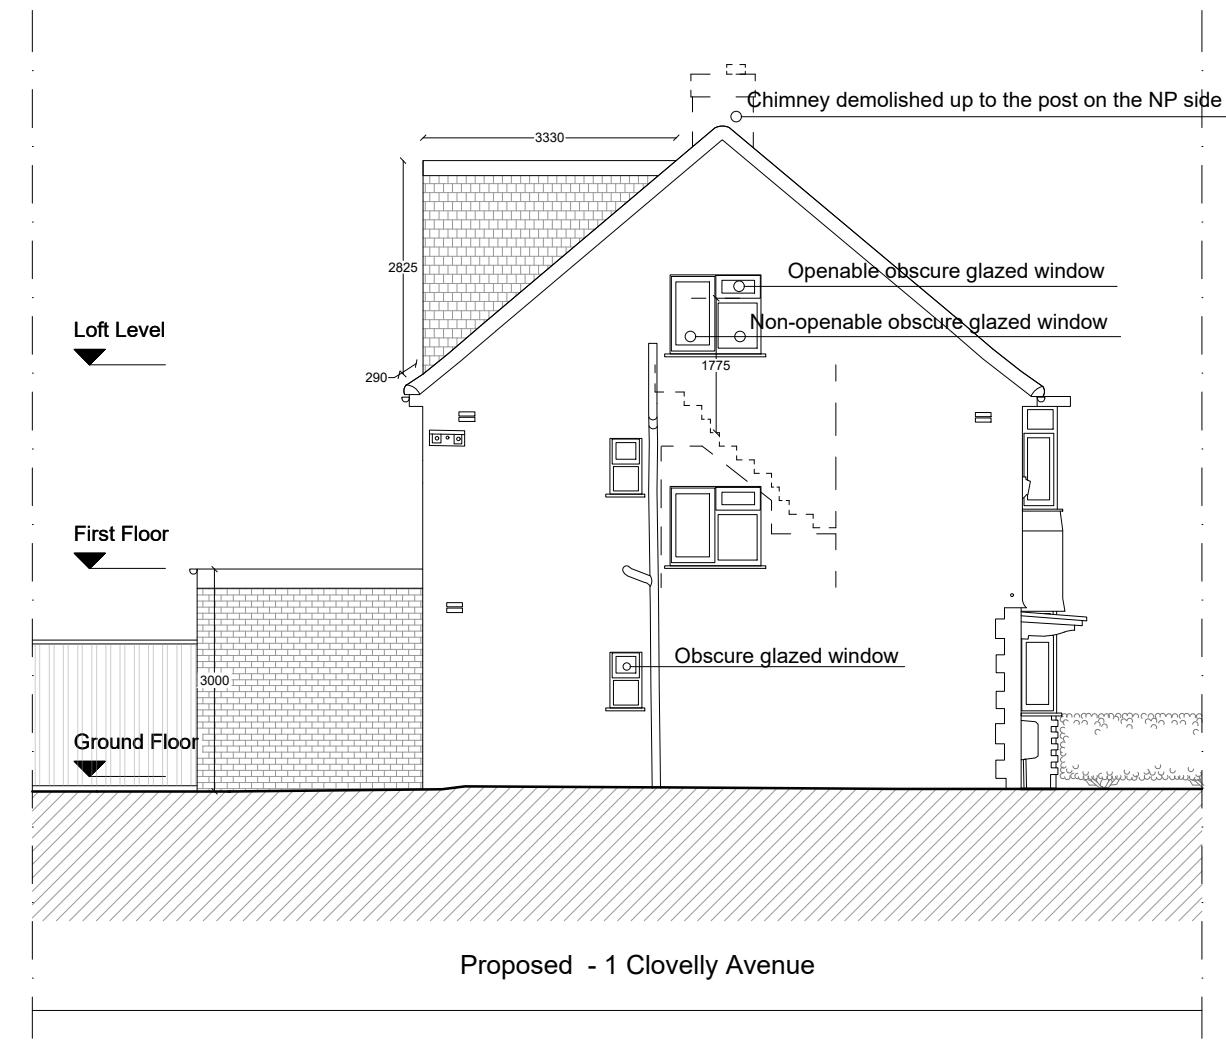

Side Elevation

0 1m 5m 10m

REVISIONS		
REV	DATE	DESCRIPTION

PROJECT TITLE	
1 Clovelly Avenue	
DATE	REVISION
Jul 2022	/

DRAWING TITLE	
Proposed - Elevations	
CLIENT	
DRAWING No.	SCALE @ A3
CLVLY-E101	1:100