


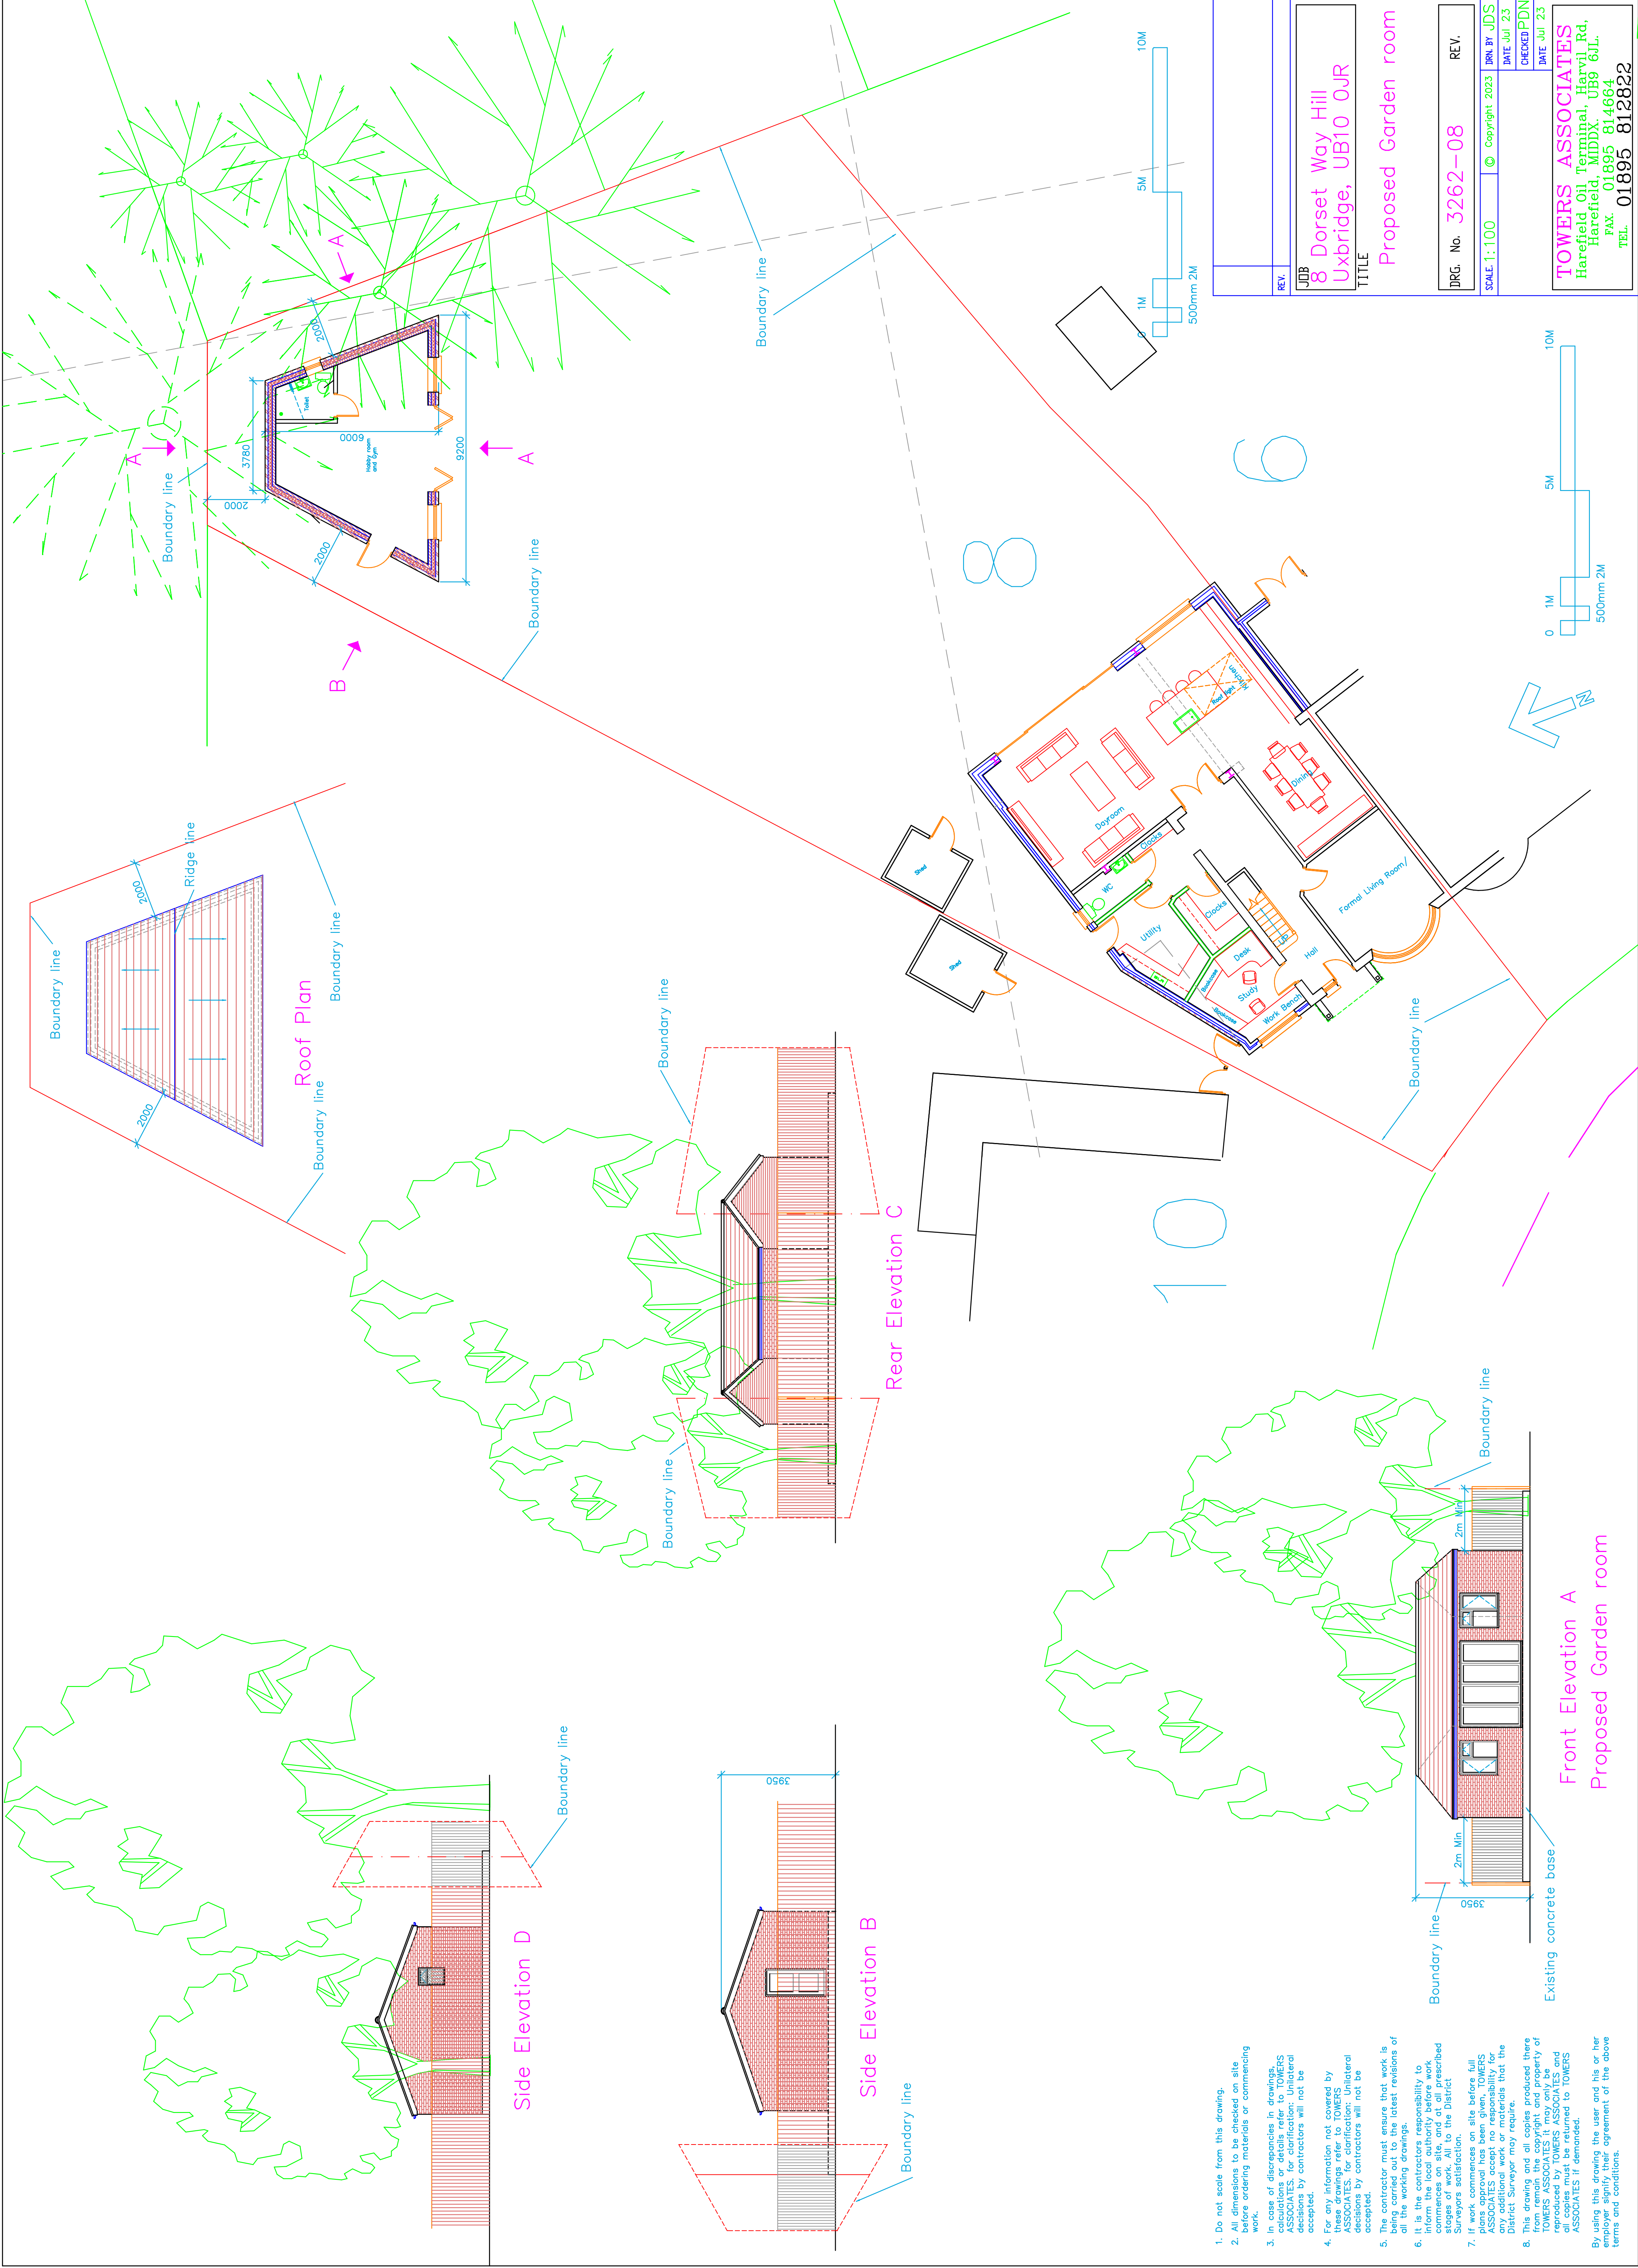

1. Do not scale from this drawing.
 2. All dimensions to be checked on site before ordering materials or commencing work.
 3. In case of discrepancies in drawings, decisions shall be made by the District Surveyors satisfaction. All the District Surveyors satisfaction.
 4. For any information not covered by these drawings refer to TOWERS ASSOCIATES for clarification. Unilateral decisions by contractors will not be accepted.
 5. The contractor must ensure that work is being carried out to the latest revisions of all the working drawings.
 6. It is the contractors responsibility to inform the local authority before work commences on site, and all prescribed conditions must be met.
 7. If work commences on site before full plans approval has been given, TOWERS ASSOCIATES accept no responsibility for any consequences that may arise that the District Surveyor may require.
 8. This drawing and all copies produced here from remain the copyright and property of TOWERS ASSOCIATES it may only be reproduced by TOWERS ASSOCIATES and any other person without the written agreement of TOWERS ASSOCIATES if demanded.
- By using this drawing the user and his or her company accept the responsibility of the above terms and conditions.

REV.	UDB	8 Dorset Way Hill Uxbridge, UB10 0JR	TITLE
Proposed Garden room			
DRG. No.	3262-08	REV.	
SCALE 1: 100	© Copyright 2023	DRN BY JDS	
DATE	Jul 23	CHECKED	PDN
DATE	Jul 23	DATE	Jul 23
TOWERS ASSOCIATES			
Harefield Oil Terminal, Harvil Rd, Harefield, MIDDX, UB9 6JL.			
FAX. 01895 814664			
TEL. 01895 812822			