


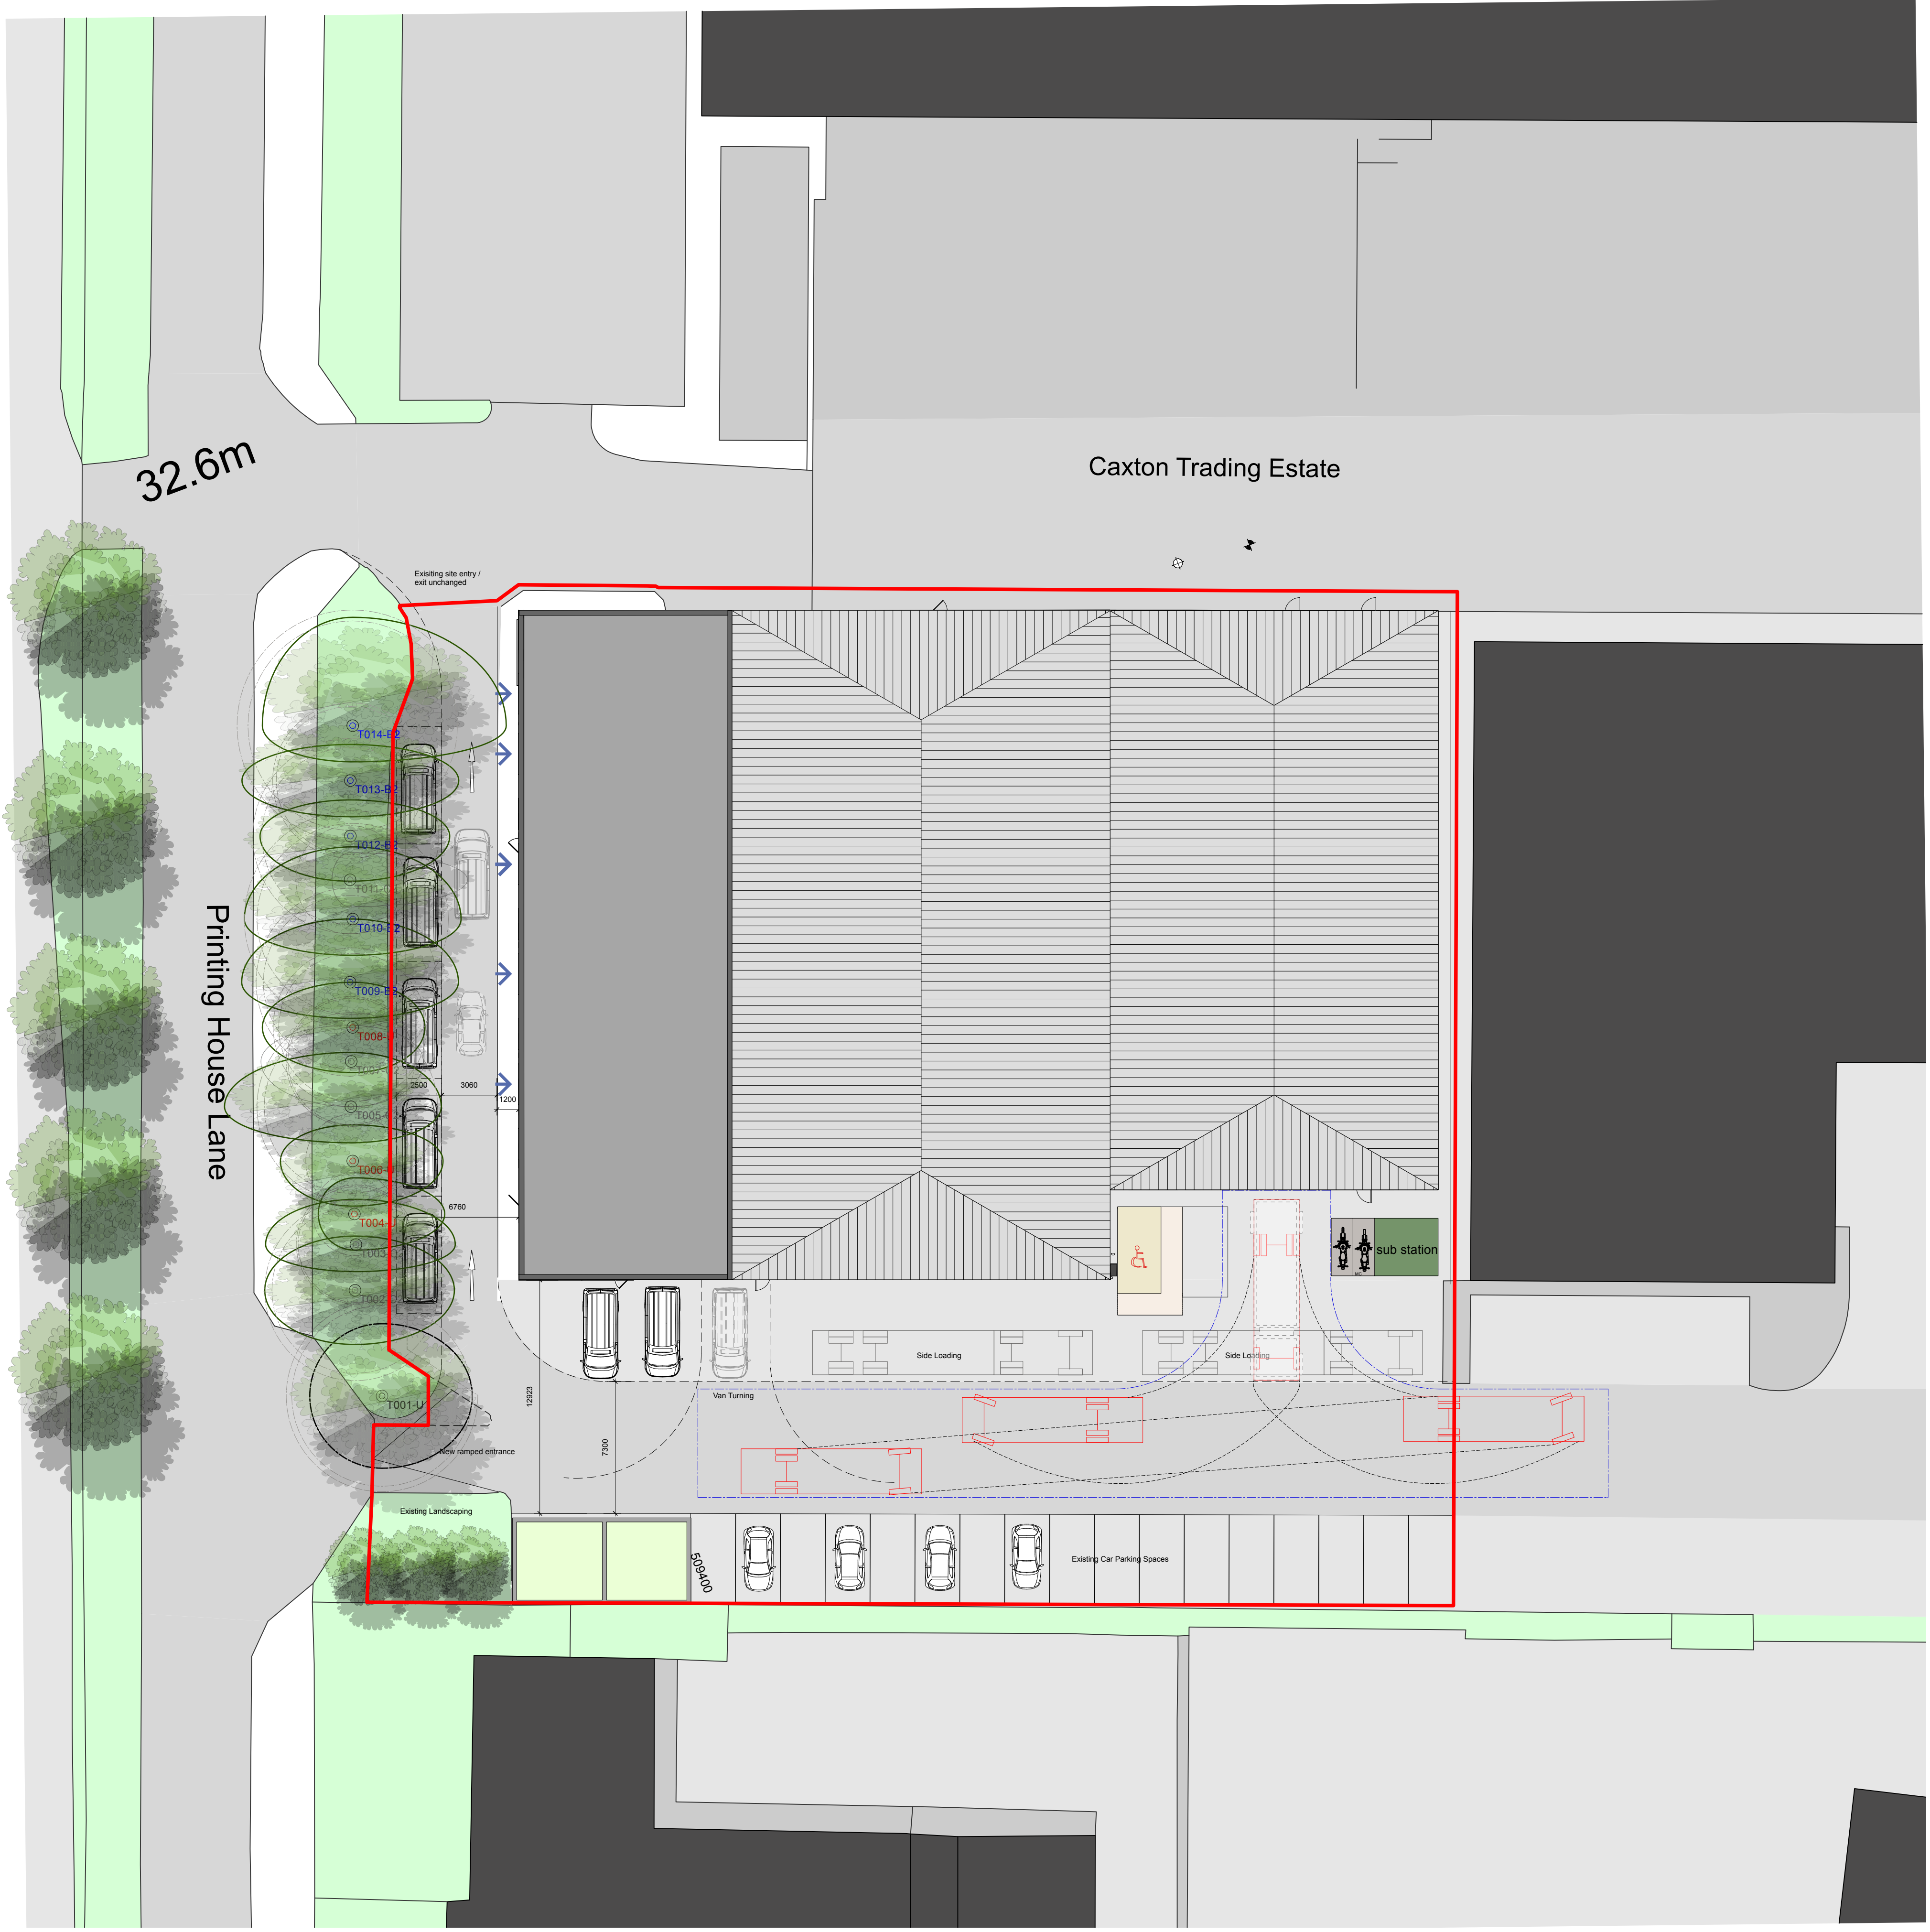

1

Proposed Block Plan
Scale: 1:200

PLANNING

REV.	DATE	DESCRIPTION
PROJECT		
Unit 1, Caxton Trading Estate Printing House Hayes, UB3 1AP		
DRAWING		
Proposed Block Plan		
CLIENT		
Zongwise Limited		
SCALE	1:200	DRAWN PW
DATE	December 2025	CHECKED MM
DRAWING No		
2519 PL1 12		
© copyright retained		