
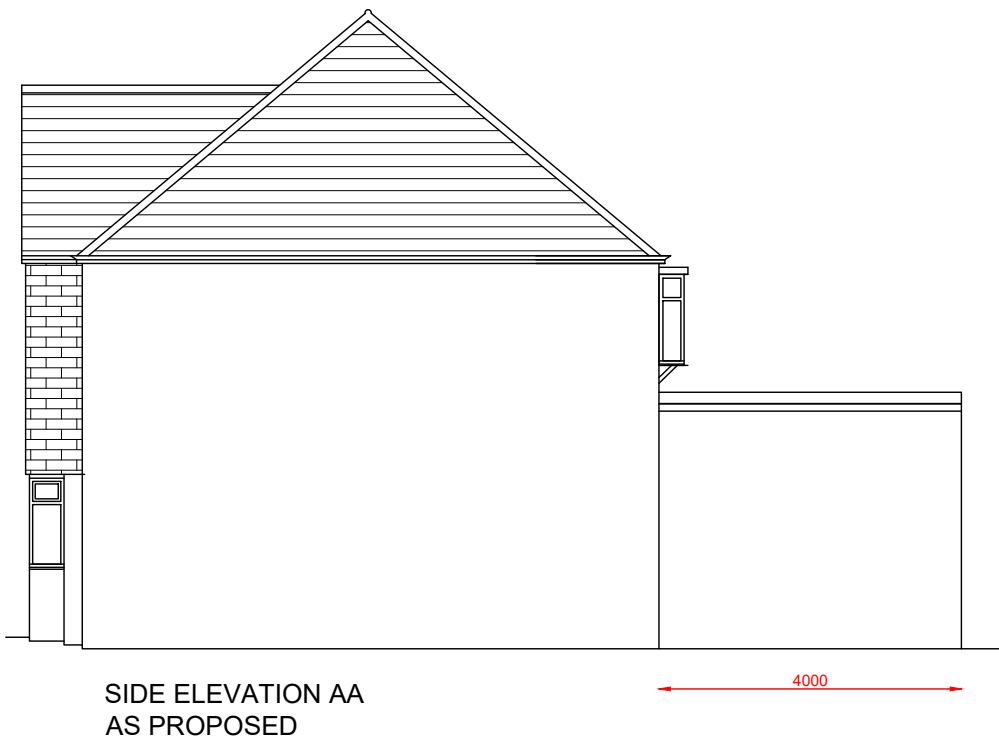
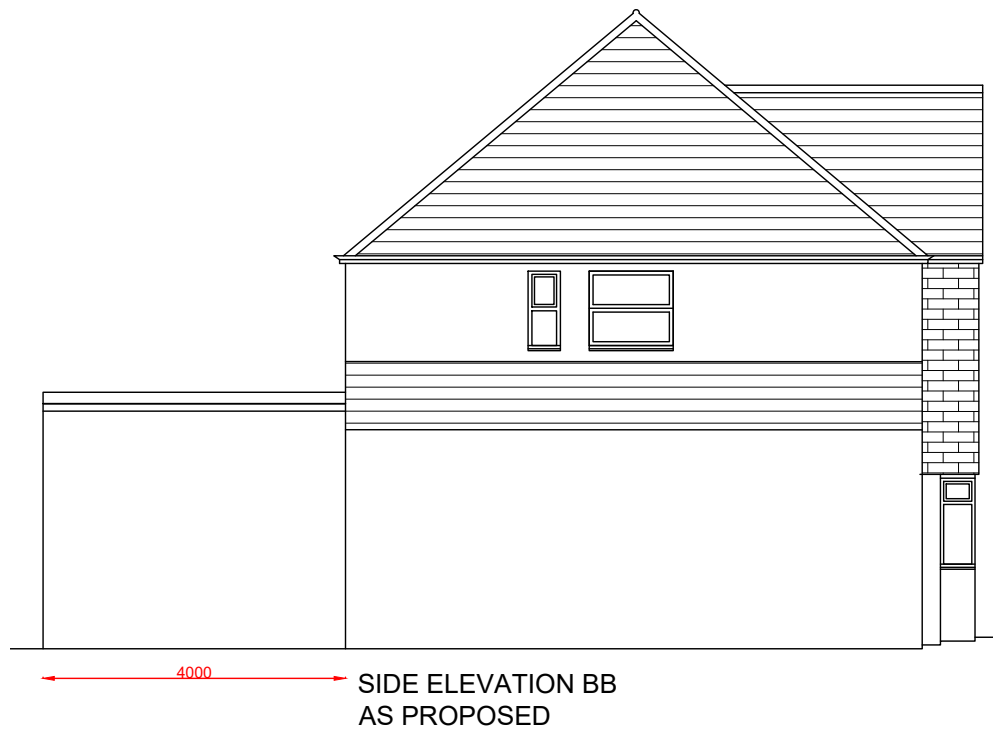
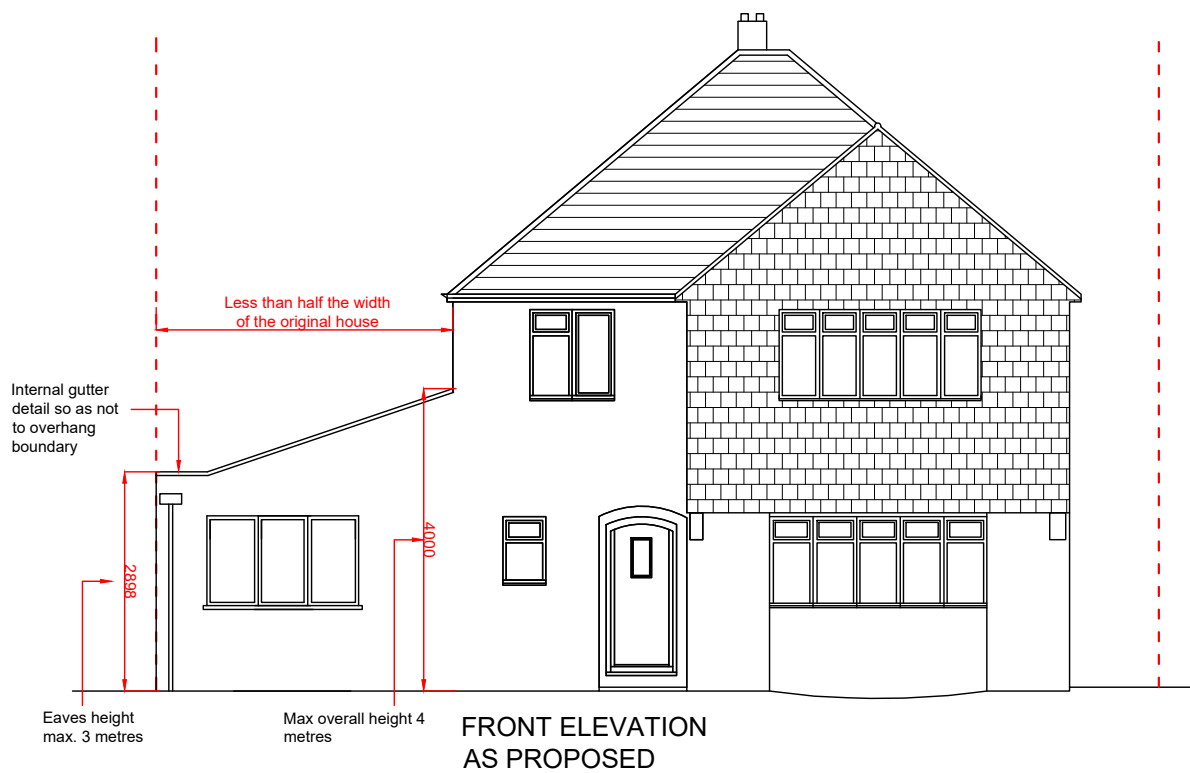
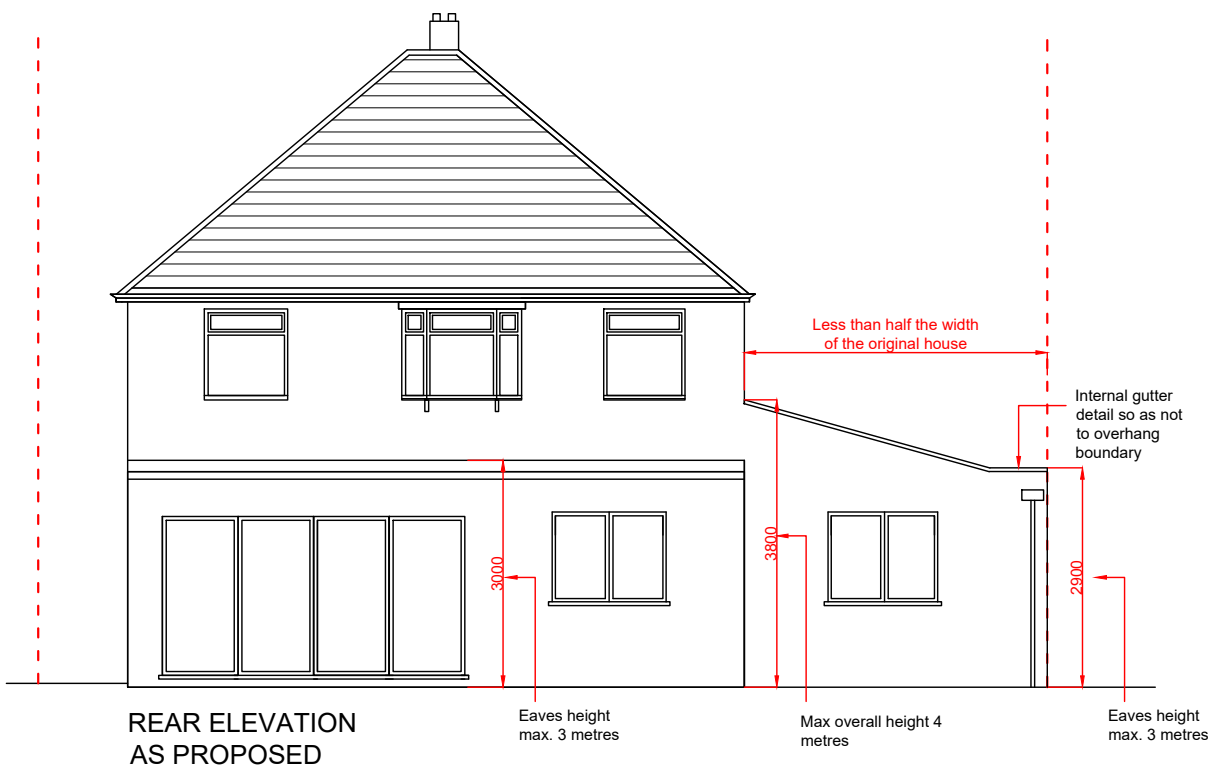
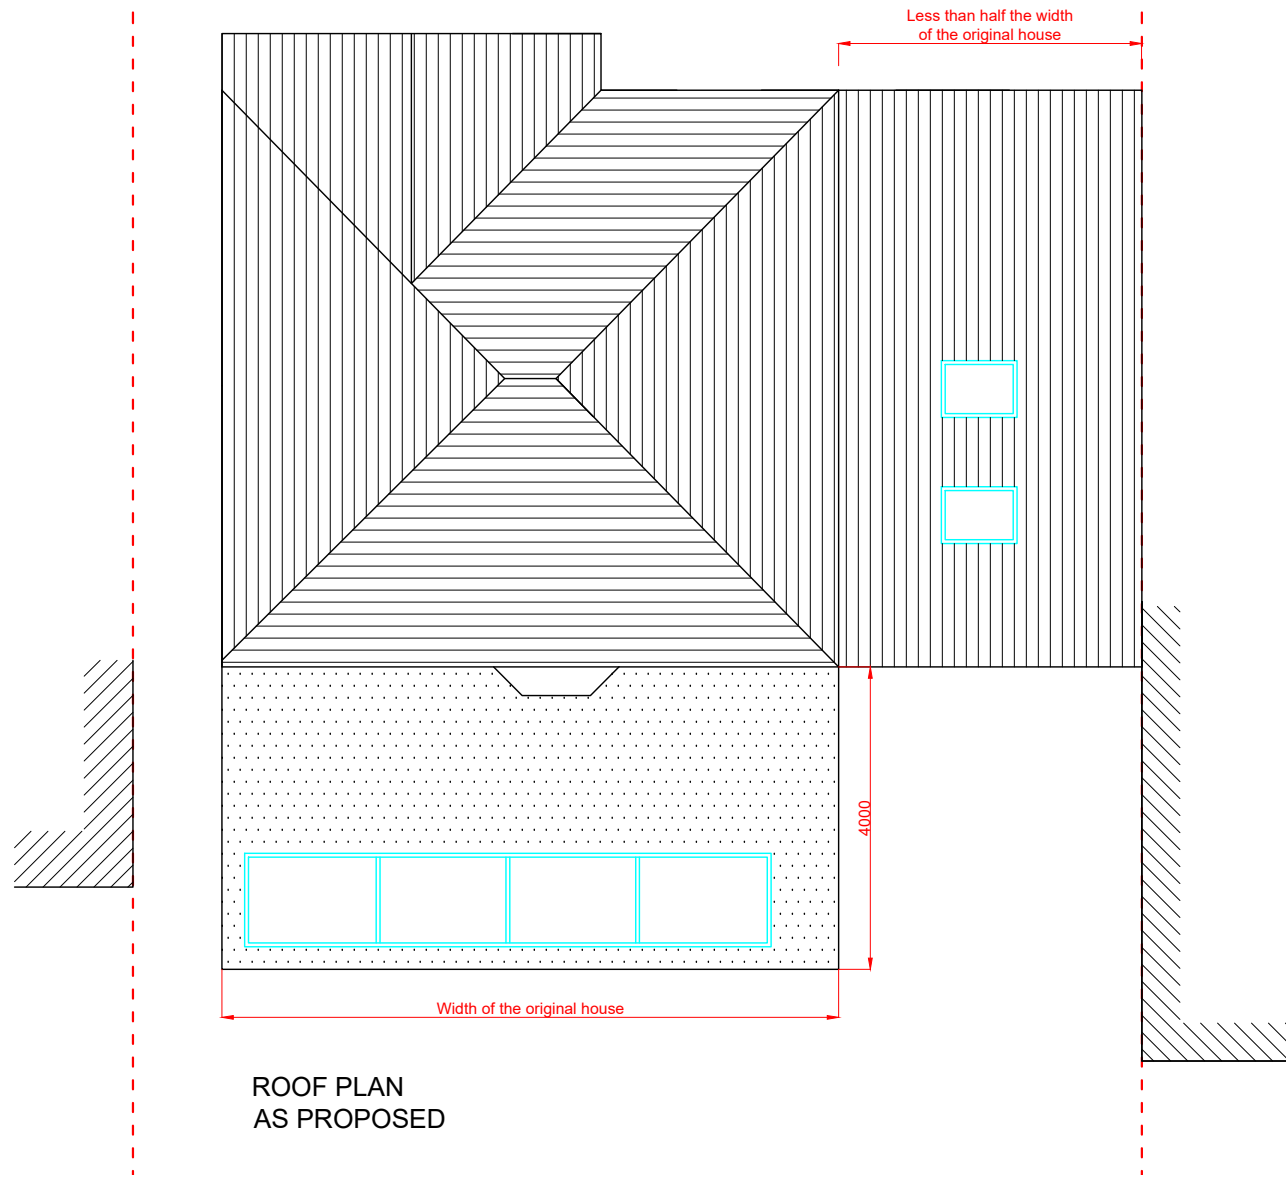


NOTE TO CONTRACTOR
All figured dimensions are to be confirmed on site prior to construction. All works are to comply with current UK Building Regulations. Any discrepancies are to be reported immediately to the designer. Copyright remains the property of Natalie Homer.

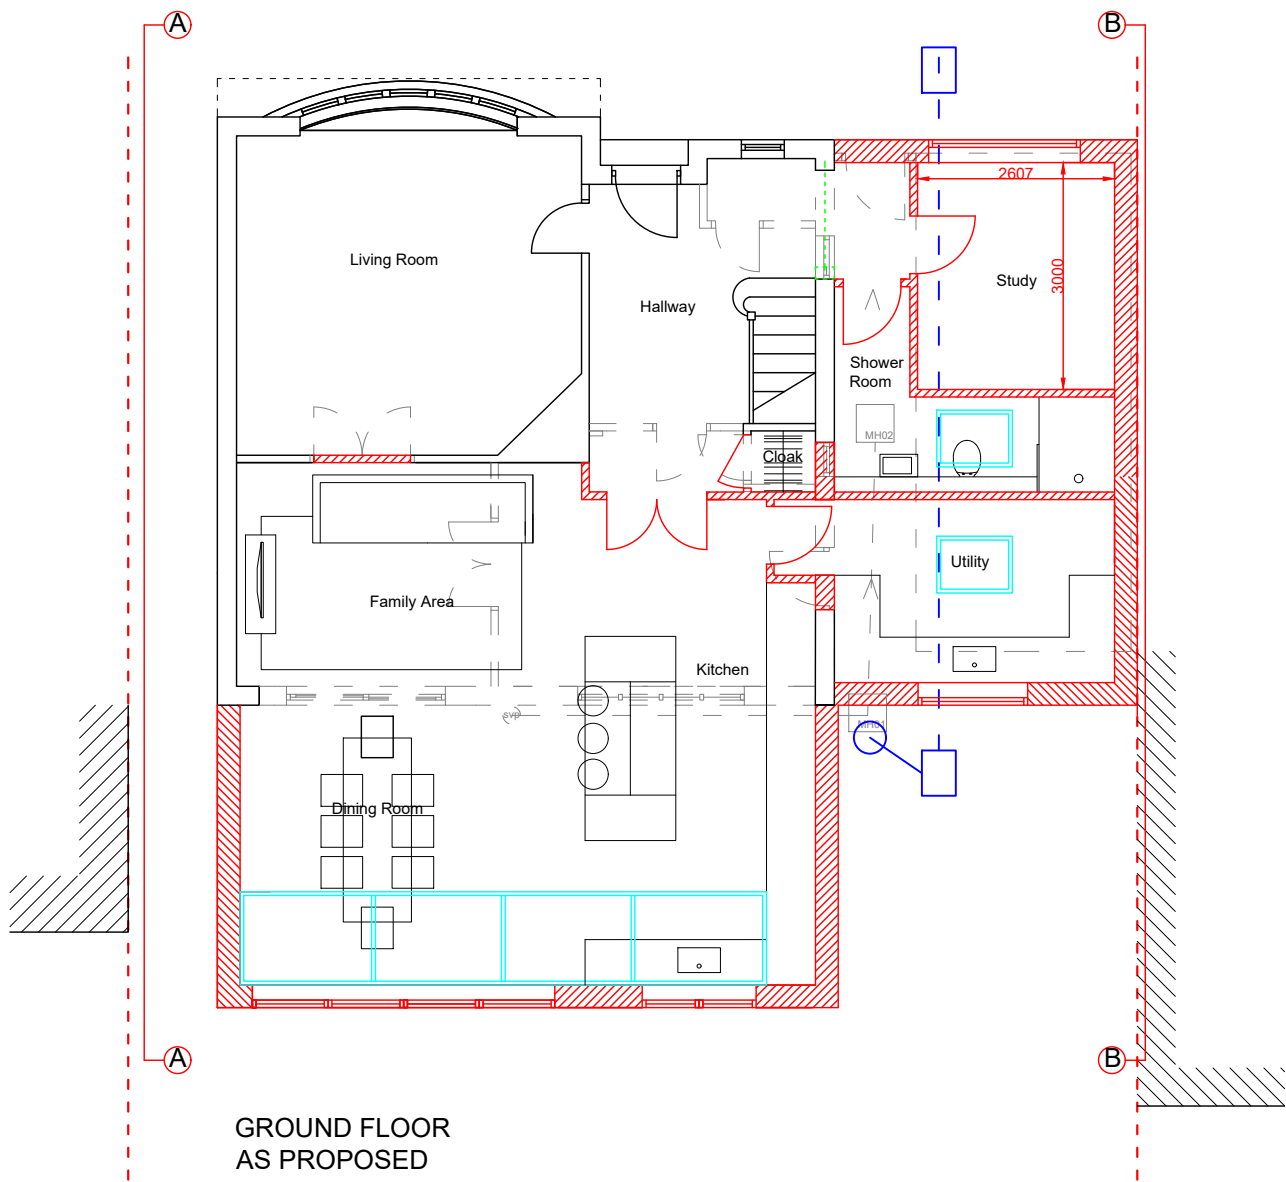

PLANNING		
PLEASE DO NOT CONSTRUCT FROM THIS DRAWING		
REV	DESCRIPTION	DATE
<div><div>NH</div><div>Natalie Homer BA (hons) PG Dip Architectural Design Services E.natalie@nataliehomer.co.uk T 0166873260</div></div>		
PROJECT: 131 PARK AVENUE RUISLIP HA4 7UN		
CLIENT: MR AND MRS HINE		
DRAWING TITLE: PLANS, SECTION AND ELEVATIONS AS PROPOSED		
Scale 1:50 (BA1 1:100 (BA3 (or as specified)	Drawn NH	Date 25.06.21
Project 00174	Drawing No 003	Revision A