

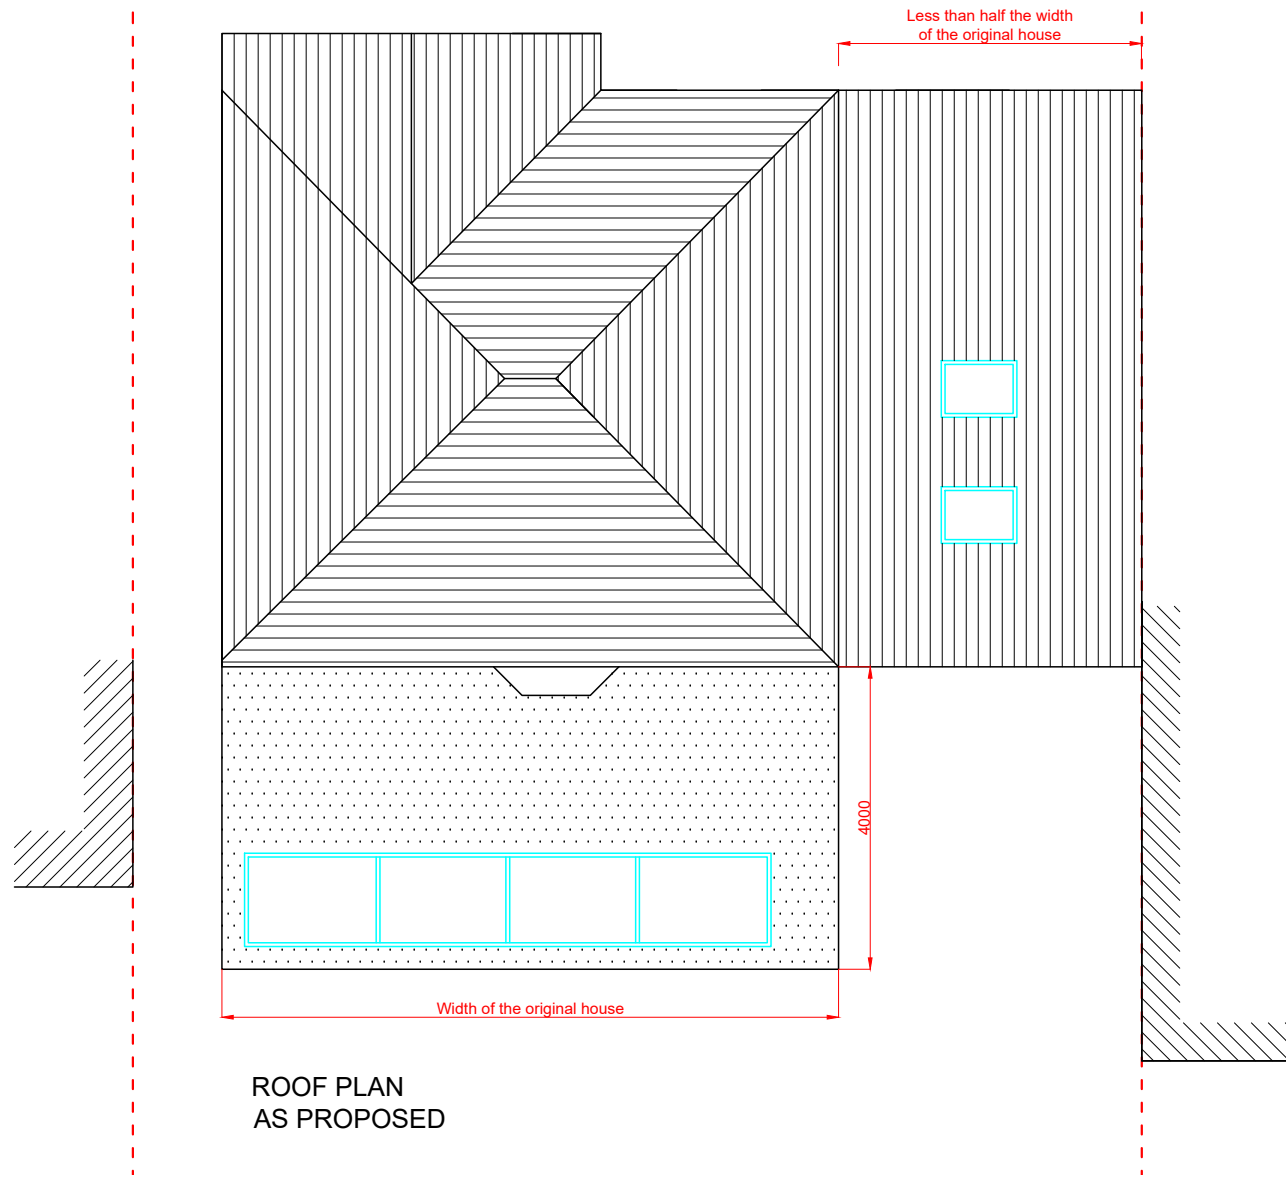
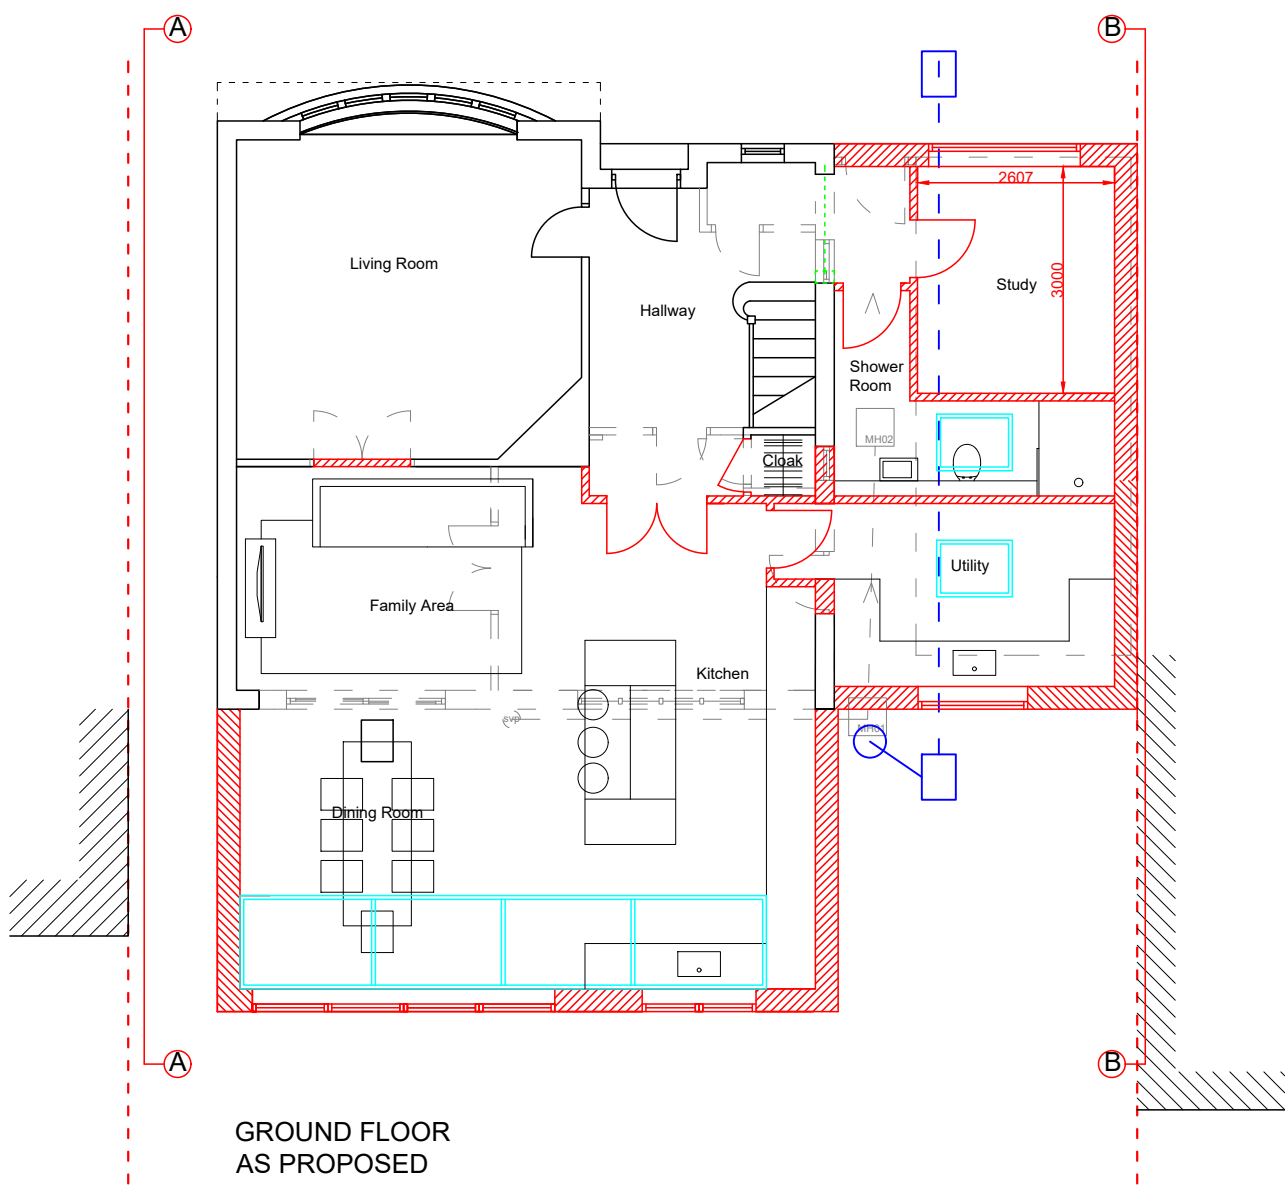
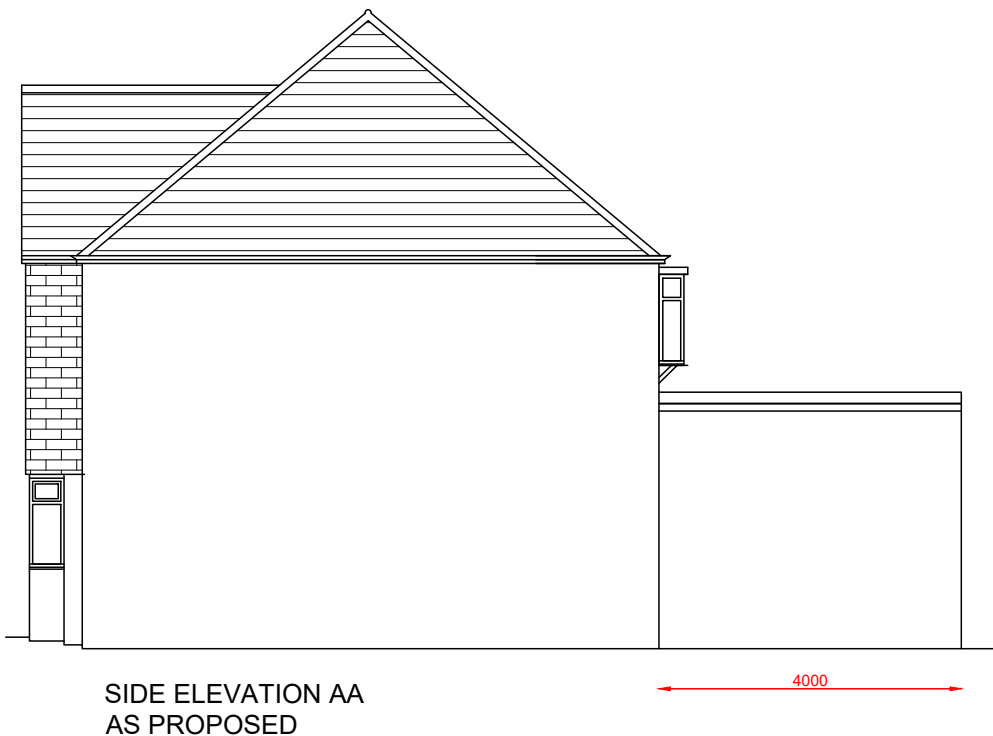
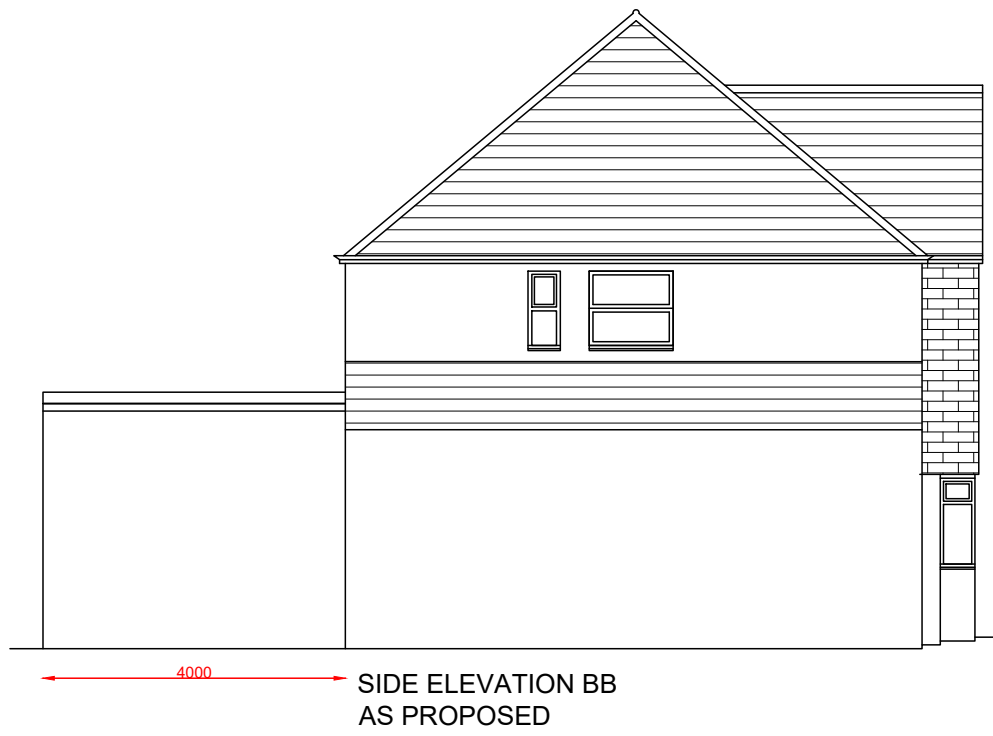


NOTE TO CONTRACTOR
All figured dimensions are to be confirmed on site prior to construction. All works are to comply with current UK Building Regulations. Any discrepancies are to be reported immediately to the designer. Copyright remains the property of Natalie Horner.

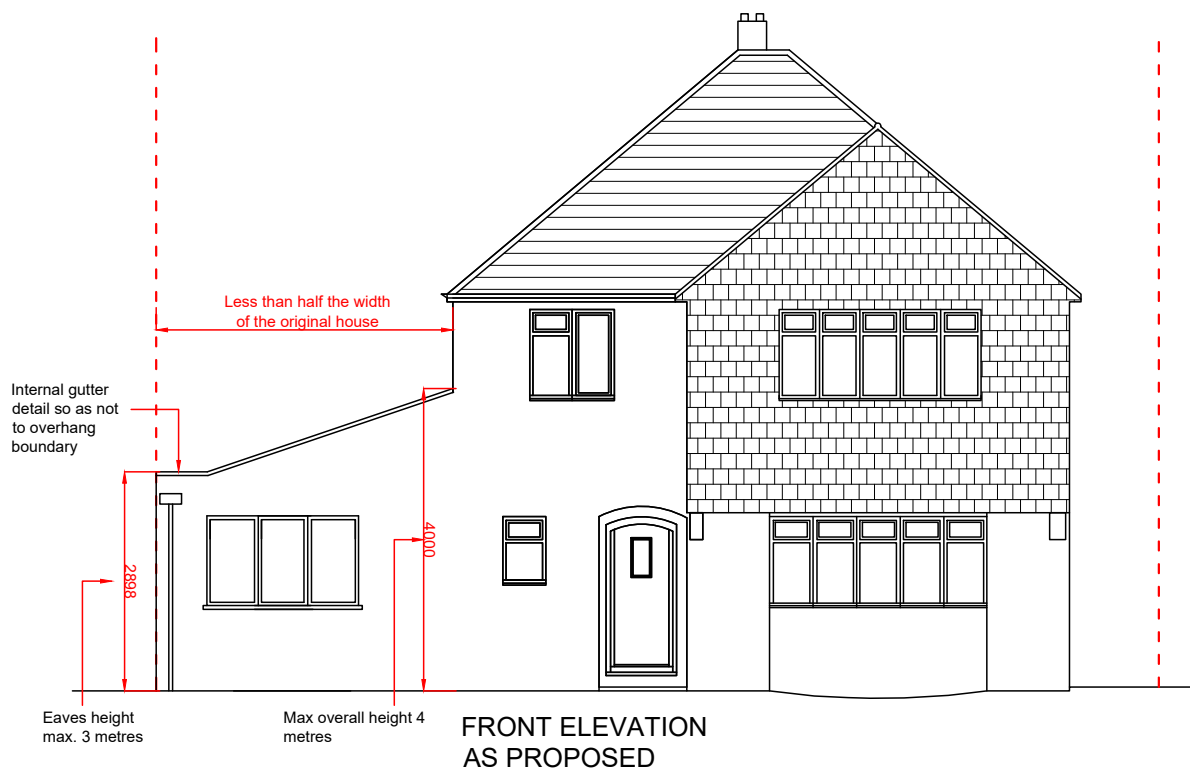

DRAWING NOTE
The materials used on the exterior works of the proposed extensions would be similar in appearance to those used on the existing dwellinghouse.

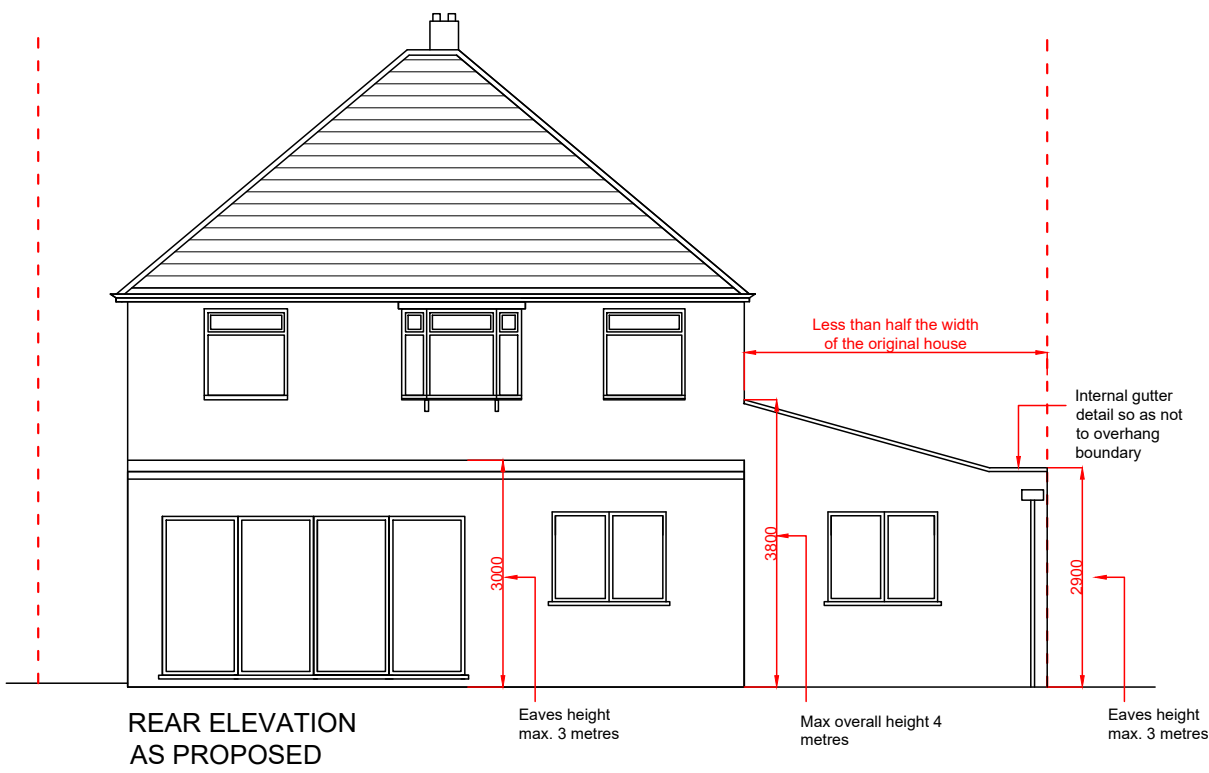

| PLANNING | | |
|--|-------------------|------------------|
| PLEASE DO NOT CONSTRUCT FROM THIS DRAWING | | |
| REV | DESCRIPTION | DATE |
| <div><div>NH</div><div>Natalie Horner BA (Hons) PG Dip Architectural Design Services E: natalie@nataliehorner.co.uk T: 01468 73260</div></div> | | |
| PROJECT: 131 PARK AVENUE RUISLIP HA4 7UN | | |
| CLIENT: MR AND MRS HINE | | |
| DRAWING TITLE: PLANS, SECTION AND ELEVATIONS AS PROPOSED | | |
| Scale 1:50 (BA1) 1:100 (BA3) (or as specified) | Drawn NH | Date 25.06.21 |
| Project 00174 | Drawing No 003 | Revision A |