




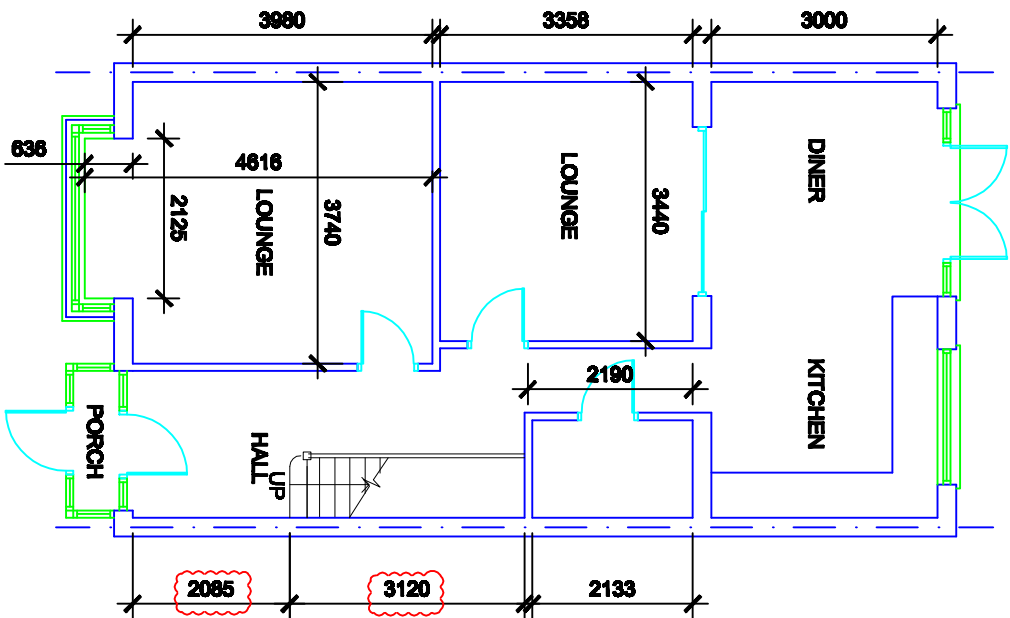

EXISTING GROUND FLOOR PLAN

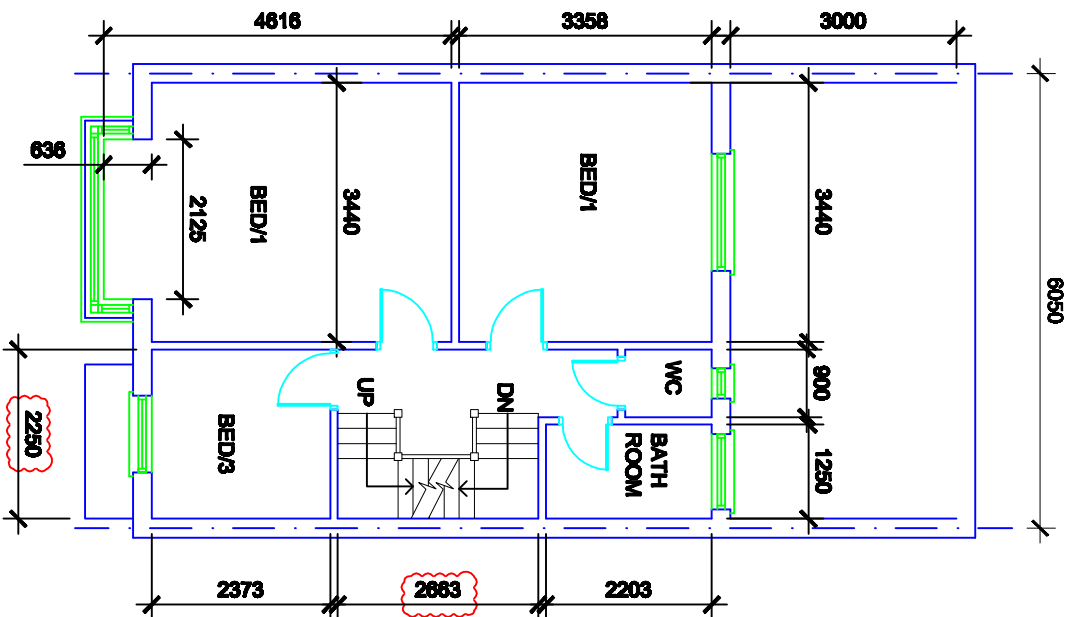

EXISTING FIRST FLOOR PLAN

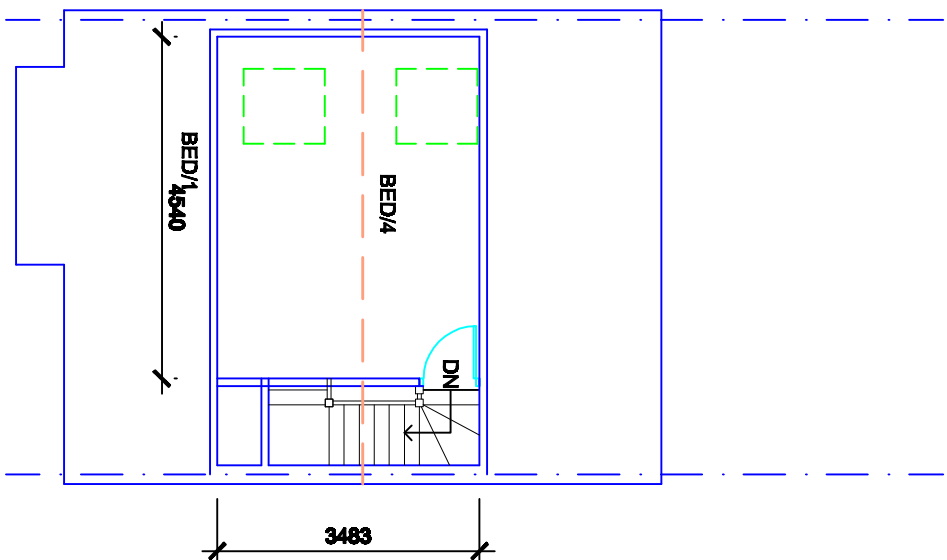

EXISTING LOFT ROOM

Revisions

All dimensions and particulars are to be checked on site before work commences and any discrepancy to be reported to THE SURVEYOR.
DO NOT SCALE off this drawing, use written dimensions only.

Project

**PROPOSED LOFT
CONVERSION AT No.
35 BERWICK AV.
HAYES, MIDDLESEX
UB4 0NG**

Drawing

**EXISTING GROUND, FIRST
FLOOR & LOFT PLAN**

Number

2021/JS/101

Revisions

--	--	--	--

Date

AUG. 2022

Scale

1:100 @ A3

Client

MR. JASPAL SINGH SANDHU