


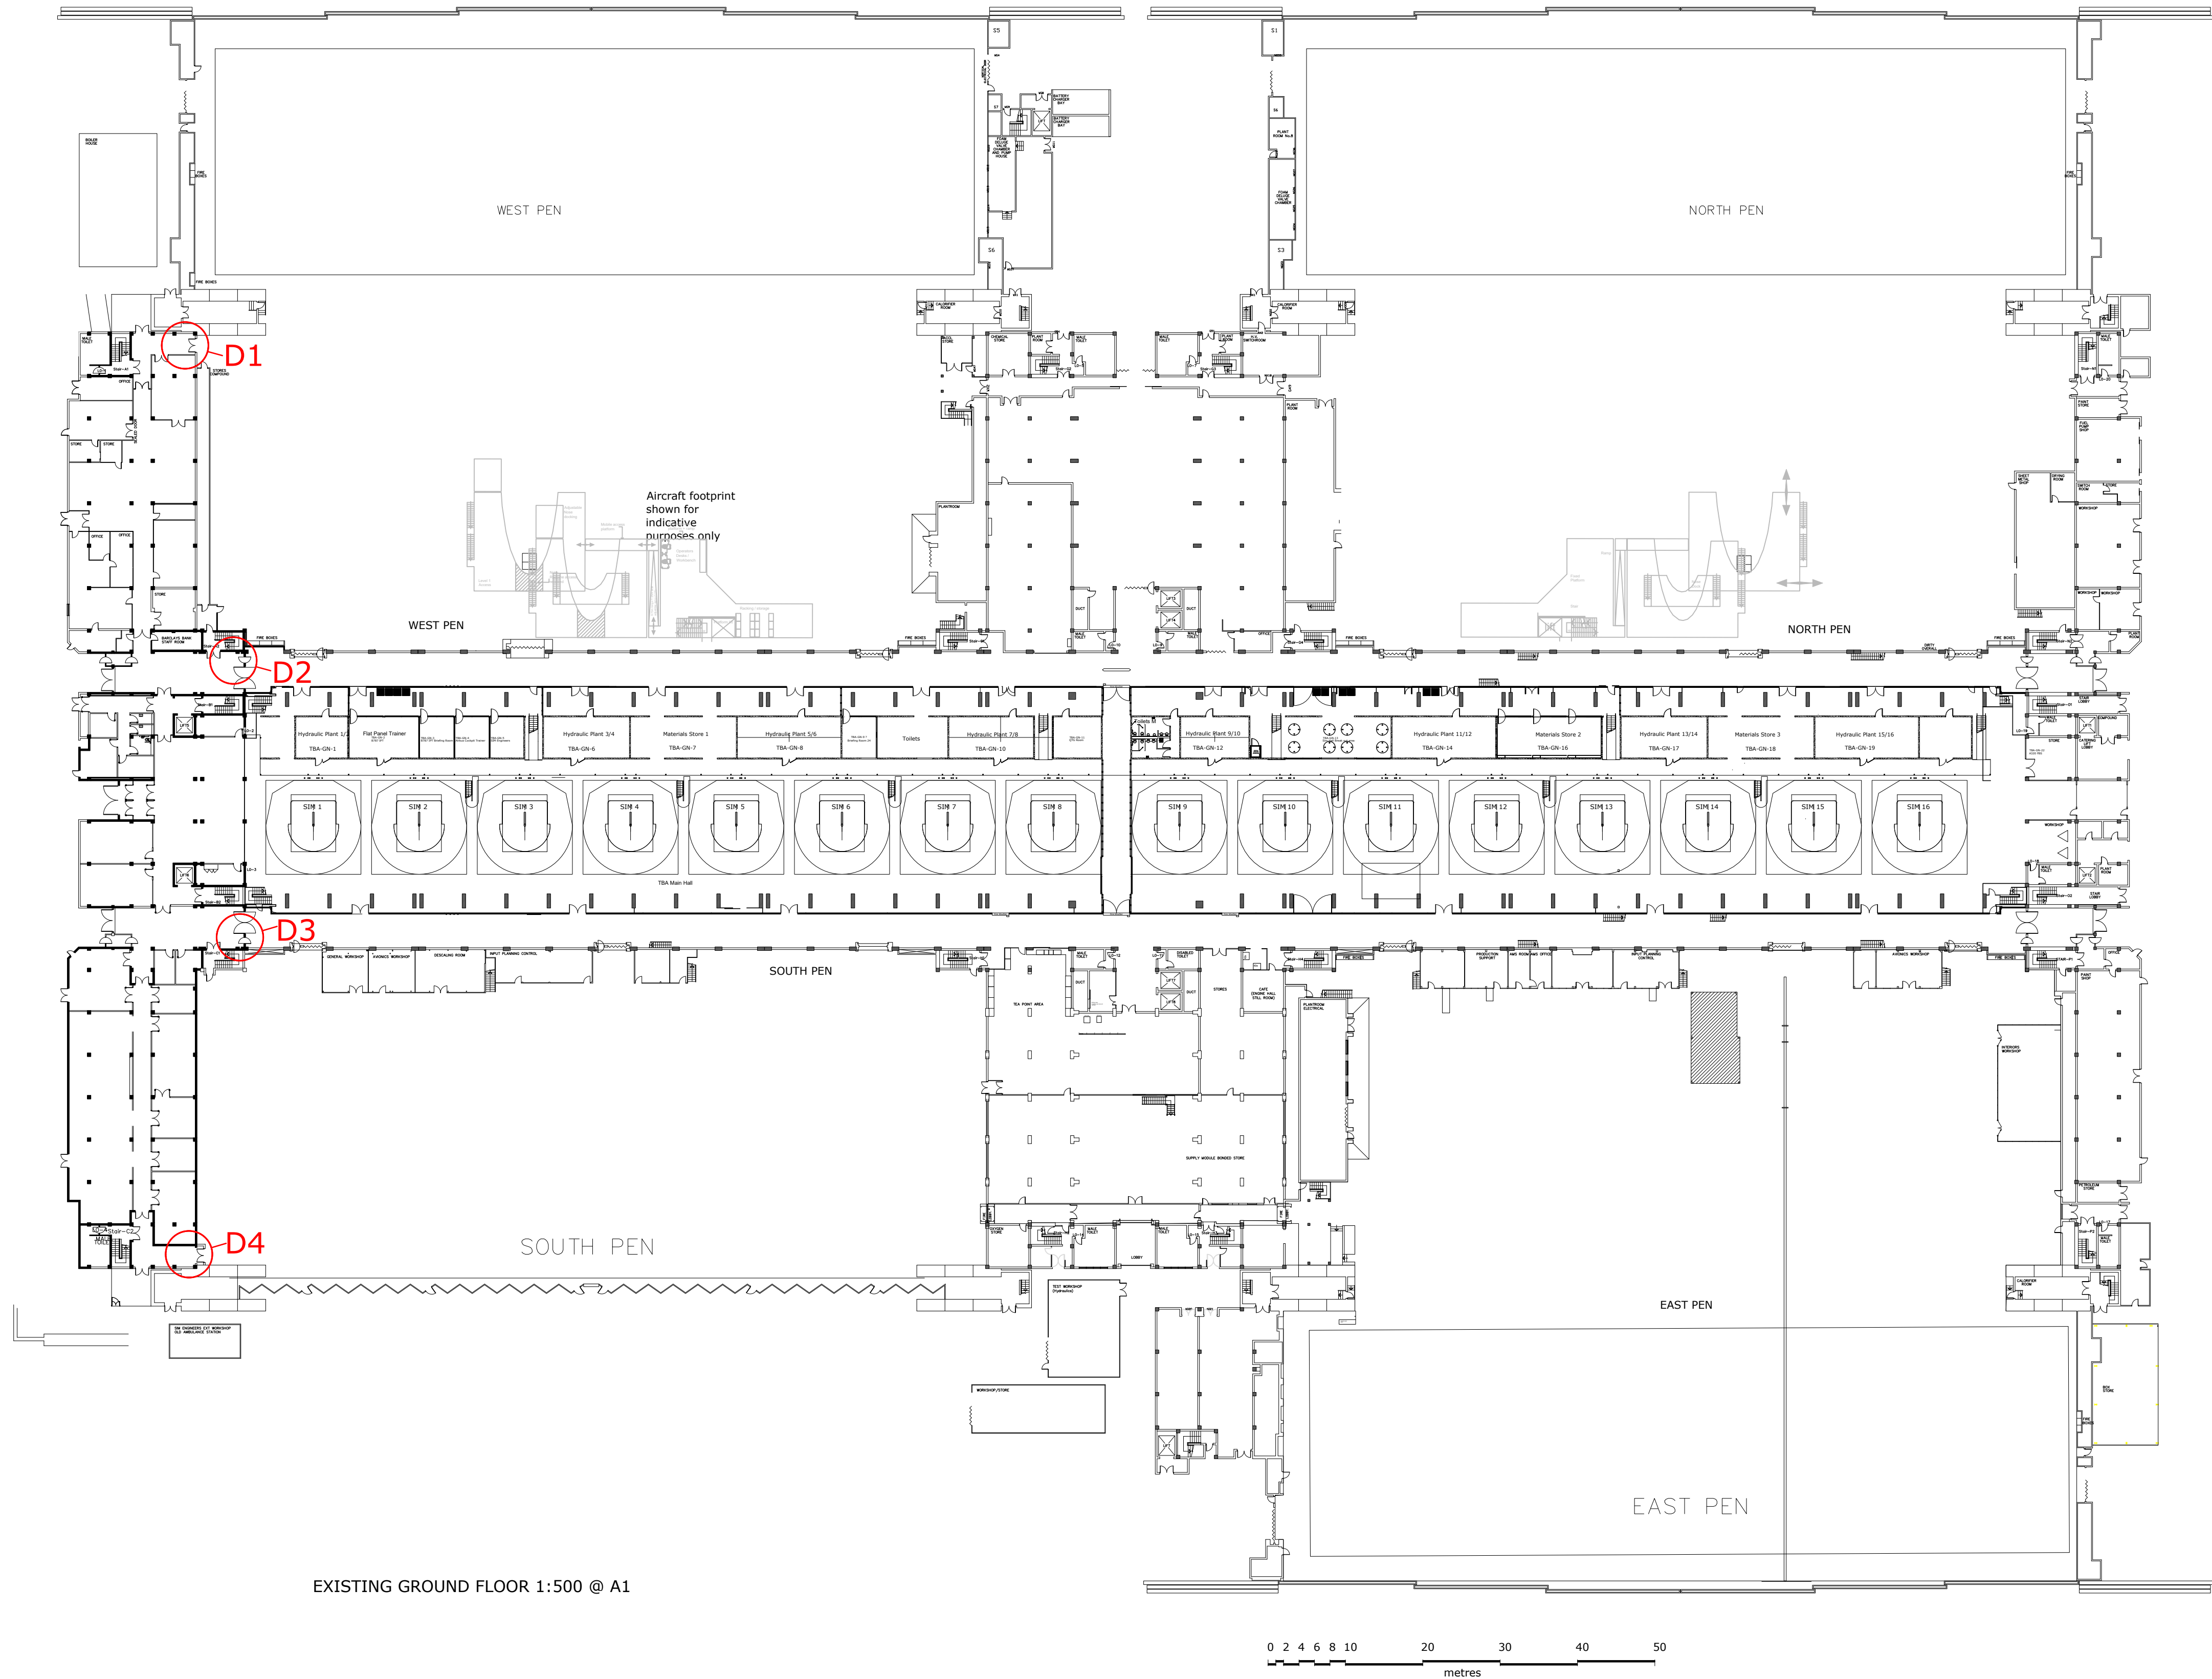

Rev.	Date	Revision	By
Client W & L Interiors Limited			
Project Minor security changes to technical block A.			
Title Layout Drawing			
Technical Block A Heathrow Airport, Vanguard Way, Hounslow, TW6 2FH			
Drawn GT		Checked	
Date Jun 2024		Scale:1:500 (At A1)	
Drawing No.		Revision	
2024VH1			