



SIDE & REAR DOUBLE STOREY EXTENSION SCHEME

2 BELMONT CLOSE

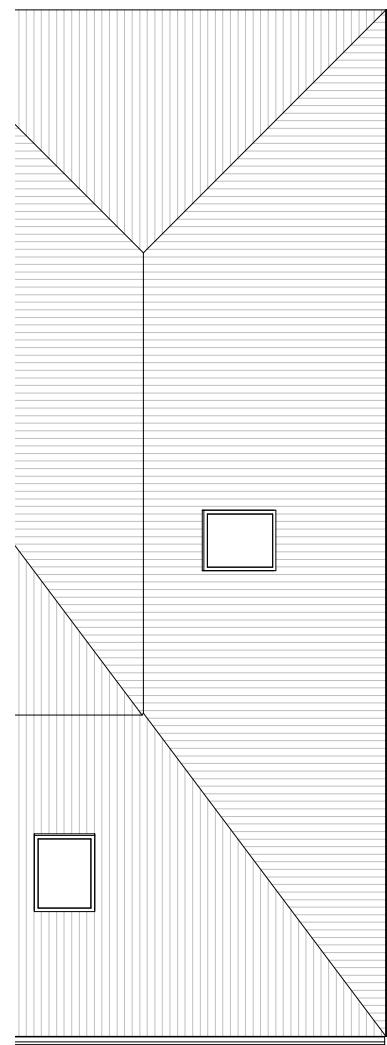


2A BELMONT CLOSE

REAR GARDEN

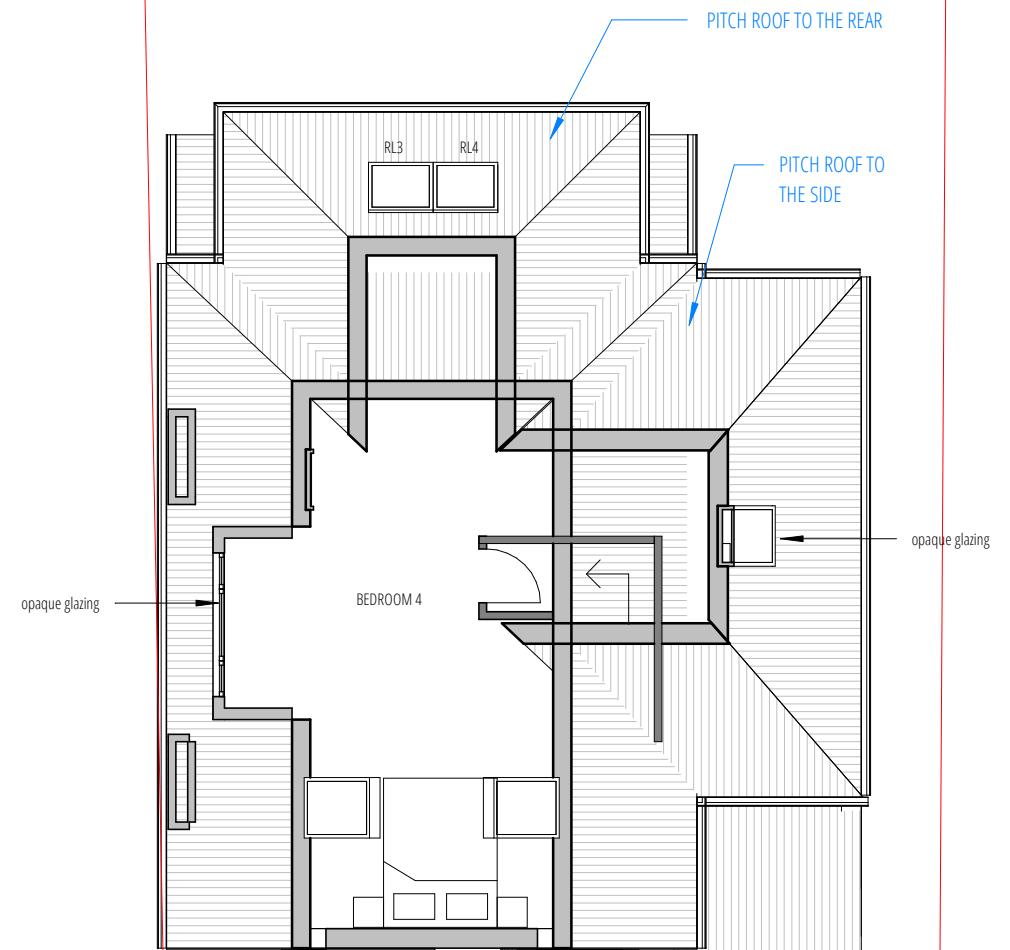

117 BELMONT RD

FRONT DRIVE

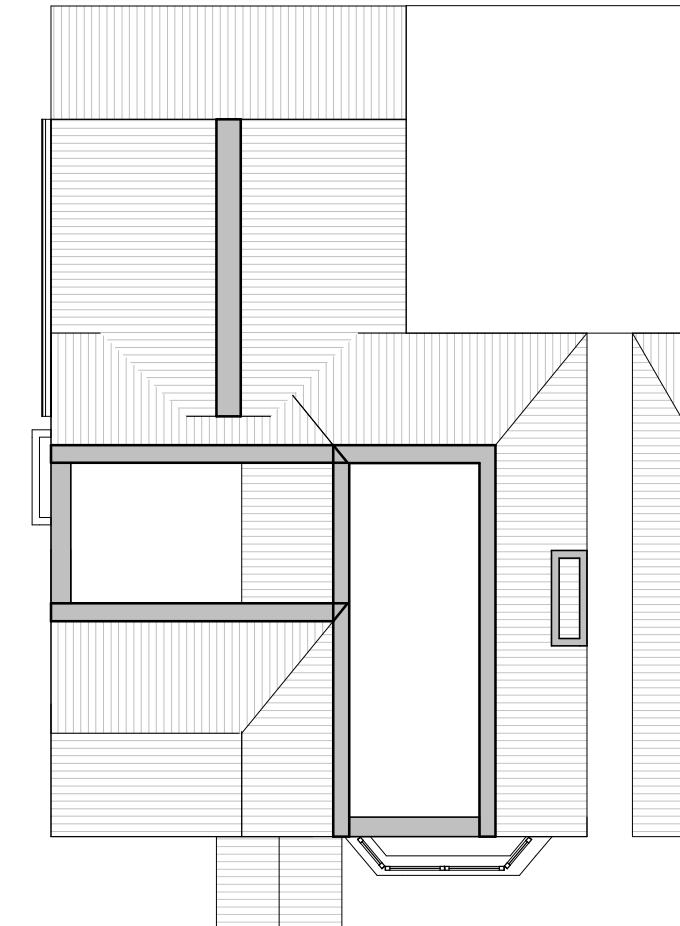

119 BELMONT RD

KEY	
■	EXISTING STRUCTURE
■	PROPOSED STRUCTURE
—	SITE BOUNDARY
—	STEEL BEAM TO BE DESIGN
RL	ROOF LIGHT
NW	NEW WINDOW
BW	BRICKWORK TO MATCH EXISTING
BH	BRICK SOLIDER COURSE
OB	OPAQUE GLAZING
SD	SLIDING DOOR IN DARK GREY
OG	OPAQUE GLAZING
FS	BUILT IN SHELVING
RWP	RAINWATER PIPE
ED	EXTERNAL DOOR IN DARK GREY
▲	HOUSE ENTRANCE
—	EXISTING STRUCTURE
TC	DORMER IN ROOF TILE CLADDING
RT	ROOF TILE MATCH EXISTING
TP	BOUNDARY PRIVACY TREE PLANTING

PLANNING ISSUE 1

1:100@A3

0 1

5M

J 79 STUDIO

T: +44 (0)7742 071 052
W: info@j79studio.co.uk

Unit 312,
Wey House
15 Church Street
Weybridge
KT13 8NA

FOR
ALL DIMENSIONS TO BE CHECKED ON SITE
OBTAINED BUILDING CONTROL /PLANNING
APPROVAL BEFORE WORK COMMENCE

This drawing is the property of J 79 Studio. Copyright is reserved & this drawing is issued on the condition that it is not copied, reproduced, retained or disclosed to any unauthorised person, either wholly or in part, without our consent. Do not scale from this drawing, check all dimensions on site. Any errors please notify architect in the first instance.

Rev	Date	Note
P1	28-04-22	Planning issue 1

PROJECT

117 Belmont Rd, Uxbridge UB8 1QZ

DRAWING TITLE

PROPOSED LOFT PLAN

PROPOSED
DEVELOPMENT
/ STATUS

Rear Extension / Front porch
+ front bay window

DRAWN BY

Author

CHECKED BY

Checker

PROJECT NO.

1900

DATE

APR 2022

SCALE

1:100 @ A3

DRAWING NO.

A102

REVISION

P1