




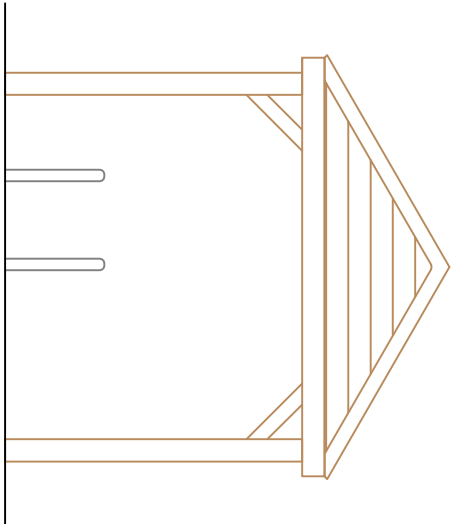


Front elevation

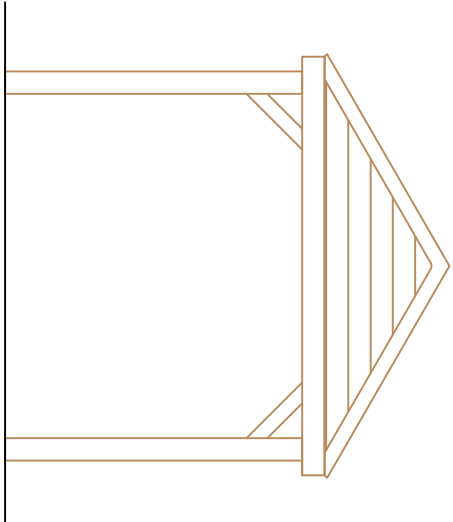

Side elevation (typical)

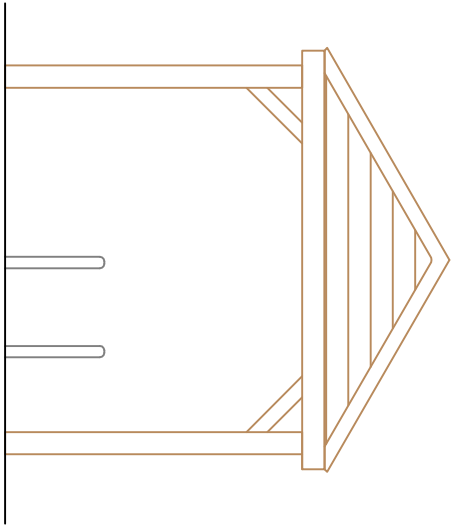

Rear elevation

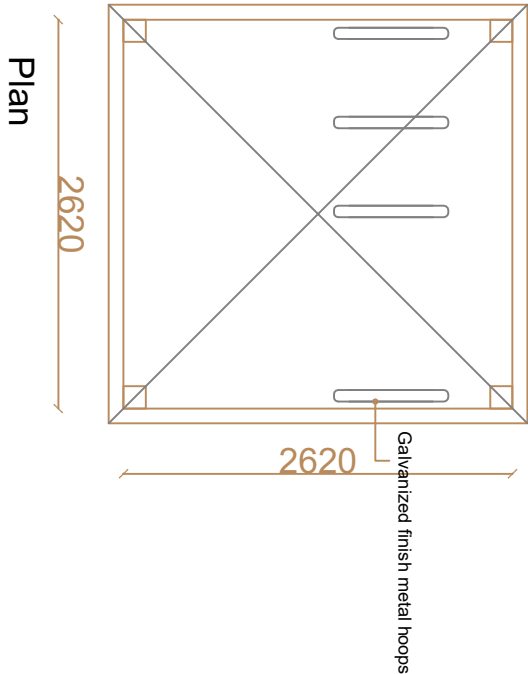

0m 1m 2m 3m

MATERIALS
Roof: Smooth synthetic grey slates
Frame: Timber posts stained dark brown
Facial/soffit: White UPVC

1/50 A3
CYCLE/MOTORCYCLE STORE

CLIENT	PROJECT NUMBER	DATE
Seymour House Residential Care Homes LTD		February 2020
URBAN DESIGN & ARCHITECTURAL SERVICES	DRAWING TITLE	SCALE
32 Dundas Ave, S14 5JY Stoke-on-Trent	PROPOSED TITLE Cycle/Motorcycle store 32-30 Chester Road Proposed development, Residential Care Home 38-50 Chester Road, Northwood London	A3@1:50
Tel: 07934 411 847 Mob: 07914 453463 E-mail: info@art-uk.co.uk www.art-uk.co.uk	DRAWING IN SCOPE 20-15	REV.