




38-36 Chester road

Front elevation

no design changes, remains as existing  
34 Chester road

32-30 Proposed building

no design changes as approved under  
application ref.: 13800/APP/2020/2272

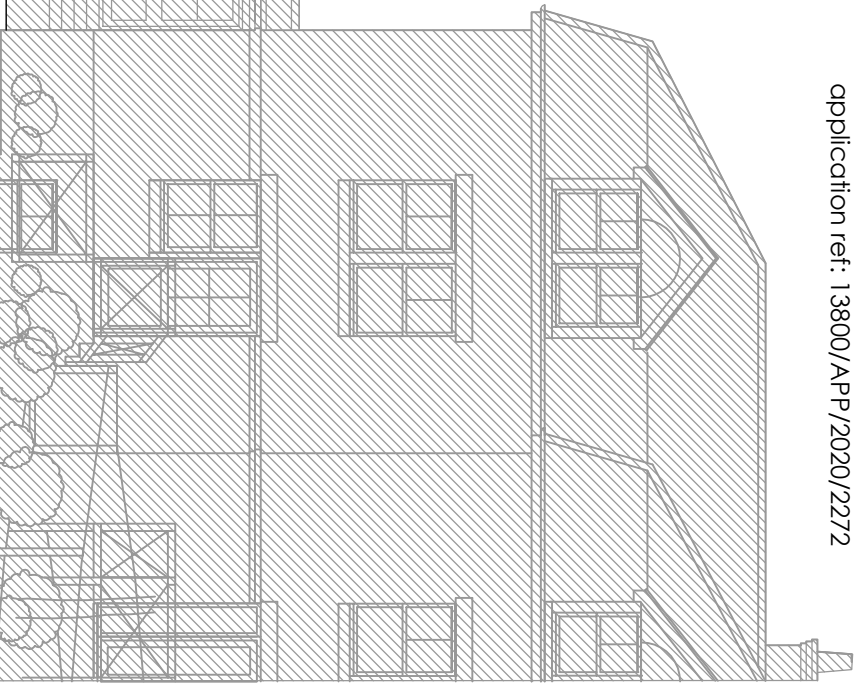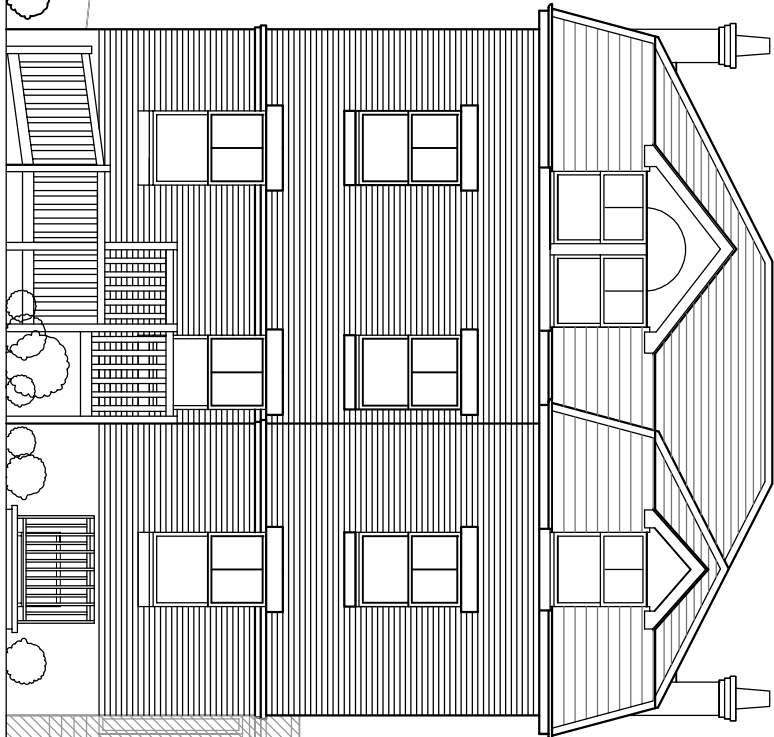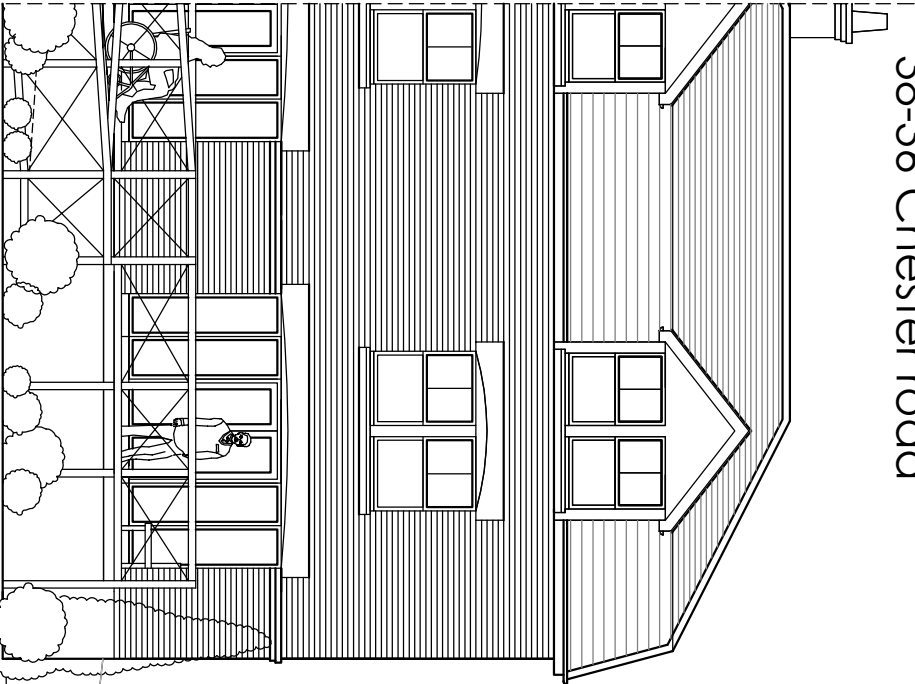

32-30 Proposed building

Rear elevation

no design changes remains as existing

38-36 Chester road

- MATERIALS**
- Roof: smooth eitrnite slates
  - Walls: red stock facing bricks to approval
  - Faciads: white UPVC
  - Windows: white UPVC
  - Gutters: black UPVC

S C A L E  
0m 1m 2m

1/100 A3  
PROPOSED FRONT/REAR ELEVATIONS

LF DESIGN ENTERPRISES	CLIENT	PROJECT NUMBER	DATE
URBAN DESIGN & ARCHITECTURAL SERVICES 37 Bourgas Av, S14 5JY Solely on Behalf	Seymour House Residential Care Homes LTD		February 2020
Tel: 07729 441 847 Mob: 07724 453450 Email: info@entgfluk www.bnwide-design.co.uk	PROJECT TITLE Proposed development 38-30 Chester Road, Northwood London	DRAWING TITLE Proposed drawings DRAWING No: SCID/20-23	SCALE A3@1:100 REV: A, Oct 2020