

Trees	Number	Species	Girth	Height	Pot Size	Specification
1	-	Prunus avium 'Plena'	12-14cm	3.0-3.5m		Standard :Clear Stem 150-175 :2x :RB or CG
1	-	Sorbus aria 'Magnifica'	12-14cm	3.0-1.5m		Standard :3x :RB or CG
1	-	Malus tschonoskii	6-8cm	1.5-1.8m		Light Standard :2x :RB or CG
1	-	Sorbus thibetica 'John Mitchell'	10-12cm	3.0-3.5m		Standard :3x :RB or CG
1	-	Amelanchier lamarc. 'Autumn Brilliance'	8-10cm	1.8-2.0m	10-15L	Standard :RB
1	-	Pyrus calleryana 'Redspire'	6-8cm	1.5-1.8m		2x :RB or CG
1	-	Prunus 'Amanogawa'	6-8cm	1.5-2.0m		Feather :2x :RB
1	-	Sorbus aucup. 'Sheerwater Seedling'	12-14cm	3.0-3.5m		Standard :3x :RB or CG

Shrubs	Number	Species	Pot Size	Height	Specification
	9	Euonymus fortunei 'Emerald 'n' Gold'	2L	20-30cm	
	10	Azara serrata	2L	15-20cm	
	10	Cornus sanguinea 'Winter Beauty'	2L	15-20cm	
	2	Cornus stolonifera 'Flaviramea'	2L	15-20cm	
	11	Pachysandra terminalis 'Variegata'	1L	10-20cm	
	10	Lonicera nitida 'May Green'	2L	20-30cm	
	25	Cotoneaster 'Coral Beauty'	2L	20-30cm	
	7	Skimmia japonica 'Nymans'	2L	20-30cm	
	2	Skimmia japonica 'Rubella'	2L	20-30cm	
	11	Viburnum davidii	2L	20-30cm	Bushy
	19	Viburnum tinus	2L	15-20cm	
	3	Helichrysum italicum	1L	15-20cm	BR or CG
	5	Lavandula angustifolia 'Hidcote'	1L	15-20cm	BR or CG
	4	Perovskia atriplicifolia 'Blue Spire'	1L		
	5	Rosa 'Boule de Neige'	3L	15-20cm	BR or CG
	4	Salvia officinalis 'Purpurascens'	1L		
	7	Cistus 'Silver Pink'	1L	15-20cm	
	7	Lavandula angustifolia 'Hidcote'	1L	15-20cm	
	7	Perovskia 'Blue Spire'	1L	10-20cm	
	3	Rosa 'Boule de Neige'	3L	20-30cm	
	13	Hebe 'Caledonia'	2L	20-30cm	
	17	Ligustrum vulgare	2L	30-40cm	
	9	Philadelphus 'Belle Etoile'	2L	10-20cm	
	7	Pyracantha 'Red Pillar'	2L	20-30cm	
	15	Lavandula angustifolia 'Hidcote'	2L	15-20cm	


Herbaceous	Number	Species	Specification
	4 -	Agapanthus 'Blue Baby'	Grade 3/+ -2 Buds
	5 -	Aquilegia vulgaris 'White Star'	Grade 3/+ -2 Buds
	4 -	Delphinium Astolat Group	
	4 -	Delphinium Summer Skies Group	
	7 -	Nepeta 'Six Hills Giant'	
	8 -	Salvia nemorosa 'East Friesland'	
	4 -	Verbena bonariensis	
	5 -	Penstemon 'Apple Blossom'	
	5 -	Phlox paniculata 'Nora Leigh'	

Climbers	Number	Species	Height	Pot Size	Specification
	12 -	Hedera helix 'Glacier'	30-40cm	0.5L	

Bulbs	Number	Species	Specification
	4	Allium 'Globemaster'	

Planting to take place during the first planting season after the completion of the building.
Plant into a minimum depth of topsoil of 450mm.
Young plants to be maintained weed-free for the first 3 years.
60mm of bark mulch or screened green waste to be spread over the planting area
after planting and raked through to take out any stones/lumps.
Any plants that fail should be replaced with "beating up" taking place in summer months the season
after planting and restocking taking place in the next planting season.

Tree Protection Fencing should be Heras fencing with "keepout Tree Protection area" signage, inline with BS5837:2012

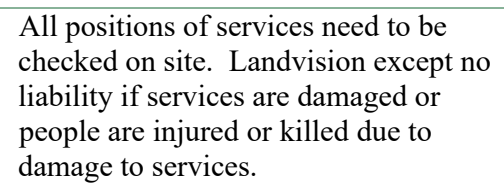

- | | |
|---|--|
|  | BT connection |
|  | Electricity connection |
|  | Gas connection |
|  | Mains water intake |
|  | Incoming sprinkler water connection |
|  | Direction of natural drainage |
|  | Foul water chamber |
|  | Rainwater chamber |
|  | Foul water connection |
|  | Rainwater connection |
|  | Direction of Flow |
|  | Manhole Rain water |
|  | Manhole Foul |
|  | Underground cable |
|  | Bollard light |
|  | External Light building mounted |
|  | CCTV camera |
|  | Tree Protection Fencing to BS 5837:2012 |
|  | PATHWAYS, Natural grey concrete paving slabs generally 600x300mm |
|  | Hedgehog nesting box |
|  | Insect Blocks |
|  | Schwegler 2F bat box |
|  | Schwegler 1B nest box |
|  | Hedgehog hole 13cm x13cm at ground level |
|  | Existing tree |
|  | Proposed Planting |
|  | Proposed new tree |
|  | New hedge |

Proposed development,
Residential Care Home
32 - 30 Chester Road, Northwood
London

Client

Seymour House Residential
Care Homes Ltd.

Drawn By Ian Noel

Soft Landscape Plan

SEY/LON/022/010 Rev3	Checked By CN
Scale:	Date

1:100 @A1 October 2022



LANDVISION
LANDSCAPE ARCHITECTS

Chartered Landscape Architects
Landscape Planning

Arboriculture
Ecology

Tel:01892 782200

Directors
Ian Noel

Landvision Southeast Ltd
Balfour

Cockmount Lane
Wadhurst

East Sussex TN3 6UG
www.landvision.co.uk
e-mail:info@landvision.co.uk


Landscape

Registered practice