


KEY:

- NEW TREES
- EXISTING TREES
- PATHWAYS, Natural grey concrete paving slabs generally 600x900mm
- DECKING
- SITE BOUNDARY
- NEW GLAZED LINK

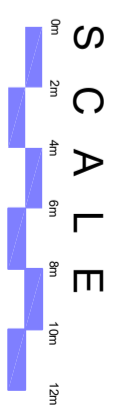

1/250 A3
PROPOSED SITE LAYOUT
PLAN

LF DESIGN ENTERPRISES URBAN DESIGN & ARCHITECTURAL SERVICES 37 Douglas Ave, S14 5LY Sheffield Tel: 01772 411 847 Fax: 01772 411 848 Email: info@lfdesign.com www.leviclarke-design.co.uk		PROJECT NUMBER January 2025
CLIENT Smythour House Residential Care Home, LTD	PROJECT TITLE Proposed Site Layout Plan Residential Care Home 38-30 Chatter Road, Northwood London	DATE January 2025
	DRAWING TITLE Proposed Site Layout Plan	SCALE A3/B1/250
	DRAWING NO: SCHO_25-02	REV.