





1:1250 LOCATION PLAN

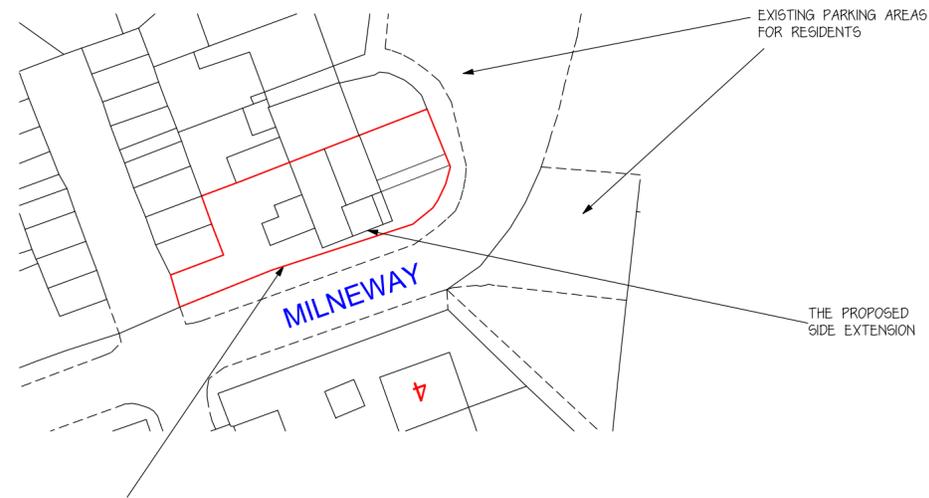

EXISTING WIRE FENCING
ALONG THE SIDE AND
FRONT BOUNDARIES

1:500 SITE PLAN

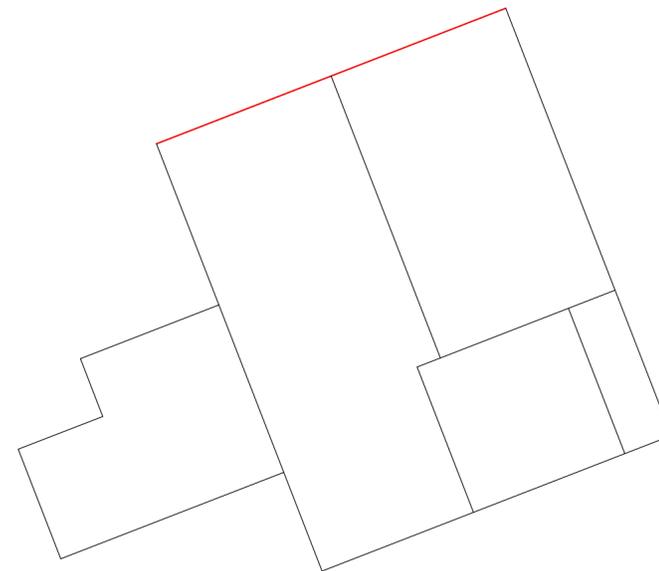

1:100 ROOF PLAN

0 1m 2m 3m 4m 5m



1:100 Scale Bar

0 25m 50m



1:1250 Scale Bar

0 5m 10m 15m 20m 25m



1:500 Scale Bar

No.	Date	By	Contents
-----	------	----	----------

Revisions

Drawing Title

Location Plan & Site Plan

Project

Part two storey, part single storey side extension

Scale	Date	Drawn by
As stated	July 2025	SD

Client Details

Mr & Mrs Hedges
5 Milne Way
Harefield
UB9 6BQ

Drg.No.	Rev.
MW PA 03	B